LOTS 12250-122556 OF BLOCK 219 OF LAKE COMO BEACH SUBDIVISION LOCATED IN PART OF OF SECTION 29, TOWN 2 NORTH, RANGE 17 EAST, TOWN OF GENEVA, WALWORTH COUNTY, WISCONSIN

NOTE: TOPOGRAPHIC MAPPING FROM FIELD WORK DATED JAN. 2000 NOT VERIFIED IN RESURVEY OF 2002

NOTE: COPIES OF THIS MAP TO WHICH THE FOLLOWING CERTIFICATE WILL APPLY SHOW SURVEYOR'S ORIGINAL SEAL AND SIGNATURE IN RED INK. COPIES BY ANY OTHER MEANS MAY HAVE ALTERATIONS WHICH DO NOT REPRESENT THE SURVEYOR'S WORK PRODUCT.

I HEREBY CERTIFY THAT THE ABOVE DESCRIBED PROPERTY HAS BEEN SURVEYED UNDER MY DIRECTION AND THAT THE ABOVE MAP IS A TRUE REPRESENTATION THEREOF AND SHOWS THE SIZE AND LOCATION OF THE PROPERTY, ITS EXTERIOR BOUNDARIES, THE LOCATION OF ALL VISIBLE

STRUCTURES, AND DIMENSIONS OF ALL PRINCIPLE BUILDINGS THEREON, BOUNDARY FENCES, APPARENT EASEMENTS, ROADWAYS, AND VISIBLE ENCROACHMENTS, IF ANY. THIS SURVEY IS MADE FOR THE USE OF THE PRESENT OWNERS OF THE PROPERTY, AND ALSO THOSE WHO PURCHASE, MORTGAGE, OR GUARANTEE THE TITLE THERETO WITHIN ONE YEAR FROM THE DATE HEREOF.

REVISED 11-27-2002

PROPOSED RESIDENCE

TO SHOW SIZE & LOCATION OF


REVISED 03-25-2003

FOUNDATION AS BUILT

TO SHOW SIZE & LOCATION OF

REVISED 07-15-2003 TO SHOW AS BUILT

FRONT PORCH & REAR DECK

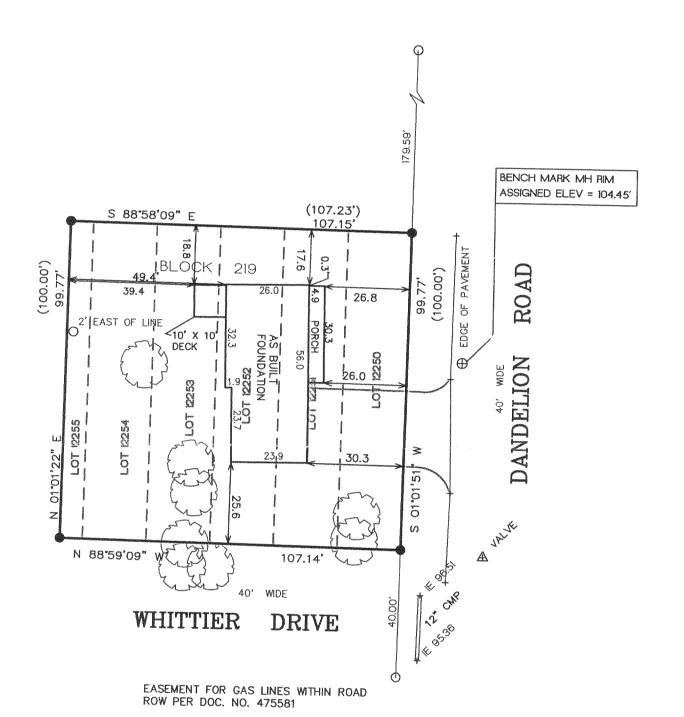

O = FOUND IRON PIPE STAKE

FOUND IRON REBAR STAKE

(XXX) = RECORDED AS

- WORK ORDERED BY -ST. MARY'S OF WOODS PARISH C/O ERA CORNER REALTY 5362 ST RD 11

BUILDING PERMIT WORK ORDERED BY: DAWN ZABROSKI 26080 RIVERVIEW DRIVE

ELKHORN, WISCONSIN ANTIOCH, IL. 60002

90 80 70 60 50 40 30 20 10

MAP SCALE IN FEET ORIGINAL 1" = 30'

JLCB-2664

DATED: __MARCH 18, 2002

PETER S. GORDON R.L.S. 2101

FARRIS, ENGINEER

REVISIONS

SITE, GRADING,

PROJECT NO.

DATE: 12-30-02 SHEET NO.

1 OF 1

5468.02

01/09/03-

& EROSION CONTROL PLAN