


SITE, GRADING, DRAINAGE & EROSION CONTROL PLAN

LOT 2 OF CERTIFIED SURVEY MAP NO. 3915
 LOCATED IN PART OF THE NE 1/4 AND NW 1/4 OF SECTION 14,
 TOWN 2 NORTH, RANGE 17 EAST, WALWORTH COUNTY, WISCONSIN

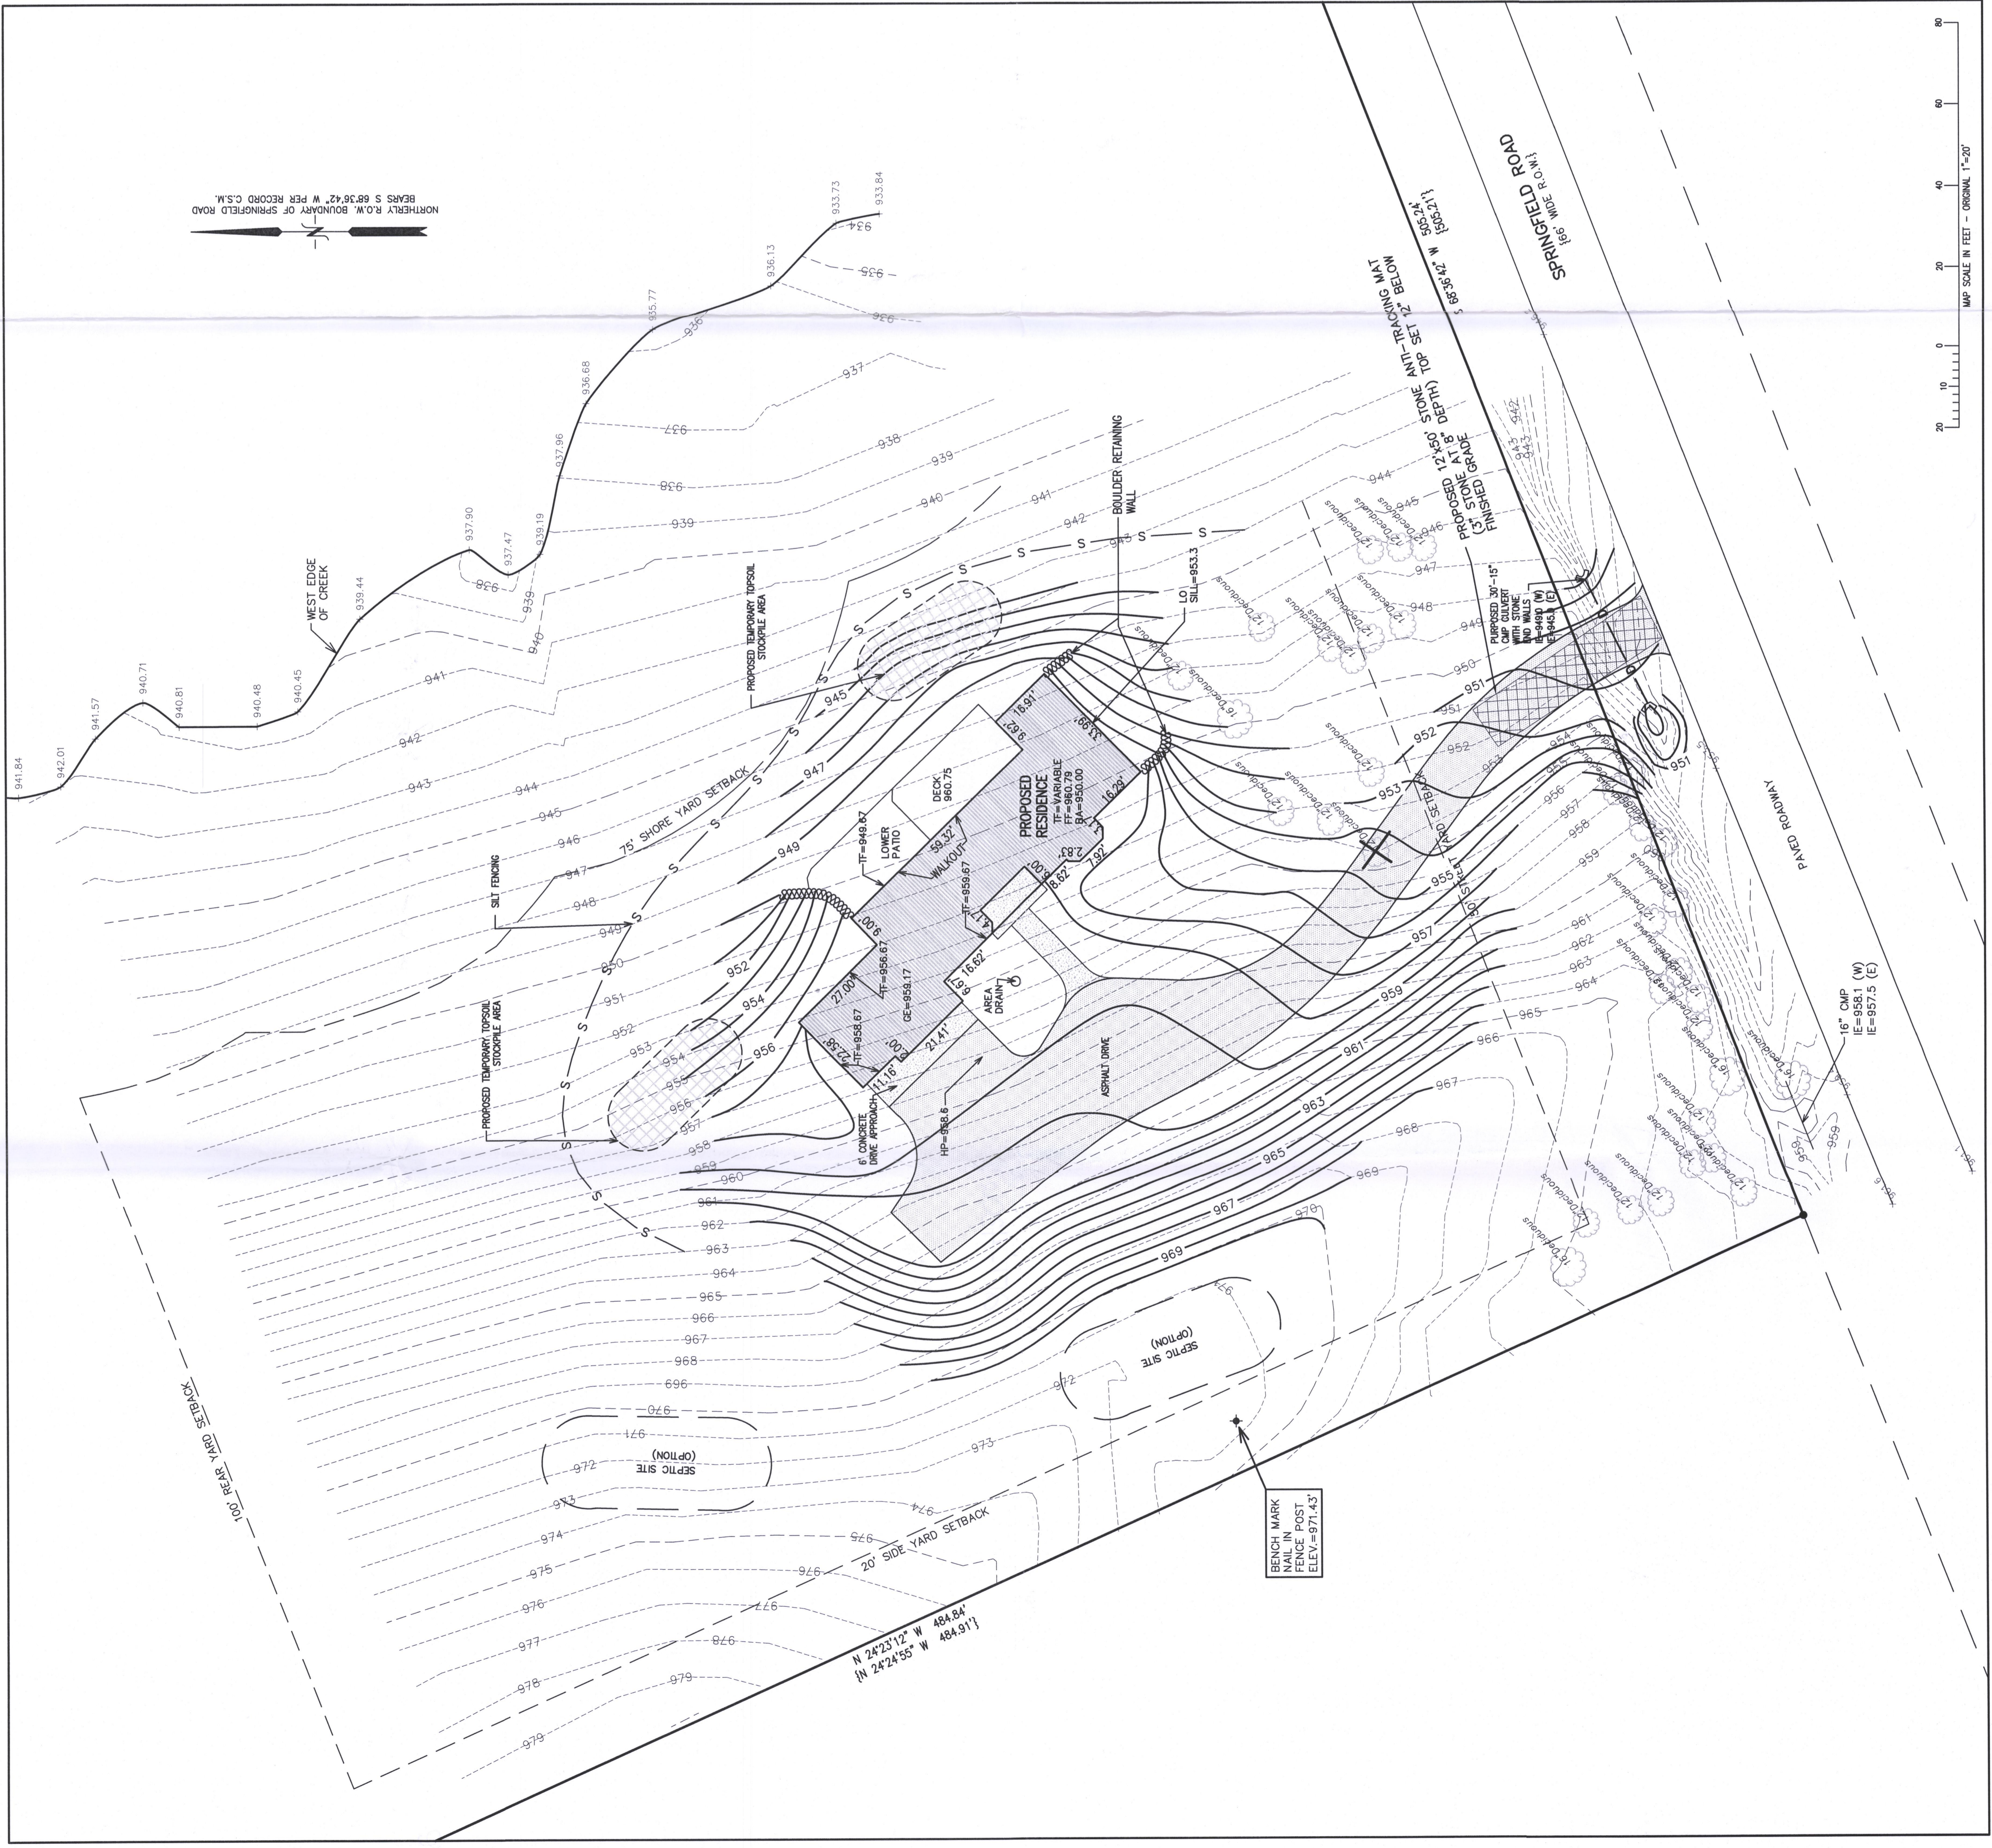

FARRIS, HANSEN & ASSOCIATES, INC.
 ENGINEERING - ARCHITECTURE - SURVEYING
 7 RIDGWAY COURT P.O. BOX 437
 ELKHORN, WISCONSIN 53121
 OFFICE: (262) 723-2098 FAX: (262) 723-5886

- WORK ORDERED BY -
 NOTTINGHAM BUILDERS, INC.
 23372 W LAKE COOK ROAD
 BARRINGTON, IL 60010

PROJECT NO. 9709
 DATE 04/11/2017
 SHEET NO. 1 OF 1

- CONSTRUCTION SEQUENCE**
- 1) SILT FENCING INSTALLED
 - 2) VEGETATION TO BE CLEARED
 - 3) TOPSOIL STRIPPED
 - 4) FOUNDATIONS DUG & POURED
 - 5) WALLS BACKFILLED (WASTE EXCESS OFFSITE)
 - 6) FINISHING WORK COMPLETED
 - 7) DRIVE & LANDSCAPING COMPLETED
- AREA TO BE RESTORED WITH TOPSOIL AS SOON AFTER FOUNDATION AND FRAMING AS POSSIBLE FOLLOWED WITH GRASS SEEDING AND MULCH.
- AREA WITHIN SILT FENCING TO BE CLEARED OF UNDERBRUSH WITH ONLY NECESSARY LARGE TREES REMOVED.
- NOTE: ALL SILT FENCING SHALL BE MAINTAINED IN A STABLE CONDITION FULLY BRACED AND STAKED TO PREVENT MOVEMENT BY RUNOFF UNTIL A DENSE TURF IS ESTABLISHED OVER ALL DISTURBED GROUND SURFACES. DURING OR AFTER EVERY STORM THEY SHALL BE CHECKED. ALL DAMAGED AREAS SHALL BE REPAIRED. ALL CONSTRUCTION DEBRIS SHALL BE ROUTINELY REMOVED.

- LEGEND**
- SET IRON REBAR STAKE
 - TF TOP OF FOUNDATION ELEVATION
 - FF FINISHED FLOOR ELEVATION
 - GE GARAGE ELEVATION
 - HP HIGH POINT ELEVATION
 - BSK BASEMENT ELEVATION
 - [RECORDED AS]



NOTE: COPIES OF THIS MAP TO WHICH THE FOLLOWING CERTIFICATE WILL APPLY SHOW THE SURVEYOR'S ORIGINAL RECORDS AND FIELD NOTES. ANY ALTERATIONS OR CHANGES MADE TO THIS MAP SHALL BE THE RESPONSIBILITY OF THE SURVEYOR'S WORK PRODUCT.

I HEREBY CERTIFY THAT THE ABOVE DESCRIBED PROPERTY HAS BEEN SURVEYED UNDER MY DIRECTION AND THAT THE ABOVE MAP IS A TRUE REPRESENTATION THEREOF AND SHOWS THE SIZE AND LOCATION OF THE PROPERTY AND ITS EXTERIOR BOUNDARIES. THIS SURVEY IS MADE FOR THE USE OF THE PRESENT OWNERS OF THE PROPERTY AND IS NOT TO BE USED FOR ANY OTHER PURPOSE WITHOUT THE WRITTEN CONSENT OF THE SURVEYOR. I HEREBY GUARANTEE THE TITLE THEREOF WITHIN ONE YEAR FROM THE DATE HEREOF.

DATED: 04/11/2017
 Peter S. Gordon
 PETER S. GORDON P.L.S. 210

977-4886

489152