

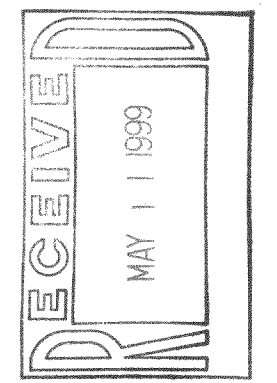
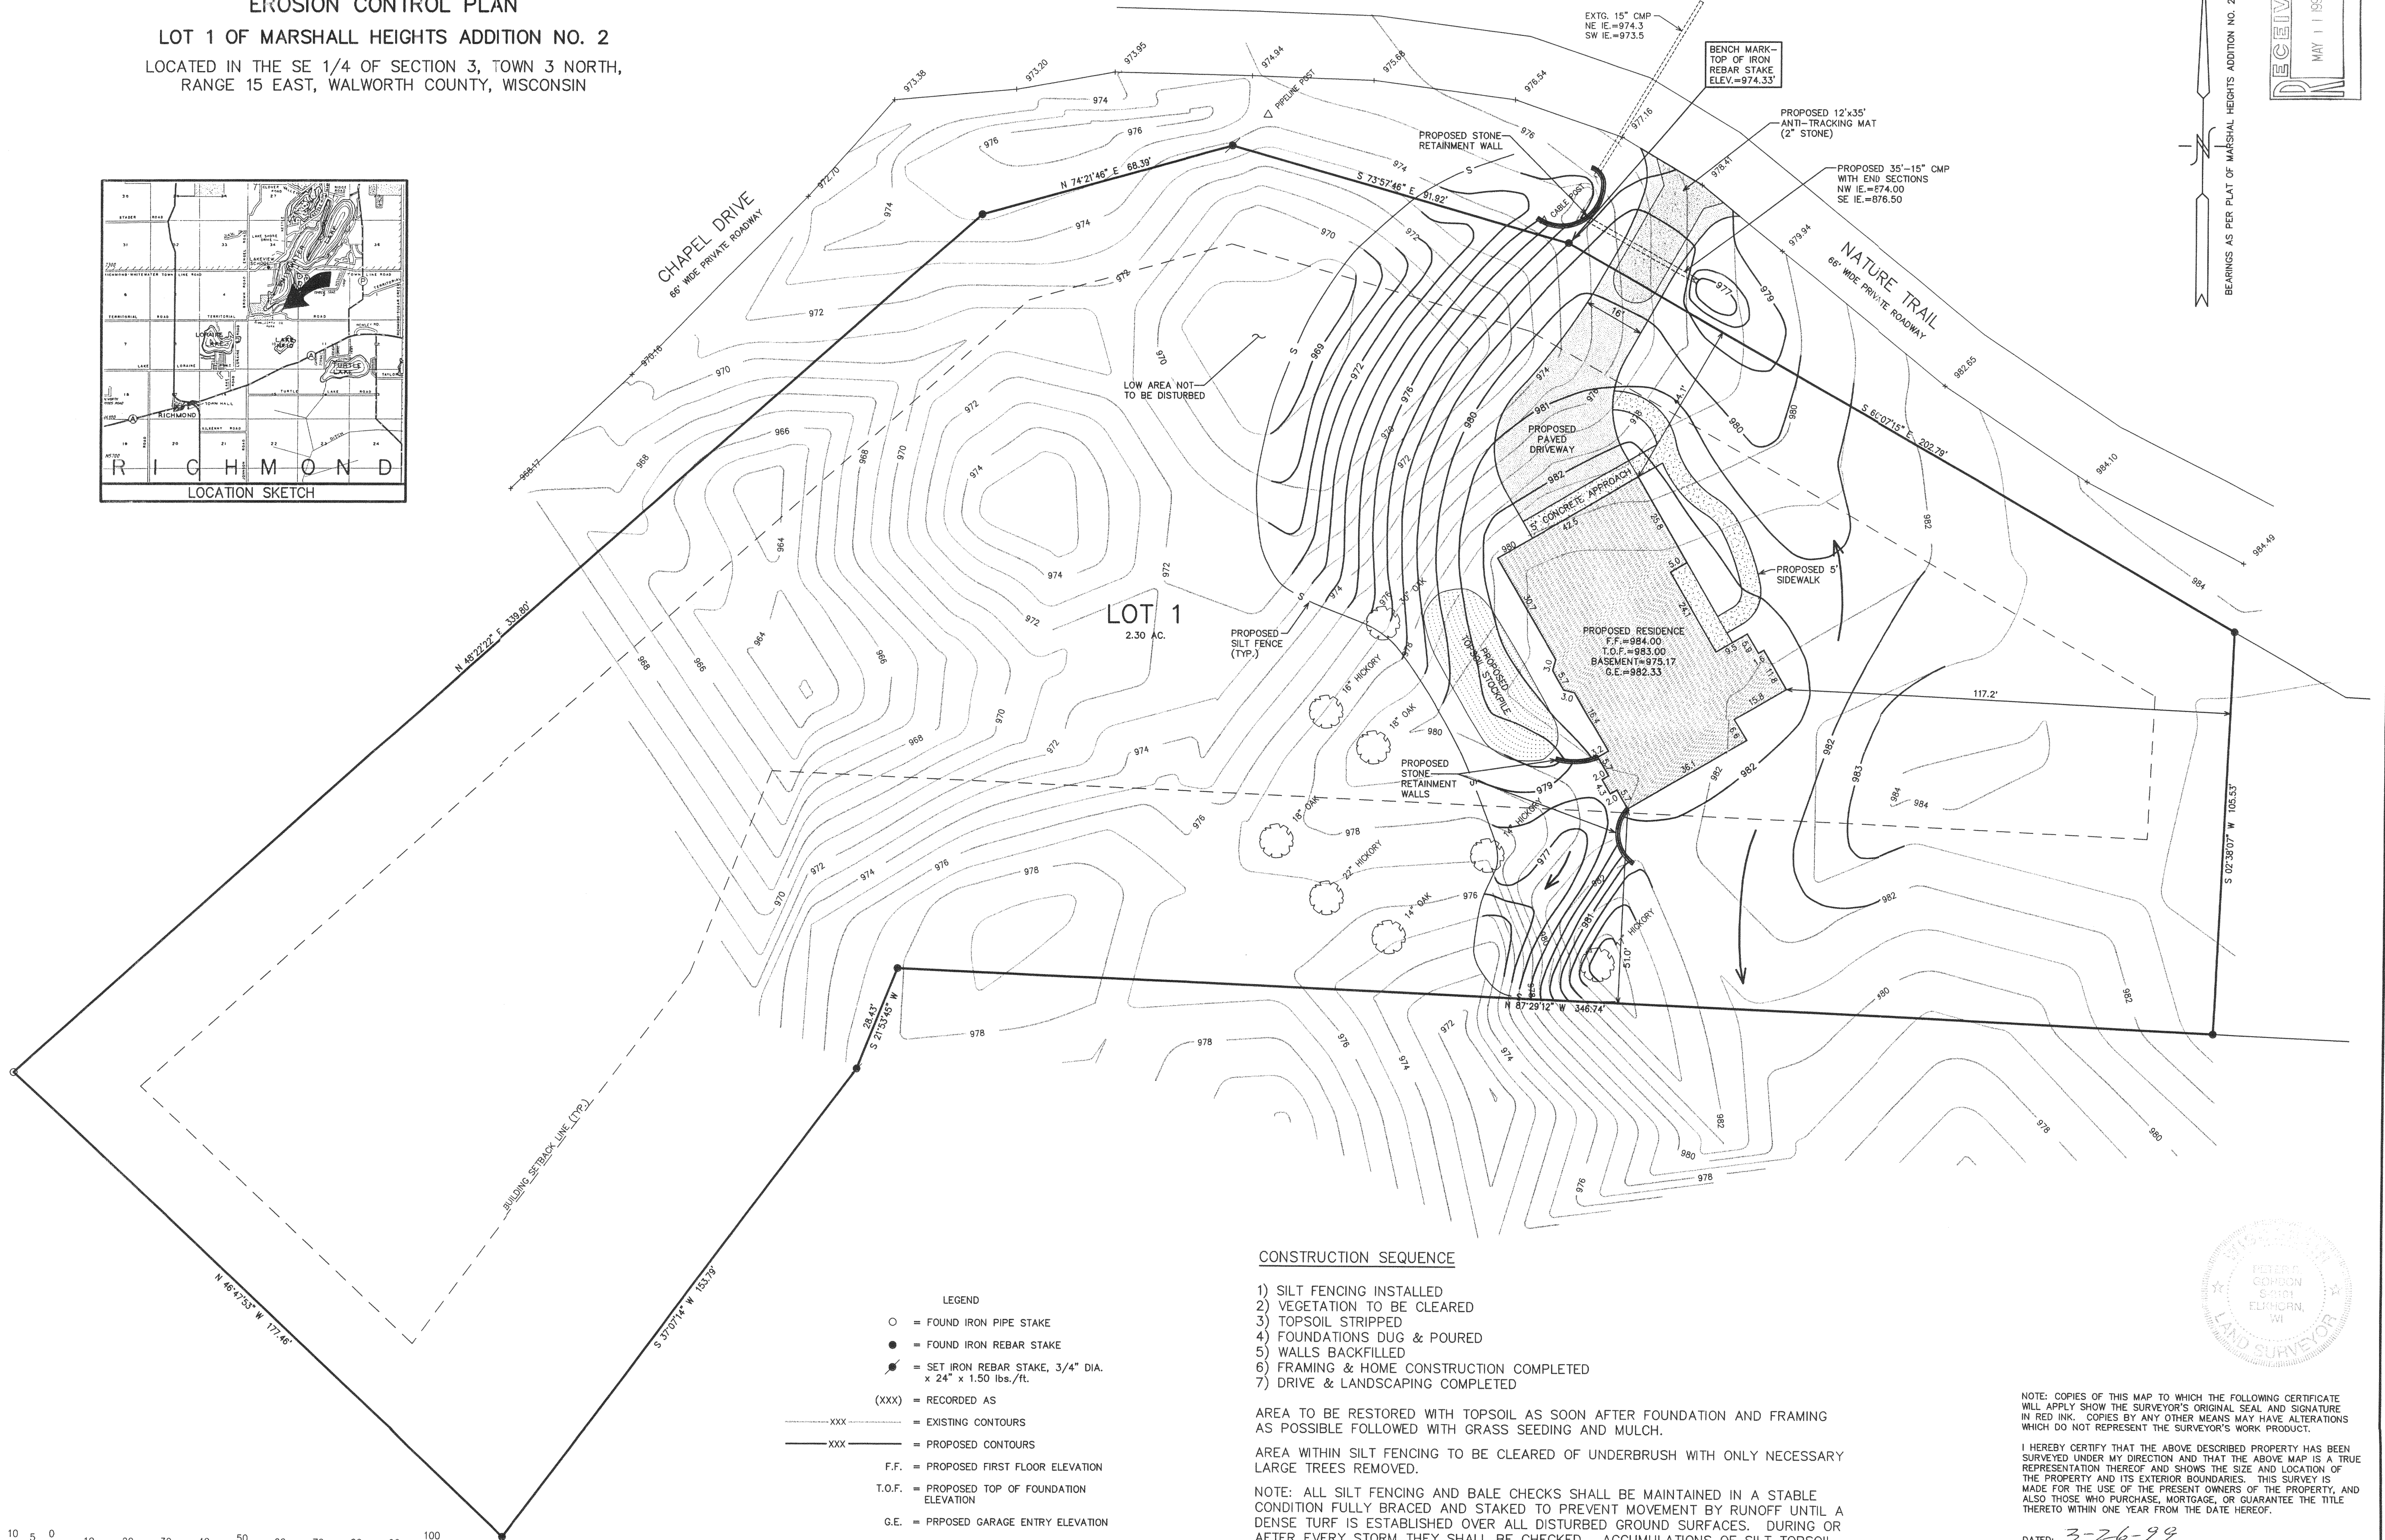


**SURVEY & TOPOGRAPHIC MAPPING
AND
SITE, GRADING, DRAINAGE, &
EROSION CONTROL PLAN**

LOT 1 OF MARSHALL HEIGHTS ADDITION NO. 2
LOCATED IN THE SE 1/4 OF SECTION 3, TOWN 3 NORTH,
RANGE 15 EAST, WALWORTH COUNTY, WISCONSIN

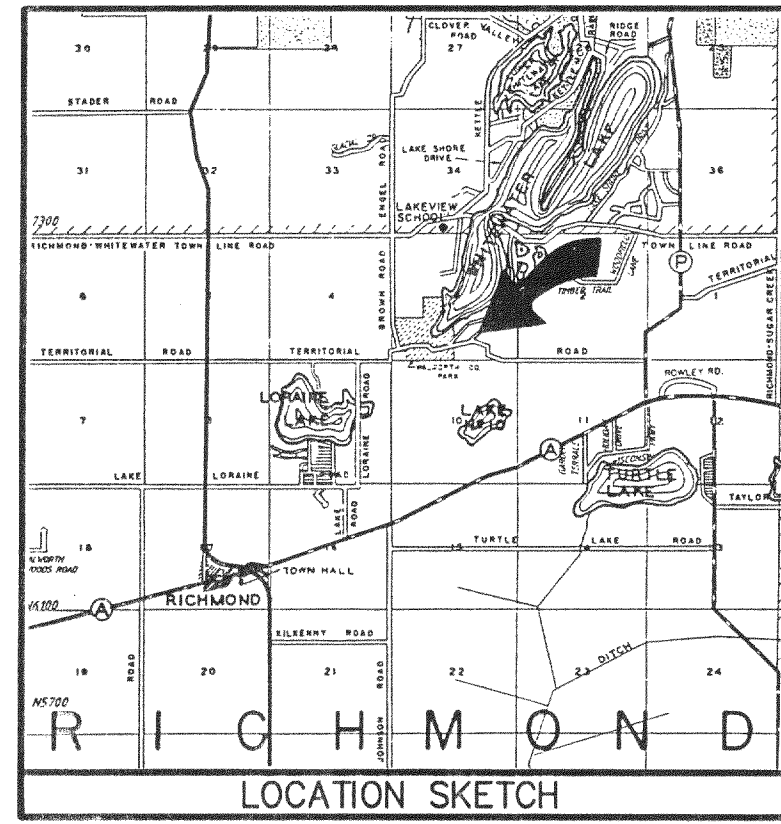

BEARINGS AS PER PLAT OF MARSHALL HEIGHTS ADDITION NO. 2

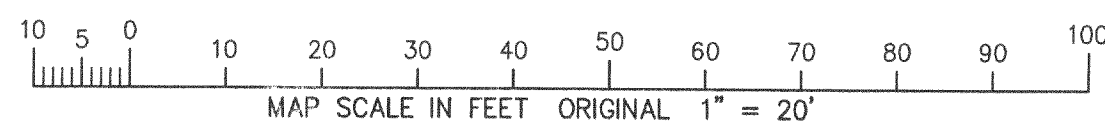

- LEGEND**
- = FOUND IRON PIPE STAKE
 - = FOUND IRON REBAR STAKE
 - ⦿ = SET IRON REBAR STAKE, 3/4" DIA. x 24" x 1.50 lbs./ft.
 - (XXX) = RECORDED AS
 - XXX--- = EXISTING CONTOURS
 - XXX— = PROPOSED CONTOURS
 - F.F. = PROPOSED FIRST FLOOR ELEVATION
 - T.O.F. = PROPOSED TOP OF FOUNDATION ELEVATION
 - G.E. = PROPOSED GARAGE ENTRY ELEVATION

- CONSTRUCTION SEQUENCE**
- 1) SILT FENCING INSTALLED
 - 2) VEGETATION TO BE CLEARED
 - 3) TOPSOIL STRIPPED
 - 4) FOUNDATIONS DUG & POURED
 - 5) WALLS BACKFILLED
 - 6) FRAMING & HOME CONSTRUCTION COMPLETED
 - 7) DRIVE & LANDSCAPING COMPLETED

AREA TO BE RESTORED WITH TOPSOIL AS SOON AFTER FOUNDATION AND FRAMING AS POSSIBLE FOLLOWED WITH GRASS SEEDING AND MULCH.

AREA WITHIN SILT FENCING TO BE CLEARED OF UNDERBRUSH WITH ONLY NECESSARY LARGE TREES REMOVED.

NOTE: ALL SILT FENCING AND BALE CHECKS SHALL BE MAINTAINED IN A STABLE CONDITION FULLY BRACED AND STAKED TO PREVENT MOVEMENT BY RUNOFF UNTIL A DENSE TURF IS ESTABLISHED OVER ALL DISTURBED GROUND SURFACES. DURING OR AFTER EVERY STORM THEY SHALL BE CHECKED. ACCUMULATIONS OF SILT TOPSOIL AND ANY OTHER CONSTRUCTION DEBRIS SHALL BE ROUTINELY REMOVED.




NOTE: COPIES OF THIS MAP TO WHICH THE FOLLOWING CERTIFICATE WILL APPLY SHOW THE SURVEYOR'S ORIGINAL SEAL AND SIGNATURE IN RED INK. COPIES BY ANY OTHER MEANS MAY HAVE ALTERATIONS WHICH DO NOT REPRESENT THE SURVEYOR'S WORK PRODUCT.

I HEREBY CERTIFY THAT THE ABOVE DESCRIBED PROPERTY HAS BEEN SURVEYED UNDER MY DIRECTION AND THAT THE ABOVE MAP IS A TRUE REPRESENTATION THEREOF AND SHOWS THE SIZE AND LOCATION OF THE PROPERTY AND ITS EXTERIOR BOUNDARIES. THIS SURVEY IS MADE FOR THE USE OF THE PRESENT OWNERS OF THE PROPERTY, AND ALSO THOSE WHO PURCHASE, MORTGAGE, OR GUARANTEE THE TITLE THERETO WITHIN ONE YEAR FROM THE DATE HEREOF.

DATED: 3-26-99

PETER S. GORDON R.L.S. 2101

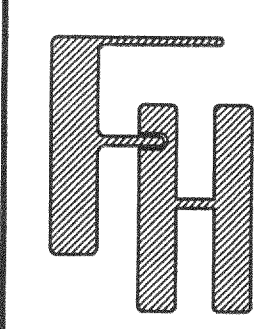

**SURVEY & TOPOGRAPHIC MAPPING
AND
SITE, GRADING, DRAINAGE, &
EROSION CONTROL PLAN**

WORK ORDERED BY -
GERALD YURCZAK
7459 E. LAKE SHORE DRIVE
WHITEWATER, WI. 53190

FARRIS, HANSEN & ASSOCIATES, INC.
Engineering, Architecture, Surveying
7 Ridgway Court P.O. Box 437
ELKHORN, WISCONSIN 53121
Office: (414) 723-2098
Fax: (414) 723-2886

REVISIONS

PROJECT NO.
3413.01.99
DATE
03/26/99
SHEET NO.
1 OF 1

CMHa-1 315-6666