


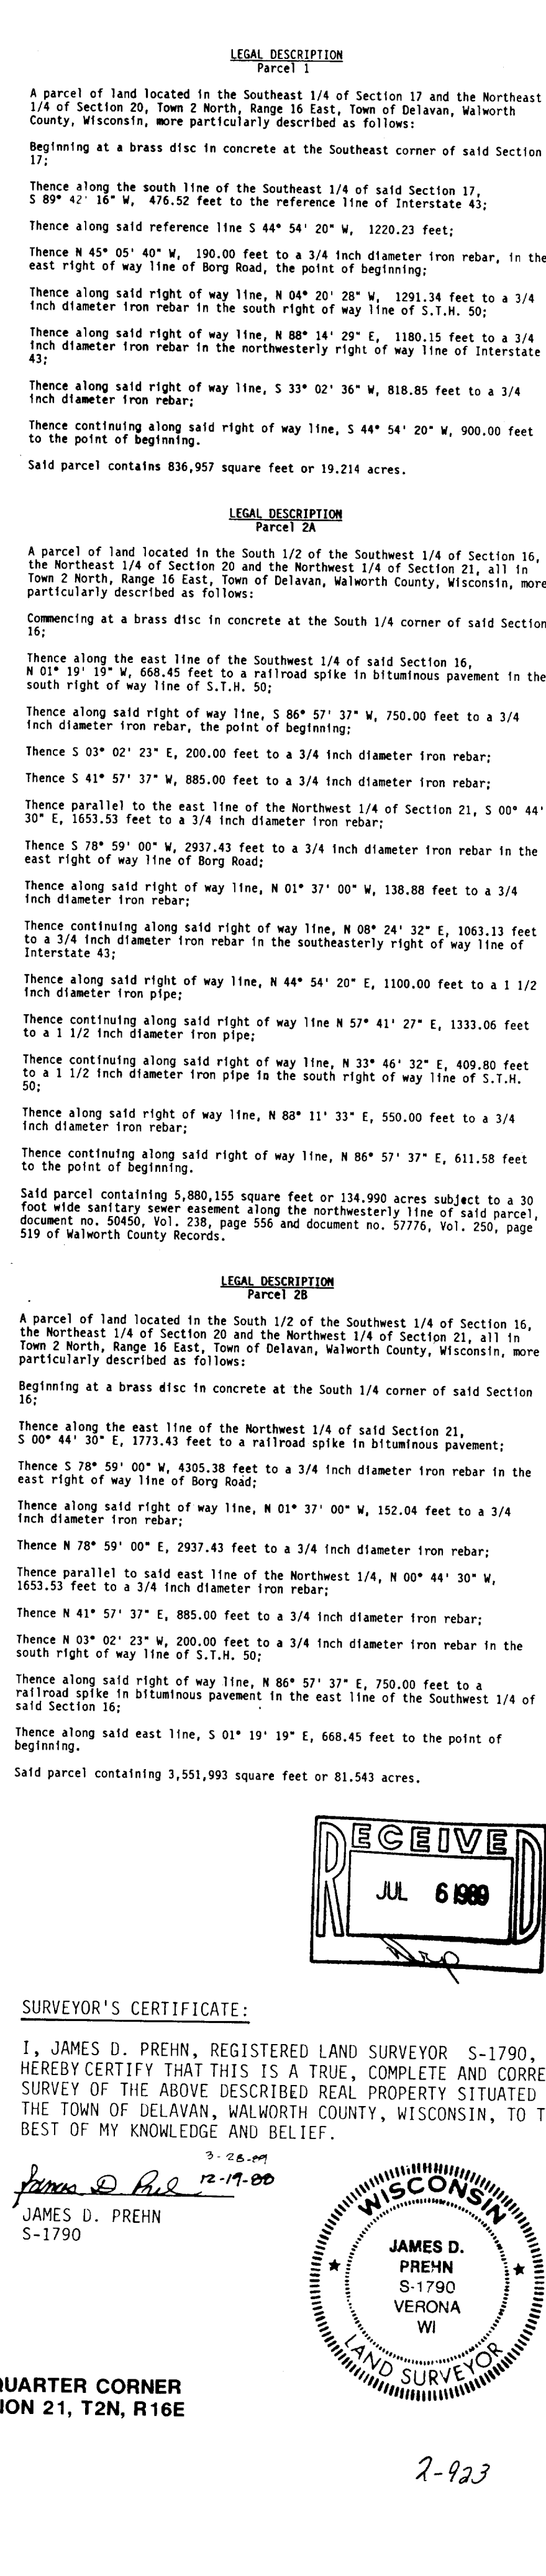

WARZYN		Checked By: JFP / JAK
Designed By:	Drawn By: RBV	Date:
Approved By:	<i>[Signature]</i>	12-19-83
Scale:	1" = 200'	Reference:

WARZYN ENGINEERING INC. 10000 Woodward Ave. Minneapolis, Chicago, Detroit	Date: By: App'd: 1-13-89 RBV JFM RELOCATED SANITARY SEWER BASEMENT 2/19/89 EWS JFM
--	--

Revisions △ ADDED PARCELS AND LEGAL DESCRIPTION △ RELOCATED SANITARY SEWER BASEMENT	
---	--

MAP OF SURVEY

PARTS OF SECTIONS 16, 20 AND 21

TOWN OF DELAVAN, T2N, R16E

WALWORTH COUNTY, WISCONSIN

Printed
 JUL 6 5 1989
 Sheet Number
13348

Project Number
1

© 1987 • Warzyn Engineering Inc. • All Rights Reserved