
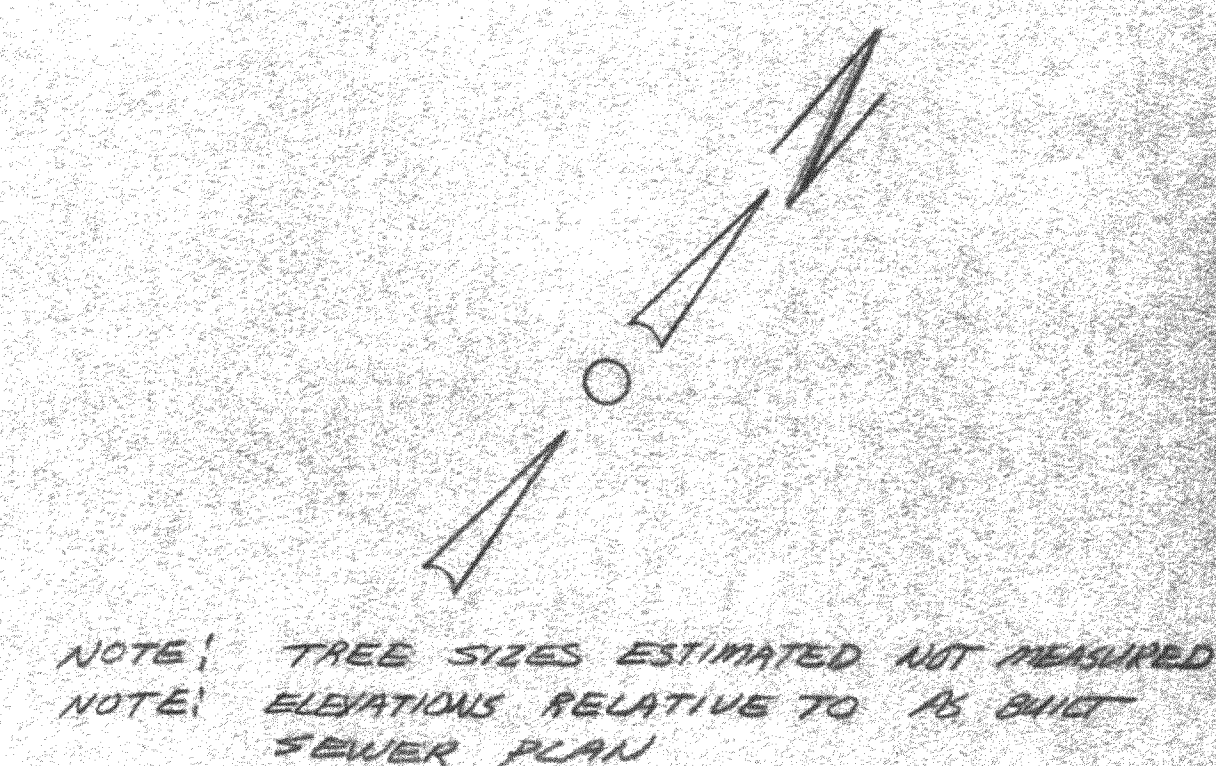


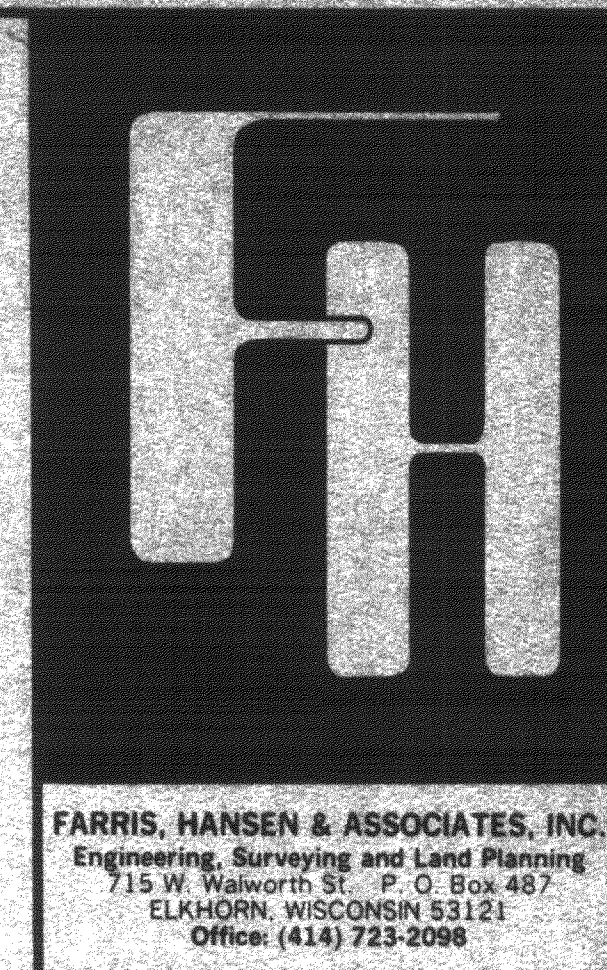

DATE 12/15/83	DRAWN BY	REVISIONS	BY	DATE	PROJECT NO. 3135
SCALE 1"=10'	CHECKED BY				LAST REVISION
	APPROVED BY				SHEET NO. 1 OF 1