


KOLB LAND CONSULTING, INC.
LAND SURVEYING • SUBDIVIDING • LAND PLANNING

LAKE GENEVA, WISCONSIN 53147

414-243-3697

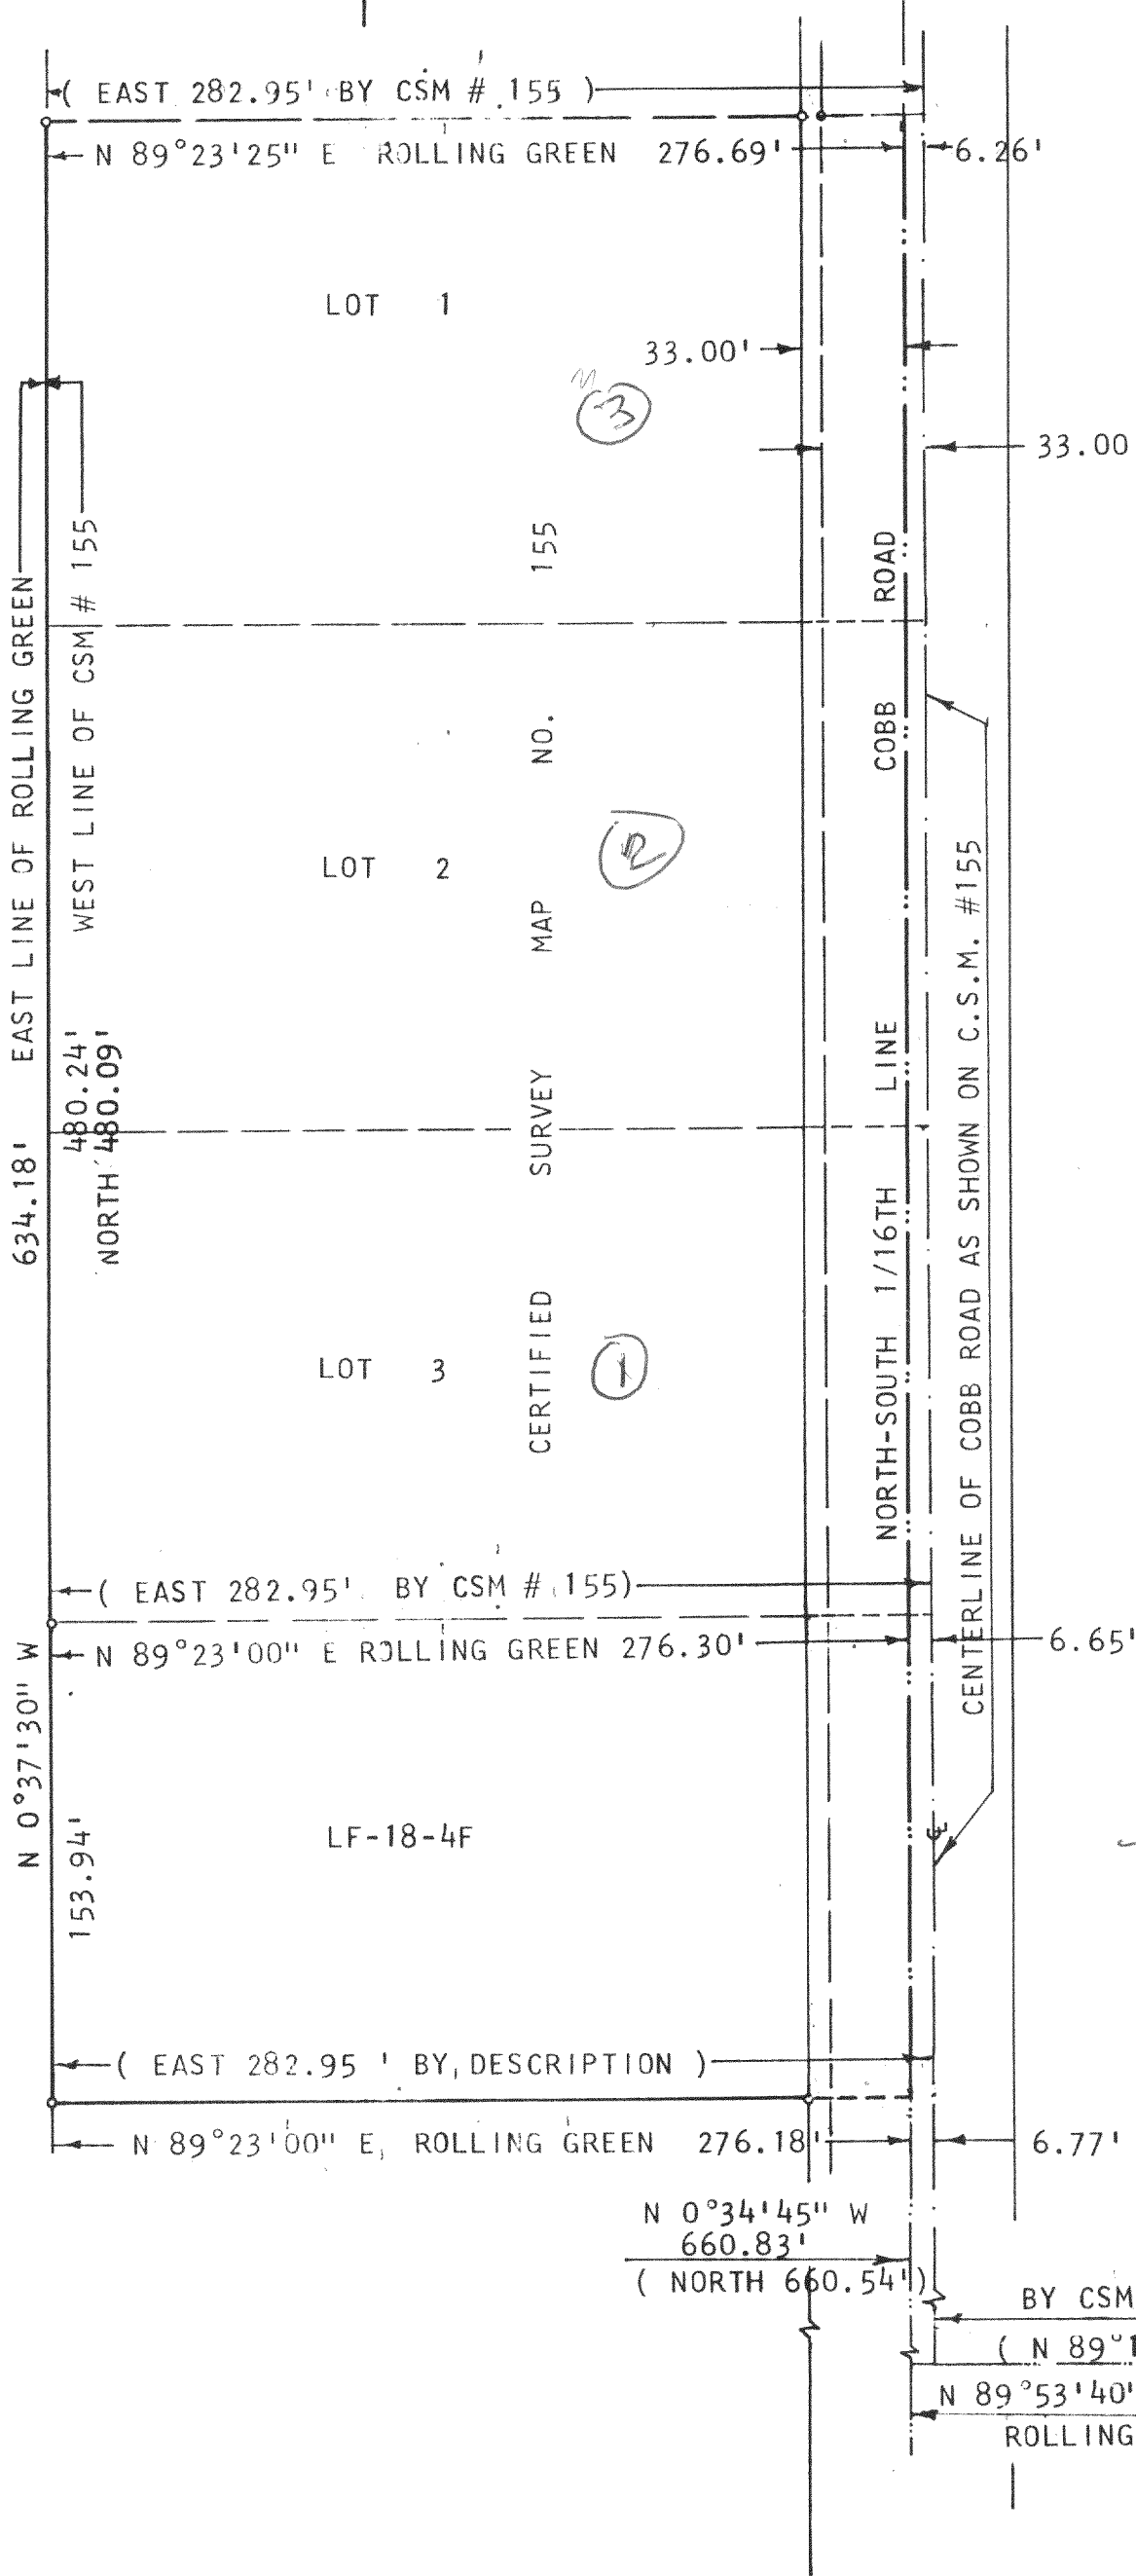

PLAT OF

CERTIFIED SURVEY MAP NO. 155 AND
A PARCEL OF LAND BOTH LOCATED IN
THE SOUTHEAST 1/4 OF SECTION 18,
T3N, R17E, TOWN OF LAFAYETTE,
WALWORTH COUNTY, WISCONSIN.

NOTE: BEARINGS ARE ASSUMED AS
SHOWN ON RECORDED SURVEYS.

LEGEND
() AS RECORDED
FOUND IRON PIPE



SCALE: 1" = 60'

*①②③ are the
lots of CS 155*

HAROLD H. KOLB
WISCONSIN REGISTERED LAND SURVEYOR, S-187
DATE FEBRUARY 17, 1995

KA-155-1

KA-155-2
KA-155-3

317-358


11652095
JUL 13 1972

WAL CO. ZONING OFFICE

CERTIFIED SURVEY NO. 155

Approved by resolution of the
Walworth County Park & Planning
Commission this 13 day of July 1972
Eugene Hollister
Eugene Hollister, Chairman

OWNER: Bruce Hartwell
Elkhorn, Wisconsin
Soil Type: Fox Silt Loam

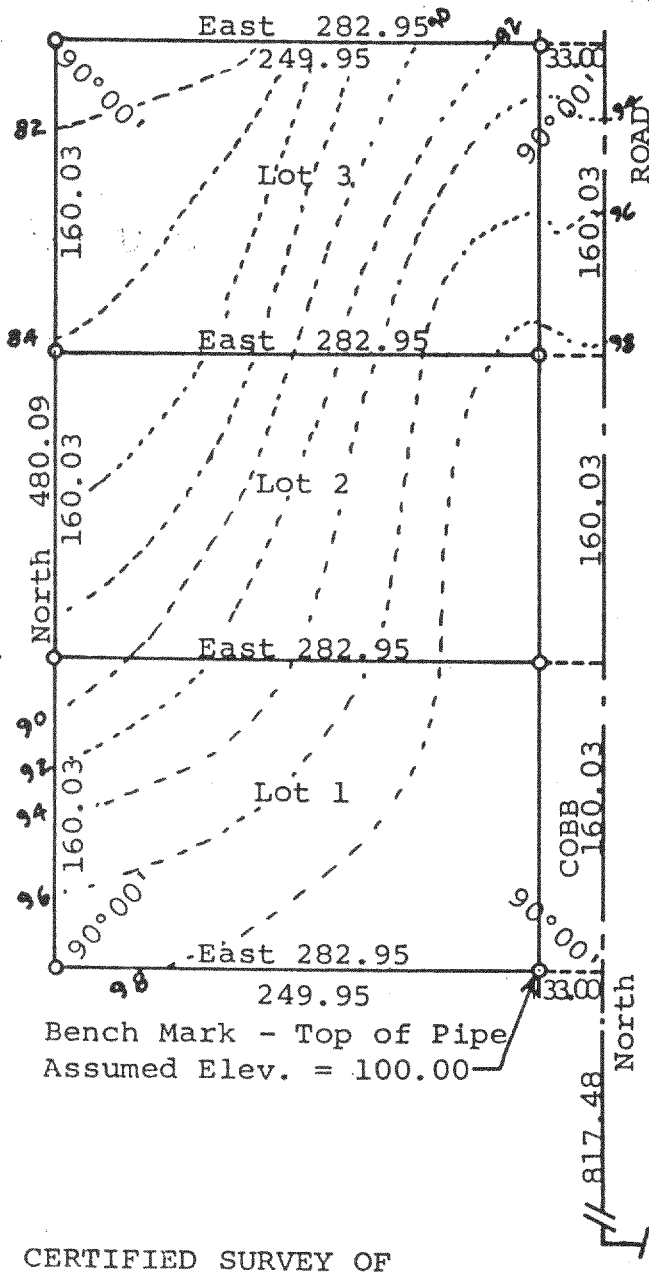

N

Scale - 1" = 100'

0 50 100 200
○ = Iron Pipe 1" x 24"
1.13 lbs./ft.
■ = Square stone monu.

Southeast Corner of
Section 18, T 3 N,
R 17 E.

N89°15'W
1321.68

CERTIFIED SURVEY OF

A parcel of land located in the West ½ of the Southeast ¼ of Section 18, T3N, R17E, Walworth County, Wisconsin, described as follows, to-wit: Commencing at the southeast corner of said Section 18; thence N89°15'W 1321.68 feet to the centerline of the public road; thence North along said centerline 817.48 feet to the place of beginning; thence West 282.95 feet; thence North 480.09 feet; thence East 282.95 feet; thence South 480.09 feet to the place of beginning containing 3.12 acres of land more or less.

STATE OF WISCONSIN) SS
COUNTY OF WALWORTH)

I, George T. Dunham, Surveyor, certify that I have surveyed the property hereon described and that the plat shown above is a correct representation of all lot lines and that I have fully complied with Chapter 236.34 of Wisconsin Statutes and of the Land Division (Subdivision) Ordinance for Walworth County, Wisconsin.

July 12, 1972

REGISTER'S OFFICE) S
Walworth Co., Wis.) S

For record this 14th
July 1972 AD at 8:40

A and Recorded in V
C D on page 155

Technow, Register of Deeds.

G. Dunham 1.504

George T. Dunham
George T. Dunham, Surveyor

