


#29/73

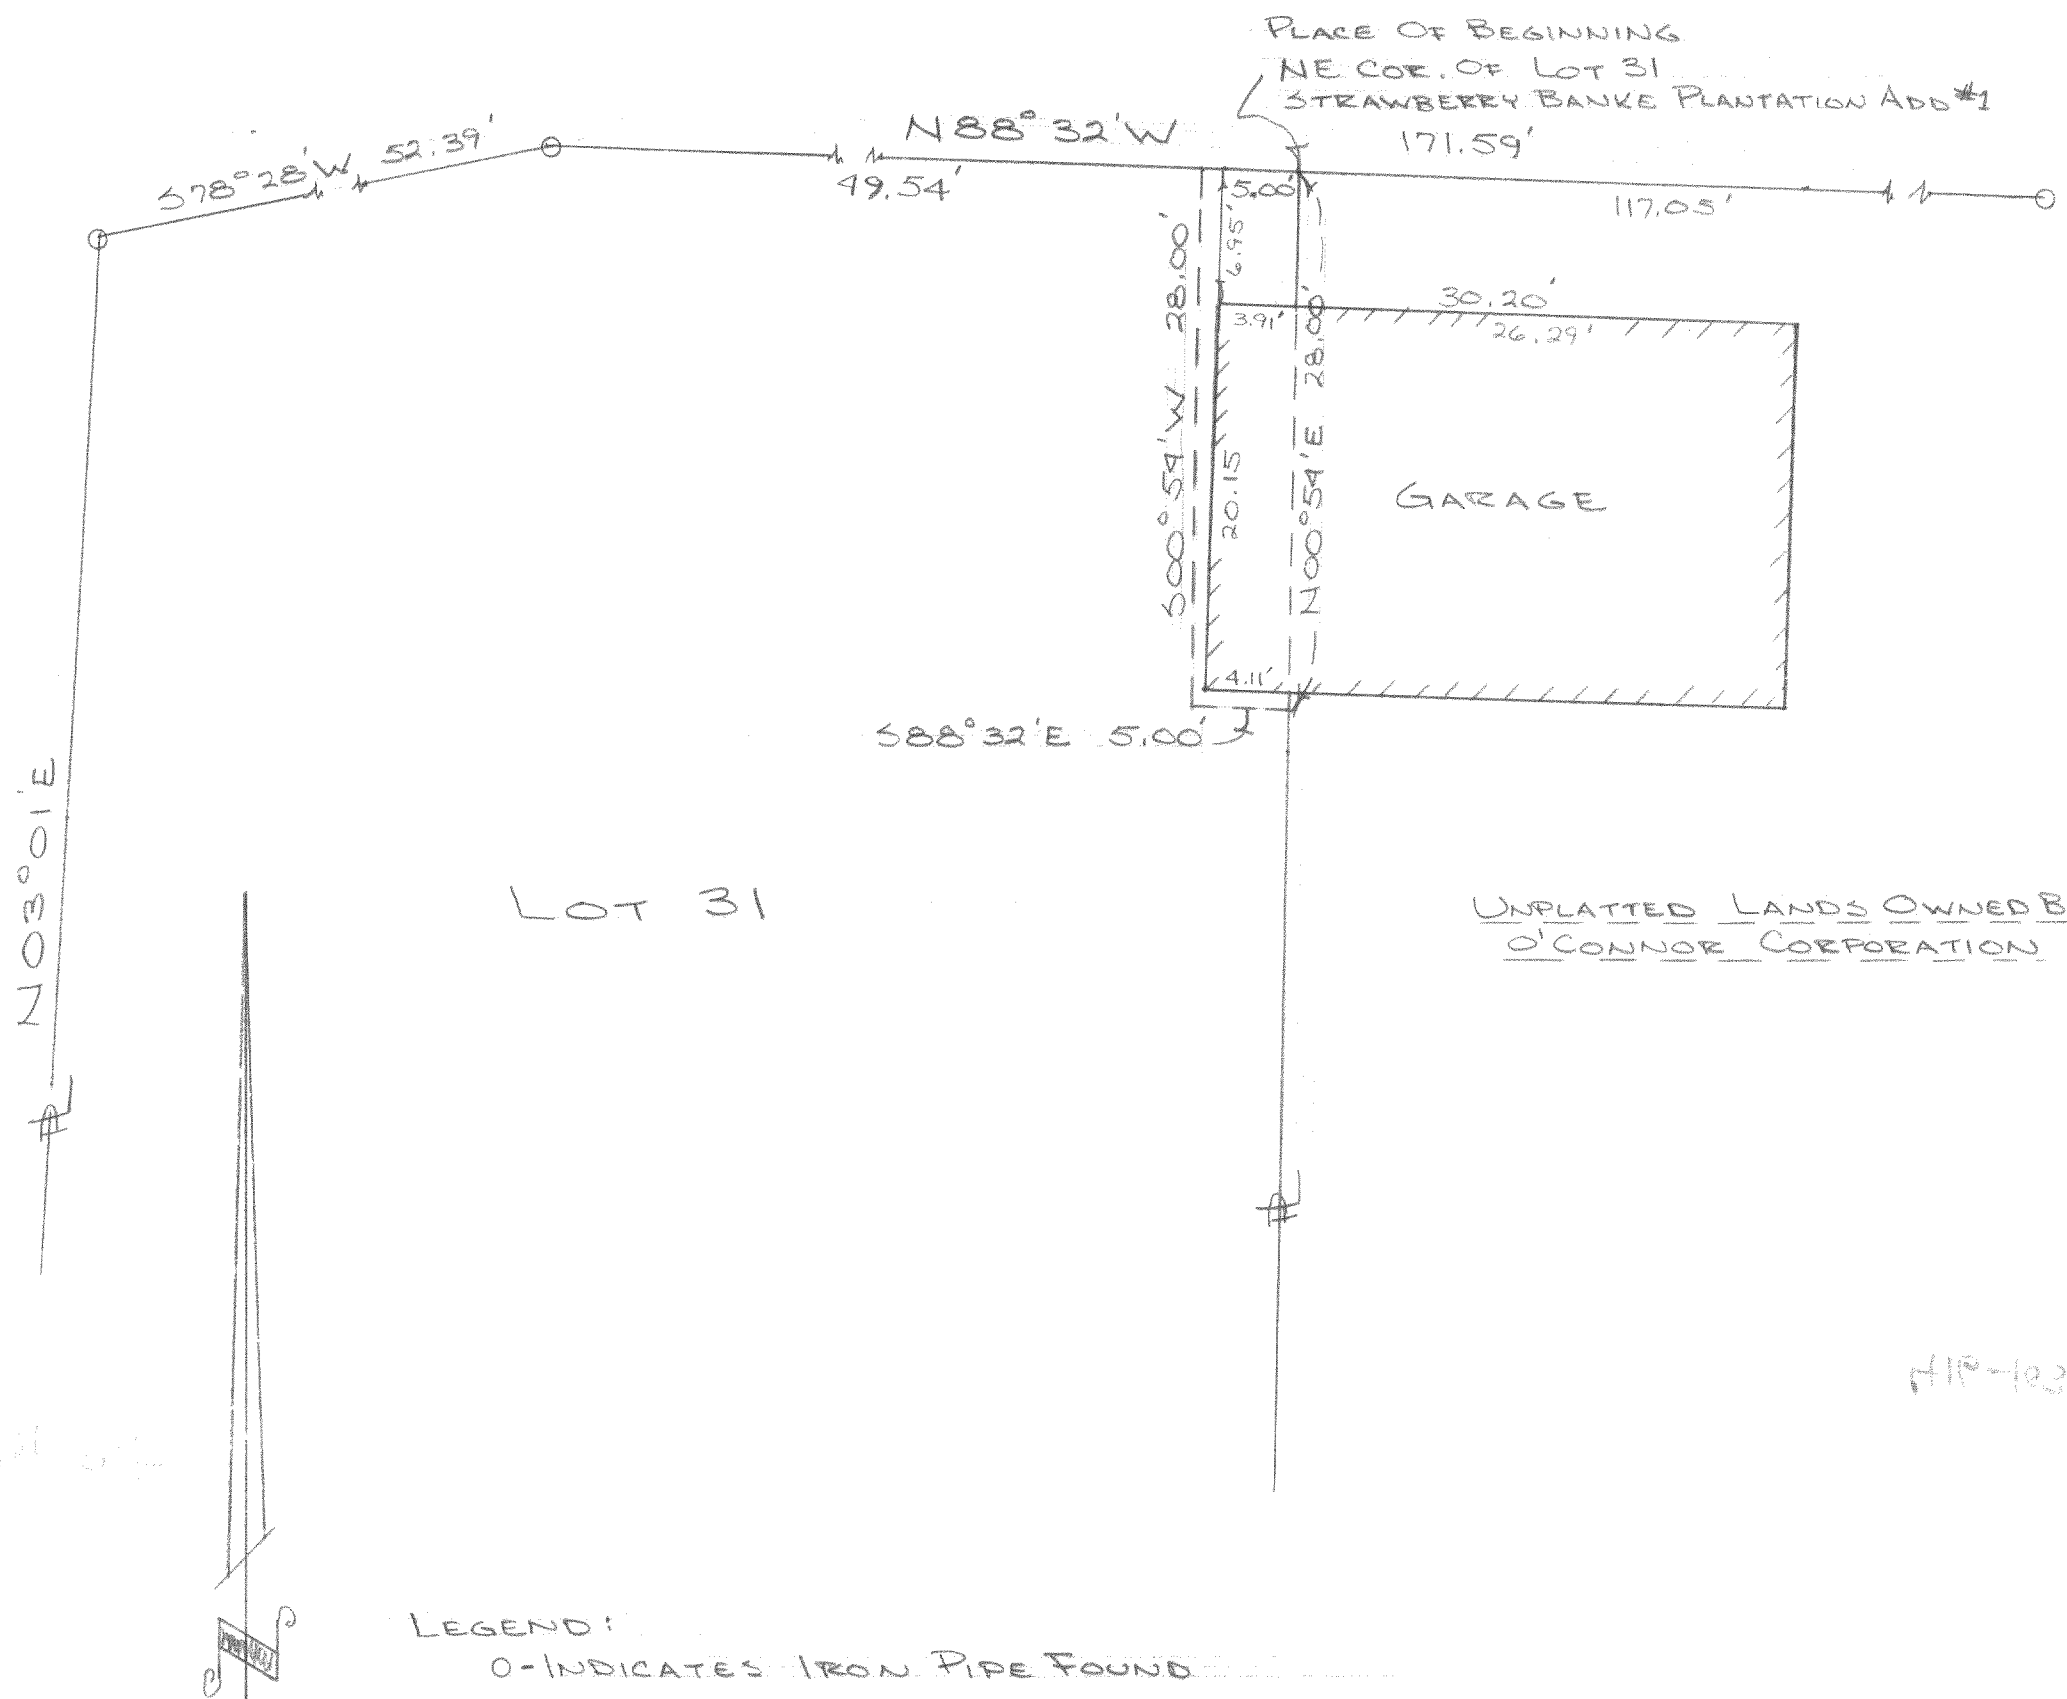

ENGINEERS ASSOCIATED, INC.
203 W. WALWORTH STREET
ELKHORN, WISCONSIN 53121

	SCALE	DRAWN BY
		REVISED
DATE	APPROVED BY	DRAWING NUMBER

LG-36-9A - part of