


- LEGEND**
- ROUND CONCRETE MONUMENT
 - FOUND SQUARE IRON ROD
 - FOUND 3/4" DIA IRON ROD
 - FOUND IRON PIPE 1" O.D.
 - SET IRON PIPE 1 1/4" O.D.
 - SET IRON ROD 3/4" DIA. X 24"
 - SET IRON ROD 1 1/4" DIA. X 30"

TOTAL AREA WITHIN DESCRIPTION 4.03 ACRES
 AREA ALREADY OWNED BY SCHOOL - 0.05 ACRES
 AREA FOR PAYMENT 3.98 ACRES

E. LINE SW 1/4 SE 1/4 ASSIGNED
 N 10 40 45° E AS RECORDED IN
 EARLIER SURVEYS

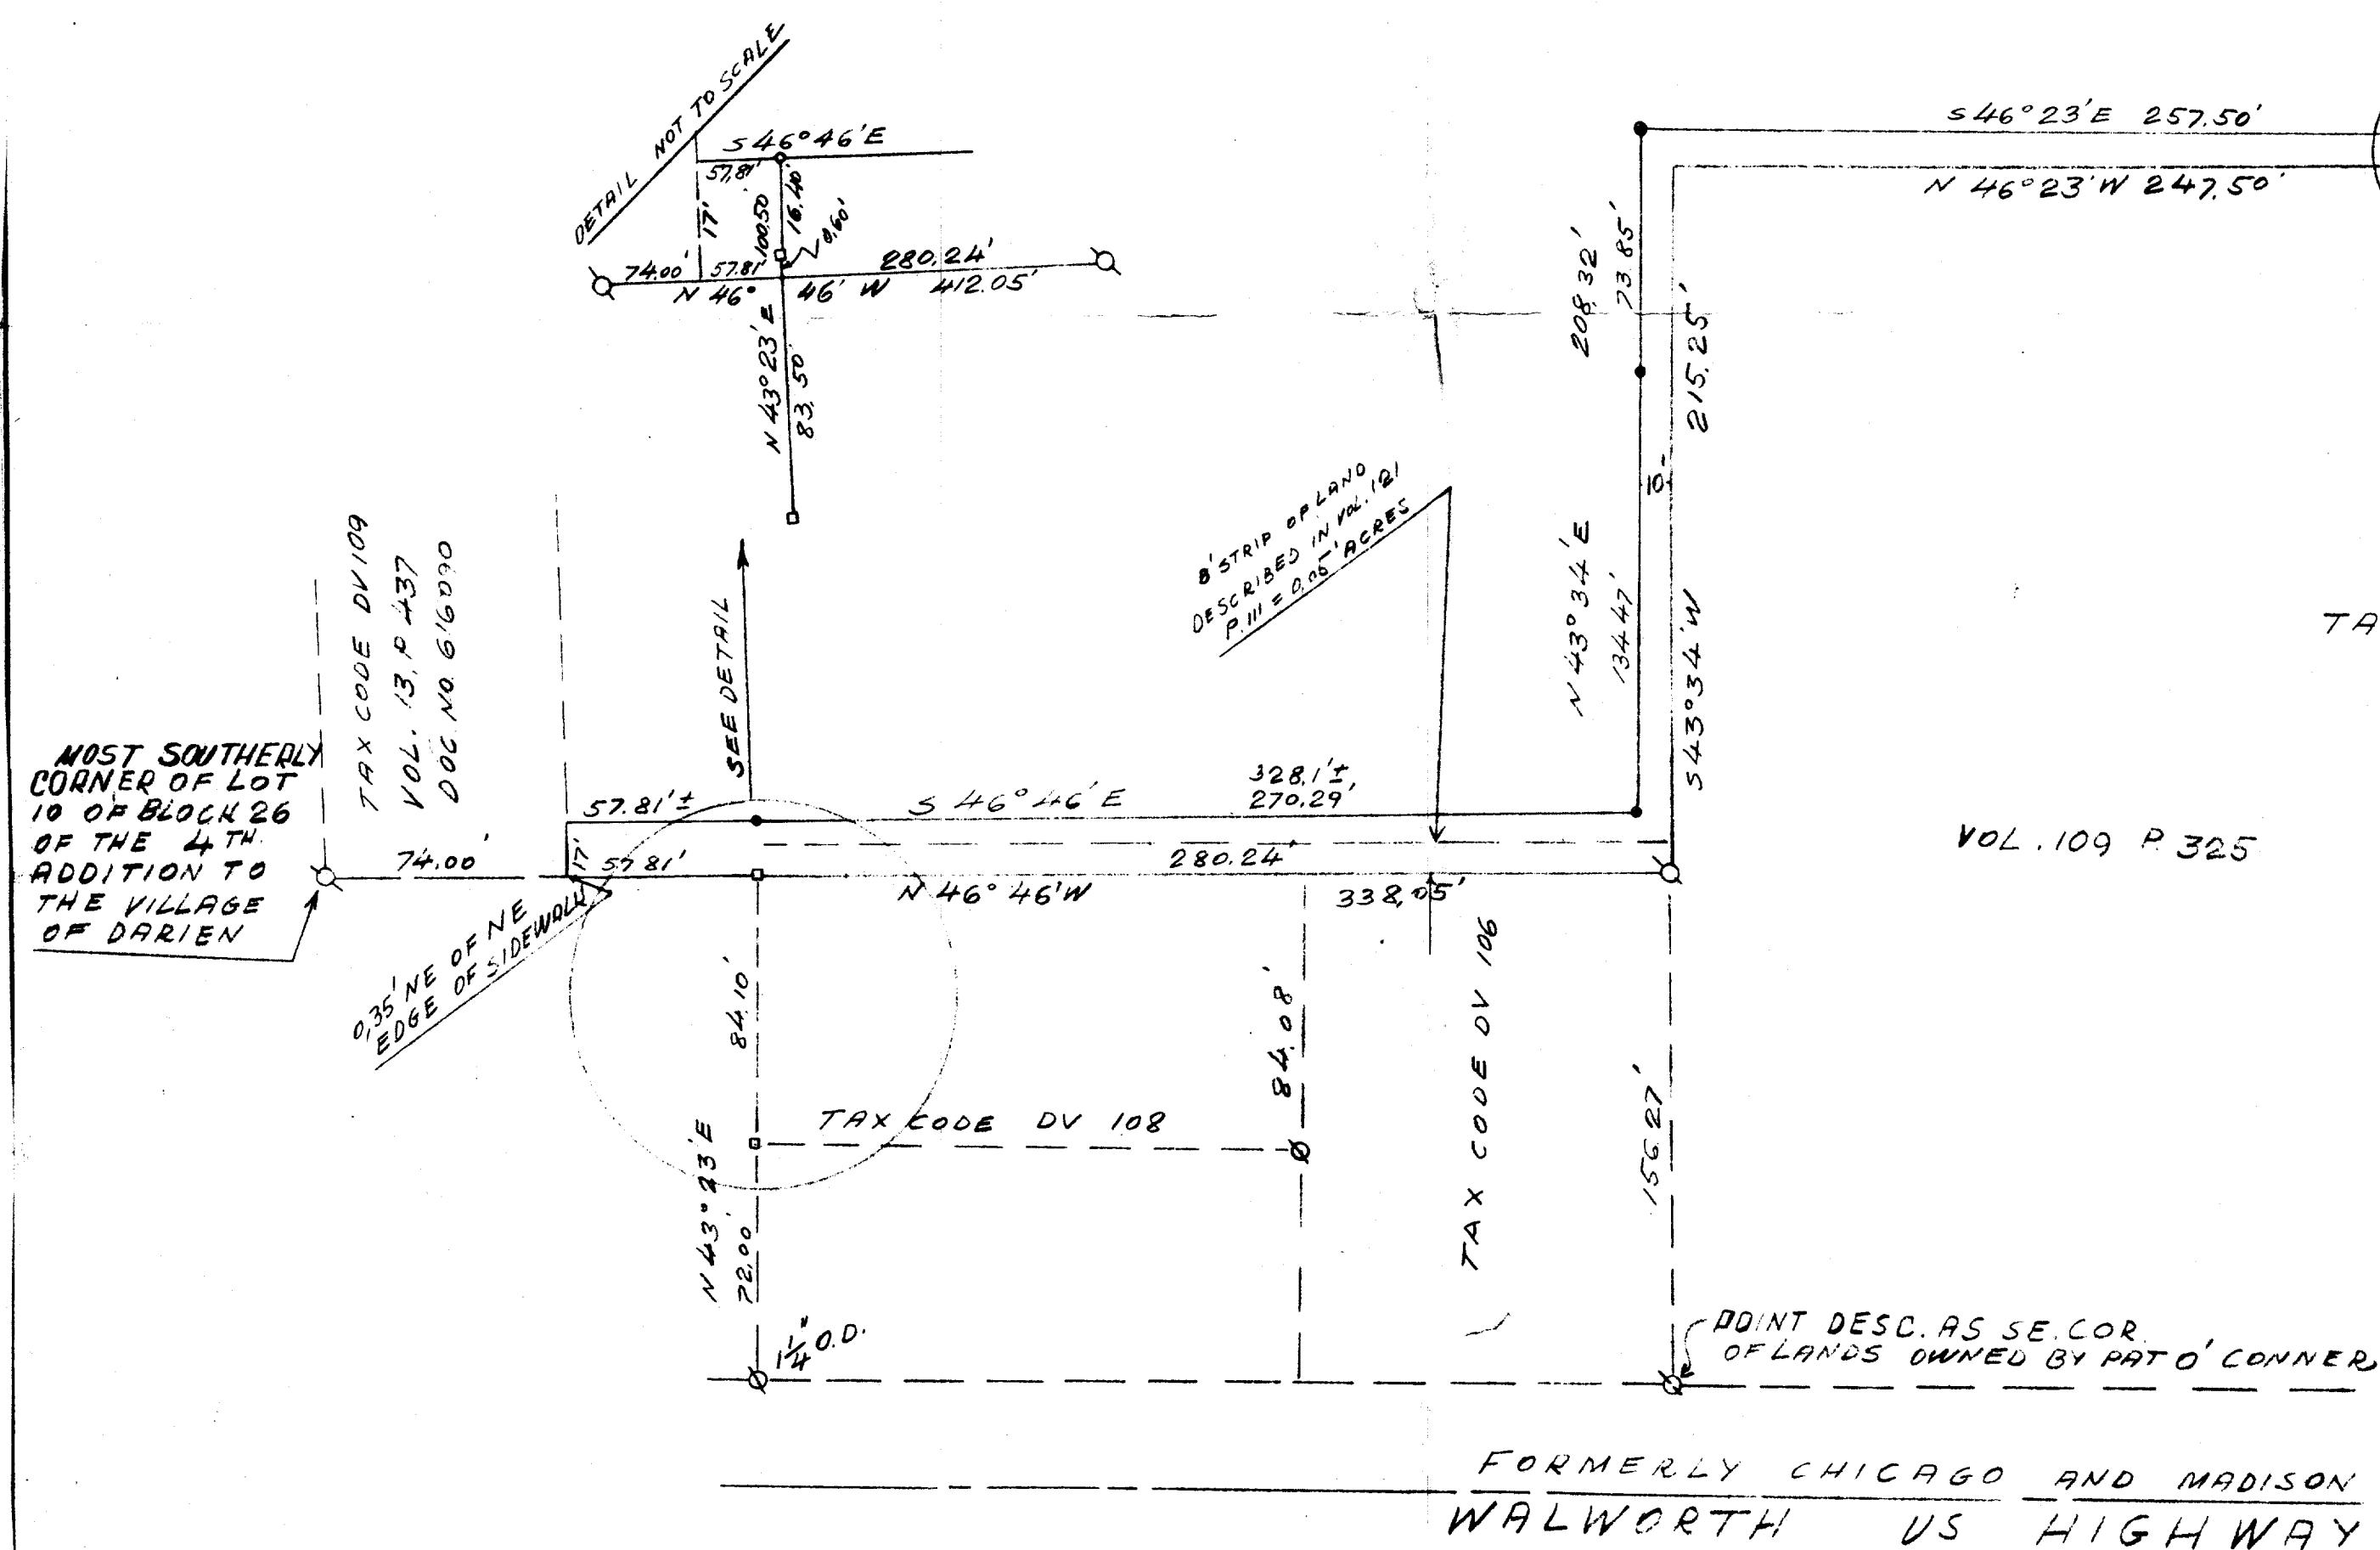

A PARCEL OF LAND LOCATED IN THE SW 1/4
 OF THE SE 1/4 OF SEC 27 T2N R15E, VILLAGE
 OF DARIEN, WALWORTH COUNTY, WISCONSIN
 DARIEN CONSOLIDATED SCHOOL

TOPOGRAPHIC SURVEY

DRAWN BY H.H.K.	JENSEN & JOHNSON CIVIL ENGINEERS ELKHORN, WIS. DATE DEC 12, 1975	SCALE: 1"=50'
CHECKED BY W.E.H.		REVISED
APPROVED BY		SHEET NO. OF