

HOME OFFICE
109 SOUTH SPRING STREET
BURLINGTON, WISCONSIN 53105
PHONE: 414-763-2652
414-763-7834

ROBERS & BOYD, INC.
CONSULTING ENGINEERS
LAND SURVEYORS


BRANCH OFFICE
809 - 43RD STREET
KENOSHA, WISCONSIN 53140
PHONE: 414-658-4488

PLAT OF SURVEY AND PROPOSED BUILDING LOCATION
FOR
SOUTHEASTERN WISCONSIN HOUSING CORPORATION
OF

Lots 8 and 9 and that part of Lot 7, Block 1 of Bella Vista, a subdivision located in the Southwest 1/4 of the Northwest 1/4 and the Southeast 1/4 of the Northwest 1/4 of Section 27, Town 2 North, Range 15 East, Village of Darien, Walworth County, Wisconsin, and more particularly described as follows: Begin at the Southeast corner of Lot 8, Block 1 of said subdivision, run thence South $89^{\circ}44'$ West along the North line of Bella Vista Drive, 153.64 feet to a point of curve; thence Southwesterly along the North line of said street, along the arc of a curve to the left, whose radius is 386.00 feet and whose chord bears South $87^{\circ}10'20''$ West 34.50 feet to the Southwest corner of Lot 7; thence North $3^{\circ}35'27''$ West along the west line of said lot, 153.85 feet; thence North $89^{\circ}44'$ East 200.17 feet to the Northeast corner of Lot 9; thence South $0^{\circ}55'$ West 152.08 feet to the point of beginning.

Containing 29,546 square feet of land, more or less.

Subject to any and all easements of record.

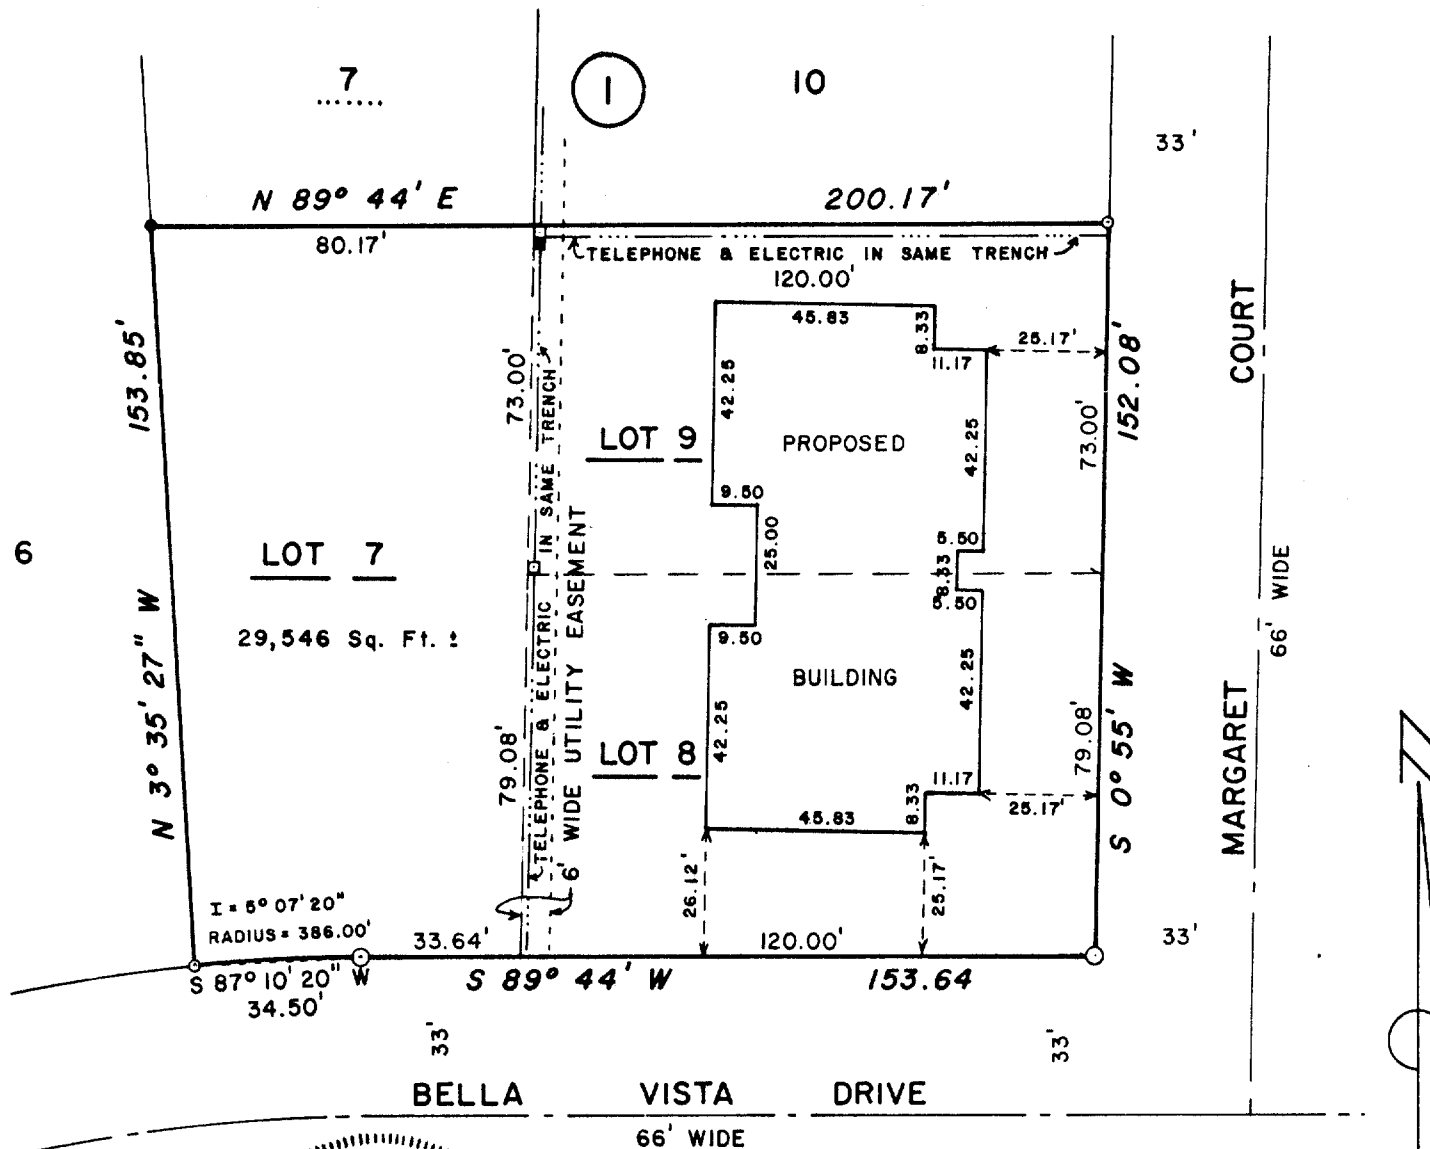

"I CERTIFY THAT I HAVE SURVEYED THE ABOVE DESCRIBED PROPERTY AND THAT THE ABOVE PLAT IS AN ACCURATE SURVEY AND A TRUE REPRESENTATION THEREOF AND CORRECTLY SHOWS THE EXTERIOR BOUNDARY LINES AND LOCATION OF BUILDINGS ON SAID PROPERTY AND THE CORRECT MEASUREMENTS THEREOF."

WISCONSIN REGISTERED LAND SURVEYOR

4-27-79
DATE

79073
JOB NUMBER

- LEGEND
- FOUND 2" IRON PIPE
 - FOUND 1" IRON PIPE
 - SET 1" IRON PIPE
 - TELEPHONE BOX
 - ELECTRIC PEDISTAL
- Scale - 1" = 40'