
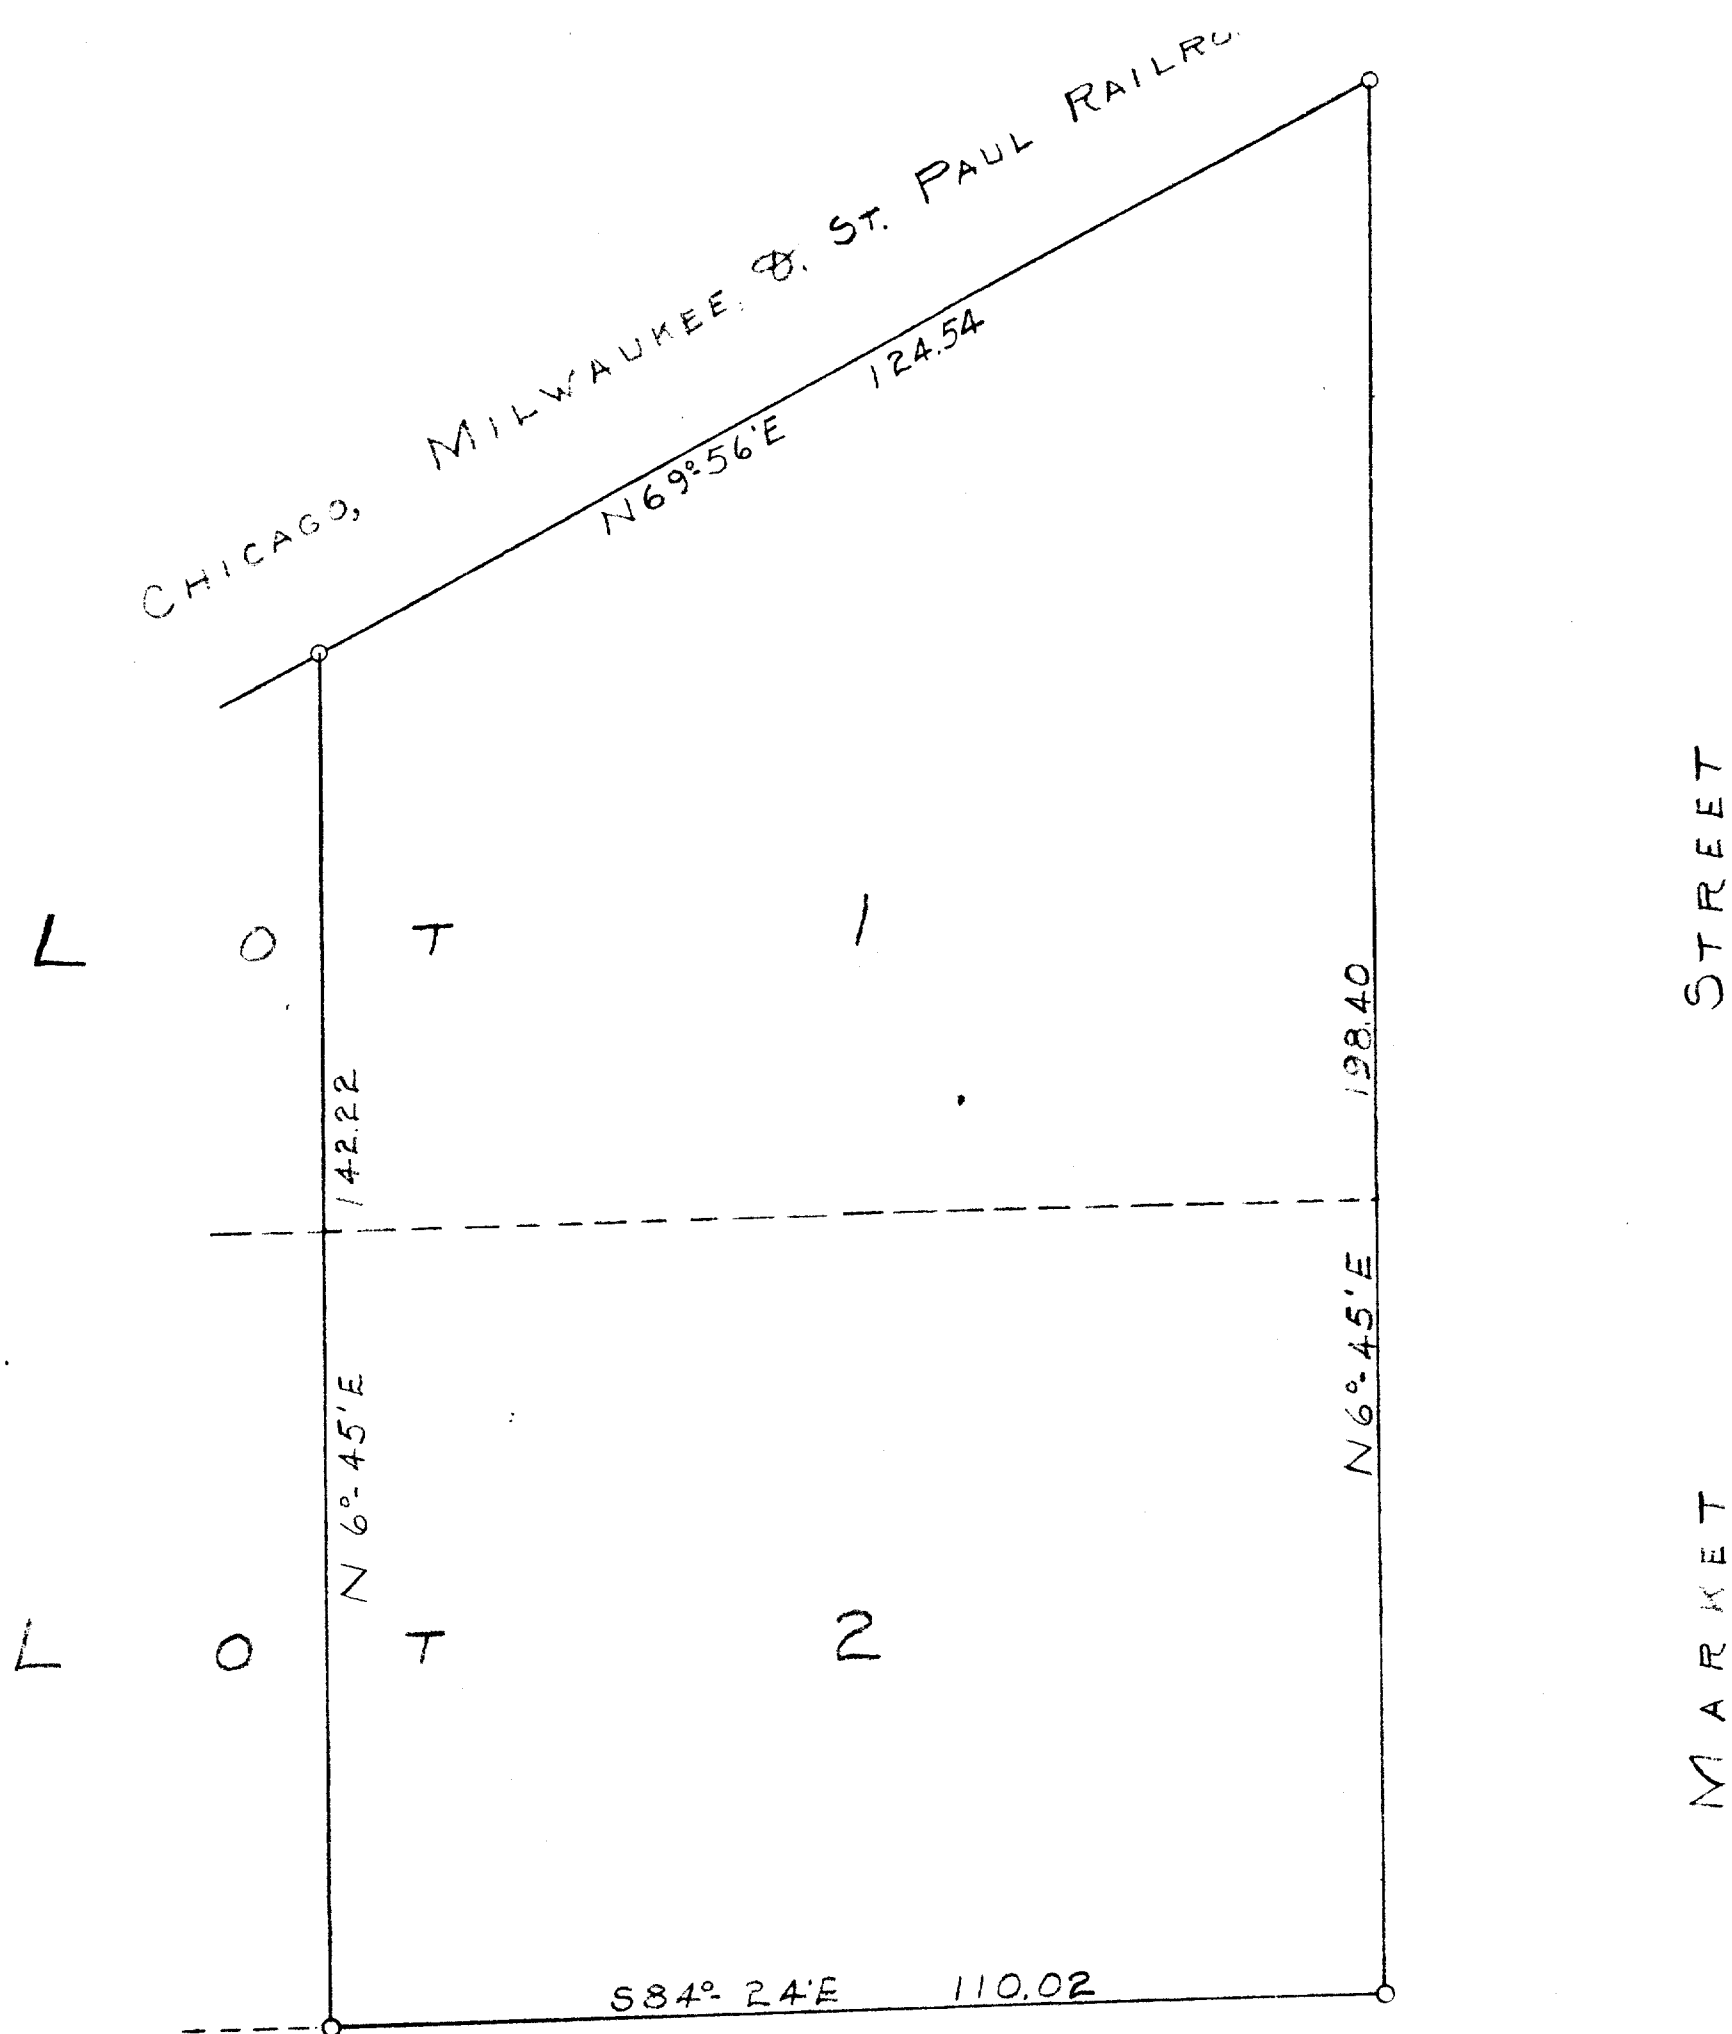


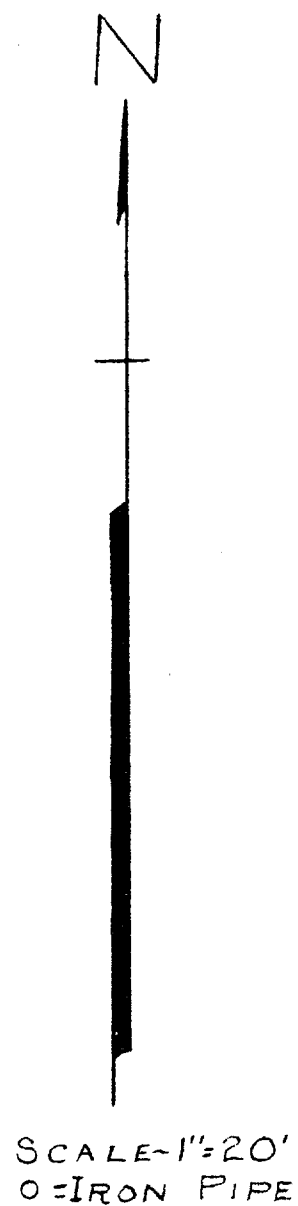

PLAT OF SURVEY OF THE EAST 110 FEET OF LOTS 1 AND 2,
BLOCK 21 OF FREY'S ADDITION TO THE VILLAGE OF DARIEN
WALWORTH COUNTY, WISCONSIN
SEPT. 16, 1954

George T. Dunham
GEORGE T. DUNHAM, SURVEYOR
DELAVER, WISCONSIN