


GEORGE T. DUNHAM
SURVEYING & SUBDIVIDING
DELAVER, WISCONSIN

N

Scale - 1" = 10'
O = Iron Pipe
x = Cross in Concrete

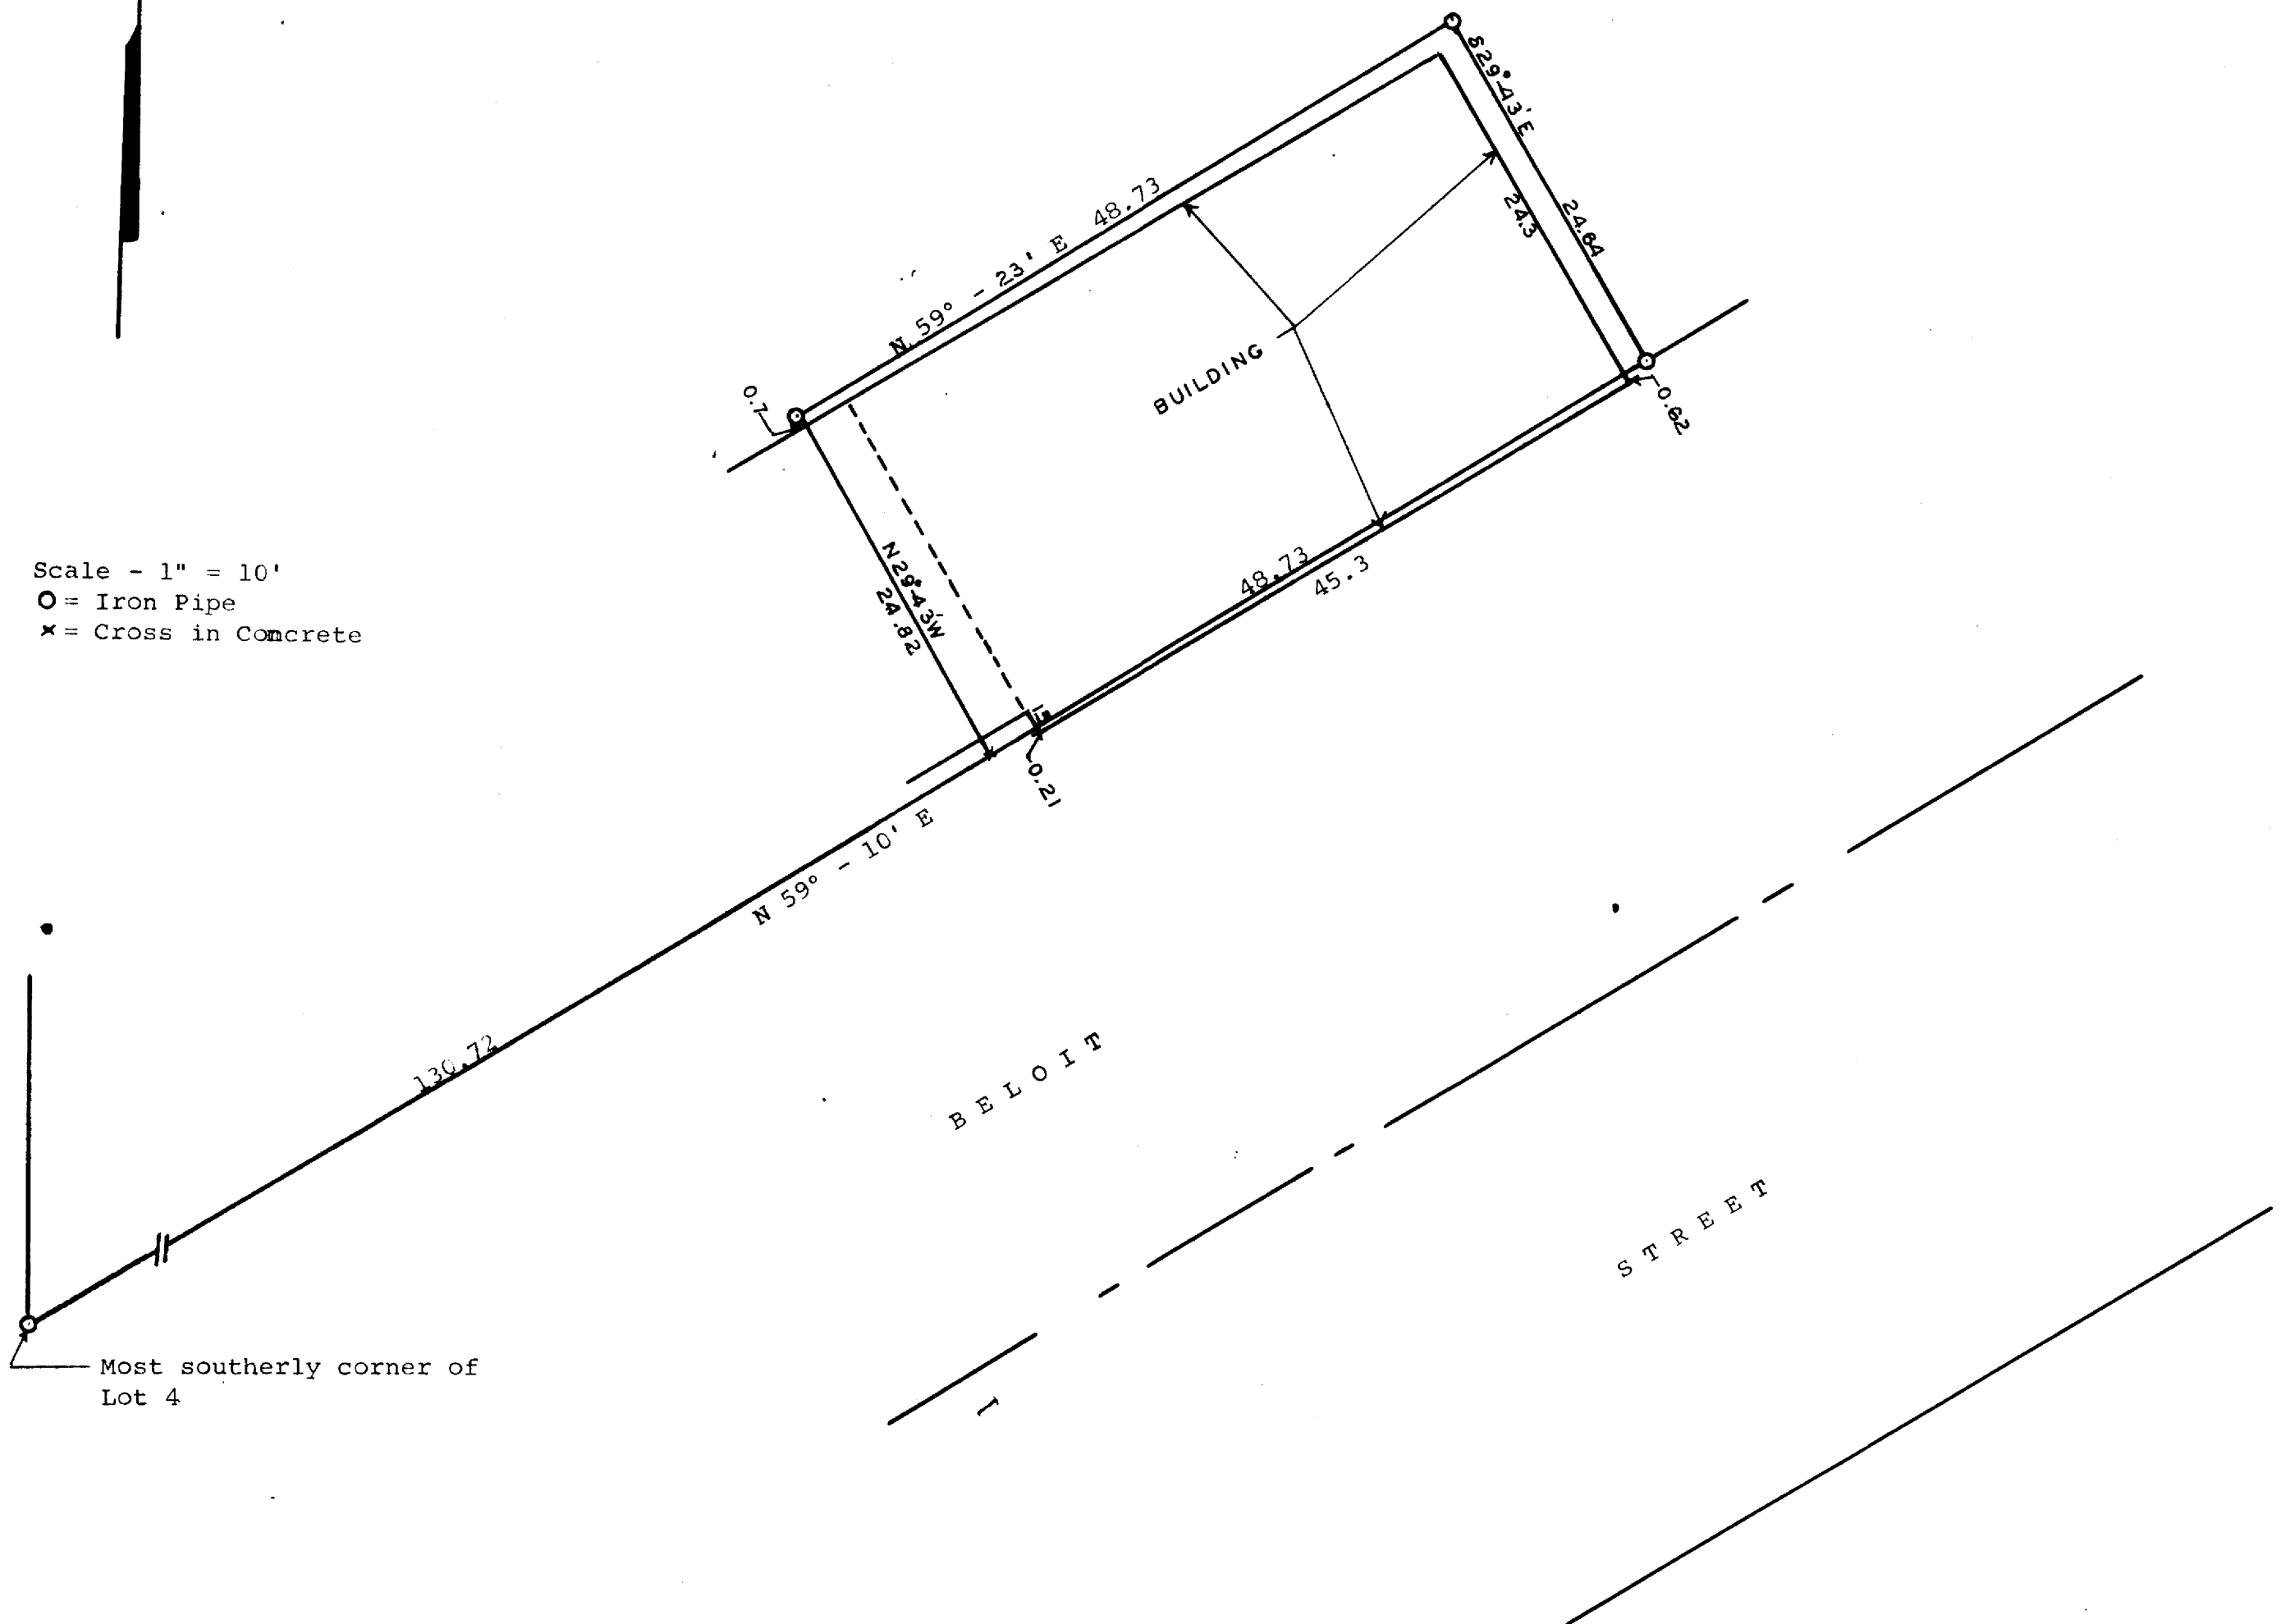

Plat of survey of a parcel of land described as follows, to-wit:
A parcel of land located in Block 8 of the Original Plat of Darien, located in Section 27, T 2 N R 15 E, Walworth County, Wisconsin, described as follows, to-wit: commencing at the most southerly corner of Lot 4 of said Block 8; thence N 59° - 10' E along the southerly line of said Block 8, 130.72 feet to the place of beginning; thence N 29° - 43' W 24.82 feet to an iron pipe; thence N 59° - 23' E 48.73 feet to an iron pipe; thence S 29° - 43' E 24.64 feet to the southerly line of said Block 8; thence S 59° - 10' W along said block line 48.73 feet to the place of beginning, the land as described above consists of part of Lots 5 and 6 of said Block 8.

George T. Dunham
George T. Dunham, Surveyor