




N

S T R E E T

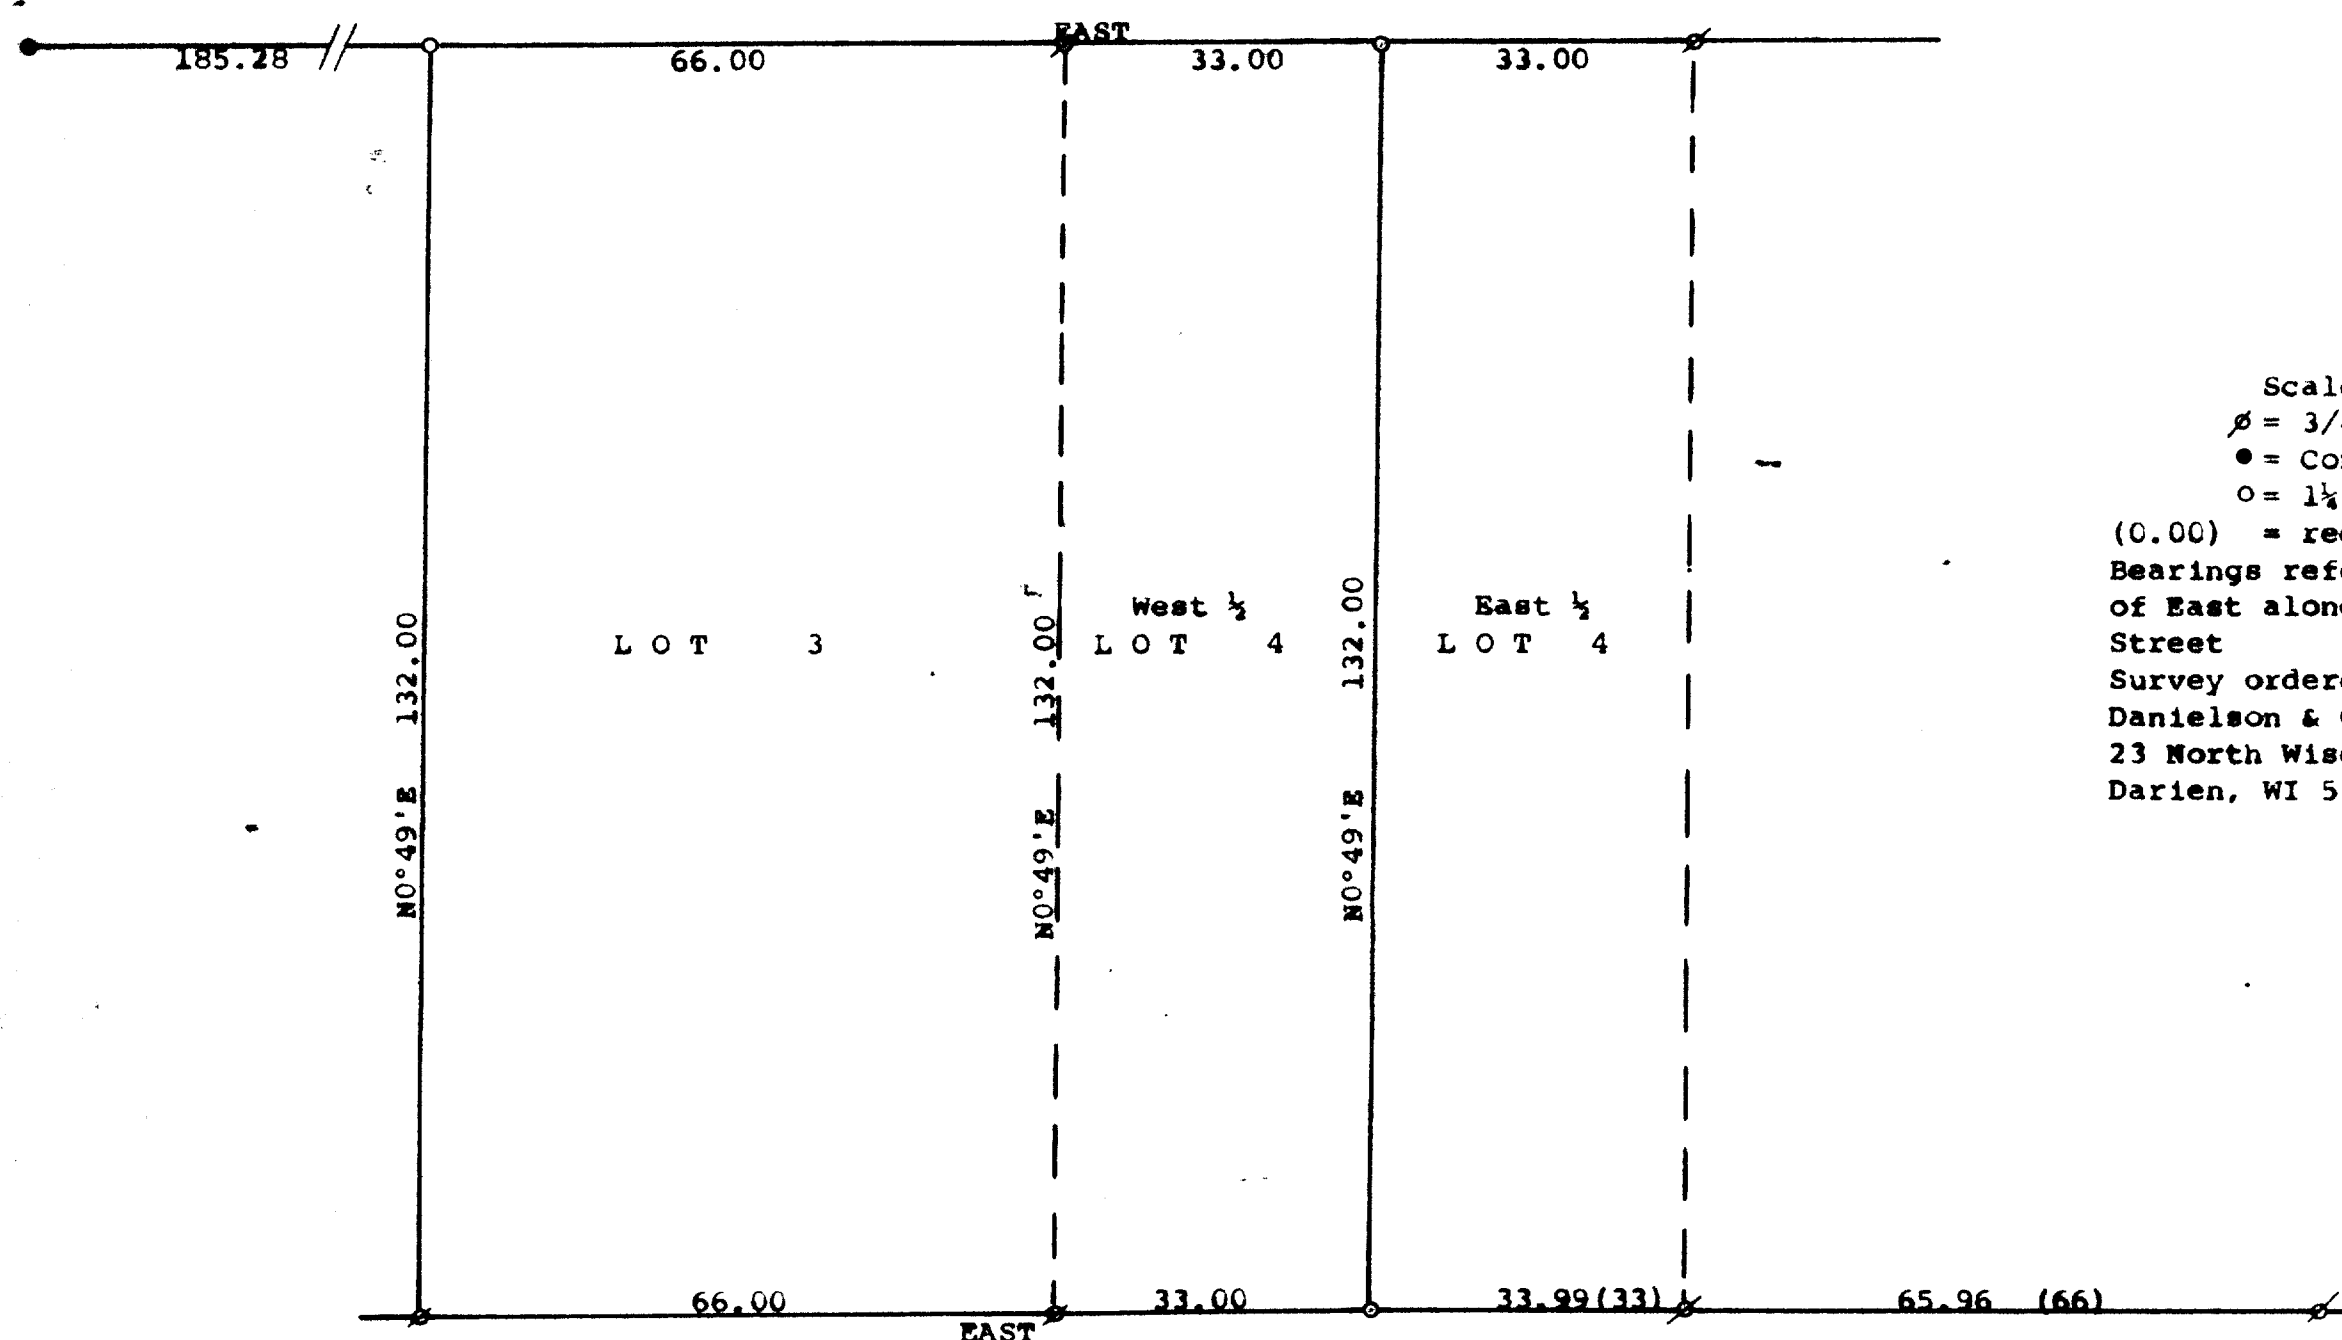

Scale - 1" = 20'
 Ø = 3/4" Iron Pipe Found
 ● = Concrete Monument Found
 ○ = 1½" X 24" Iron Pipe Set
 (0.00) = recorded distance
 Bearings referenced to the recorded bearing
 of East along the south line of Madison
 Street
 Survey ordered by:
 Danielson & Osman Realty
 23 North Wisconsin Street
 Darien, WI 53114

George T. Dunham
George T. Dunham, Surveyor

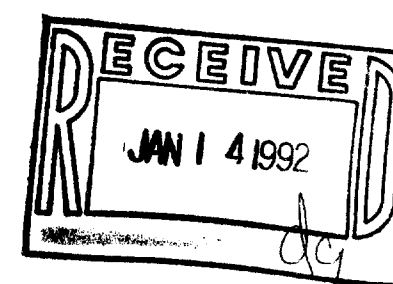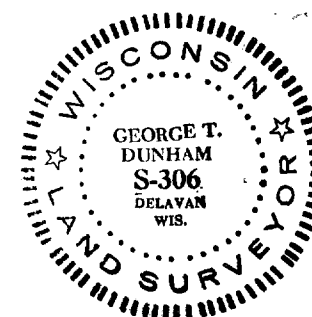

QFA - 3
QFA - 4