
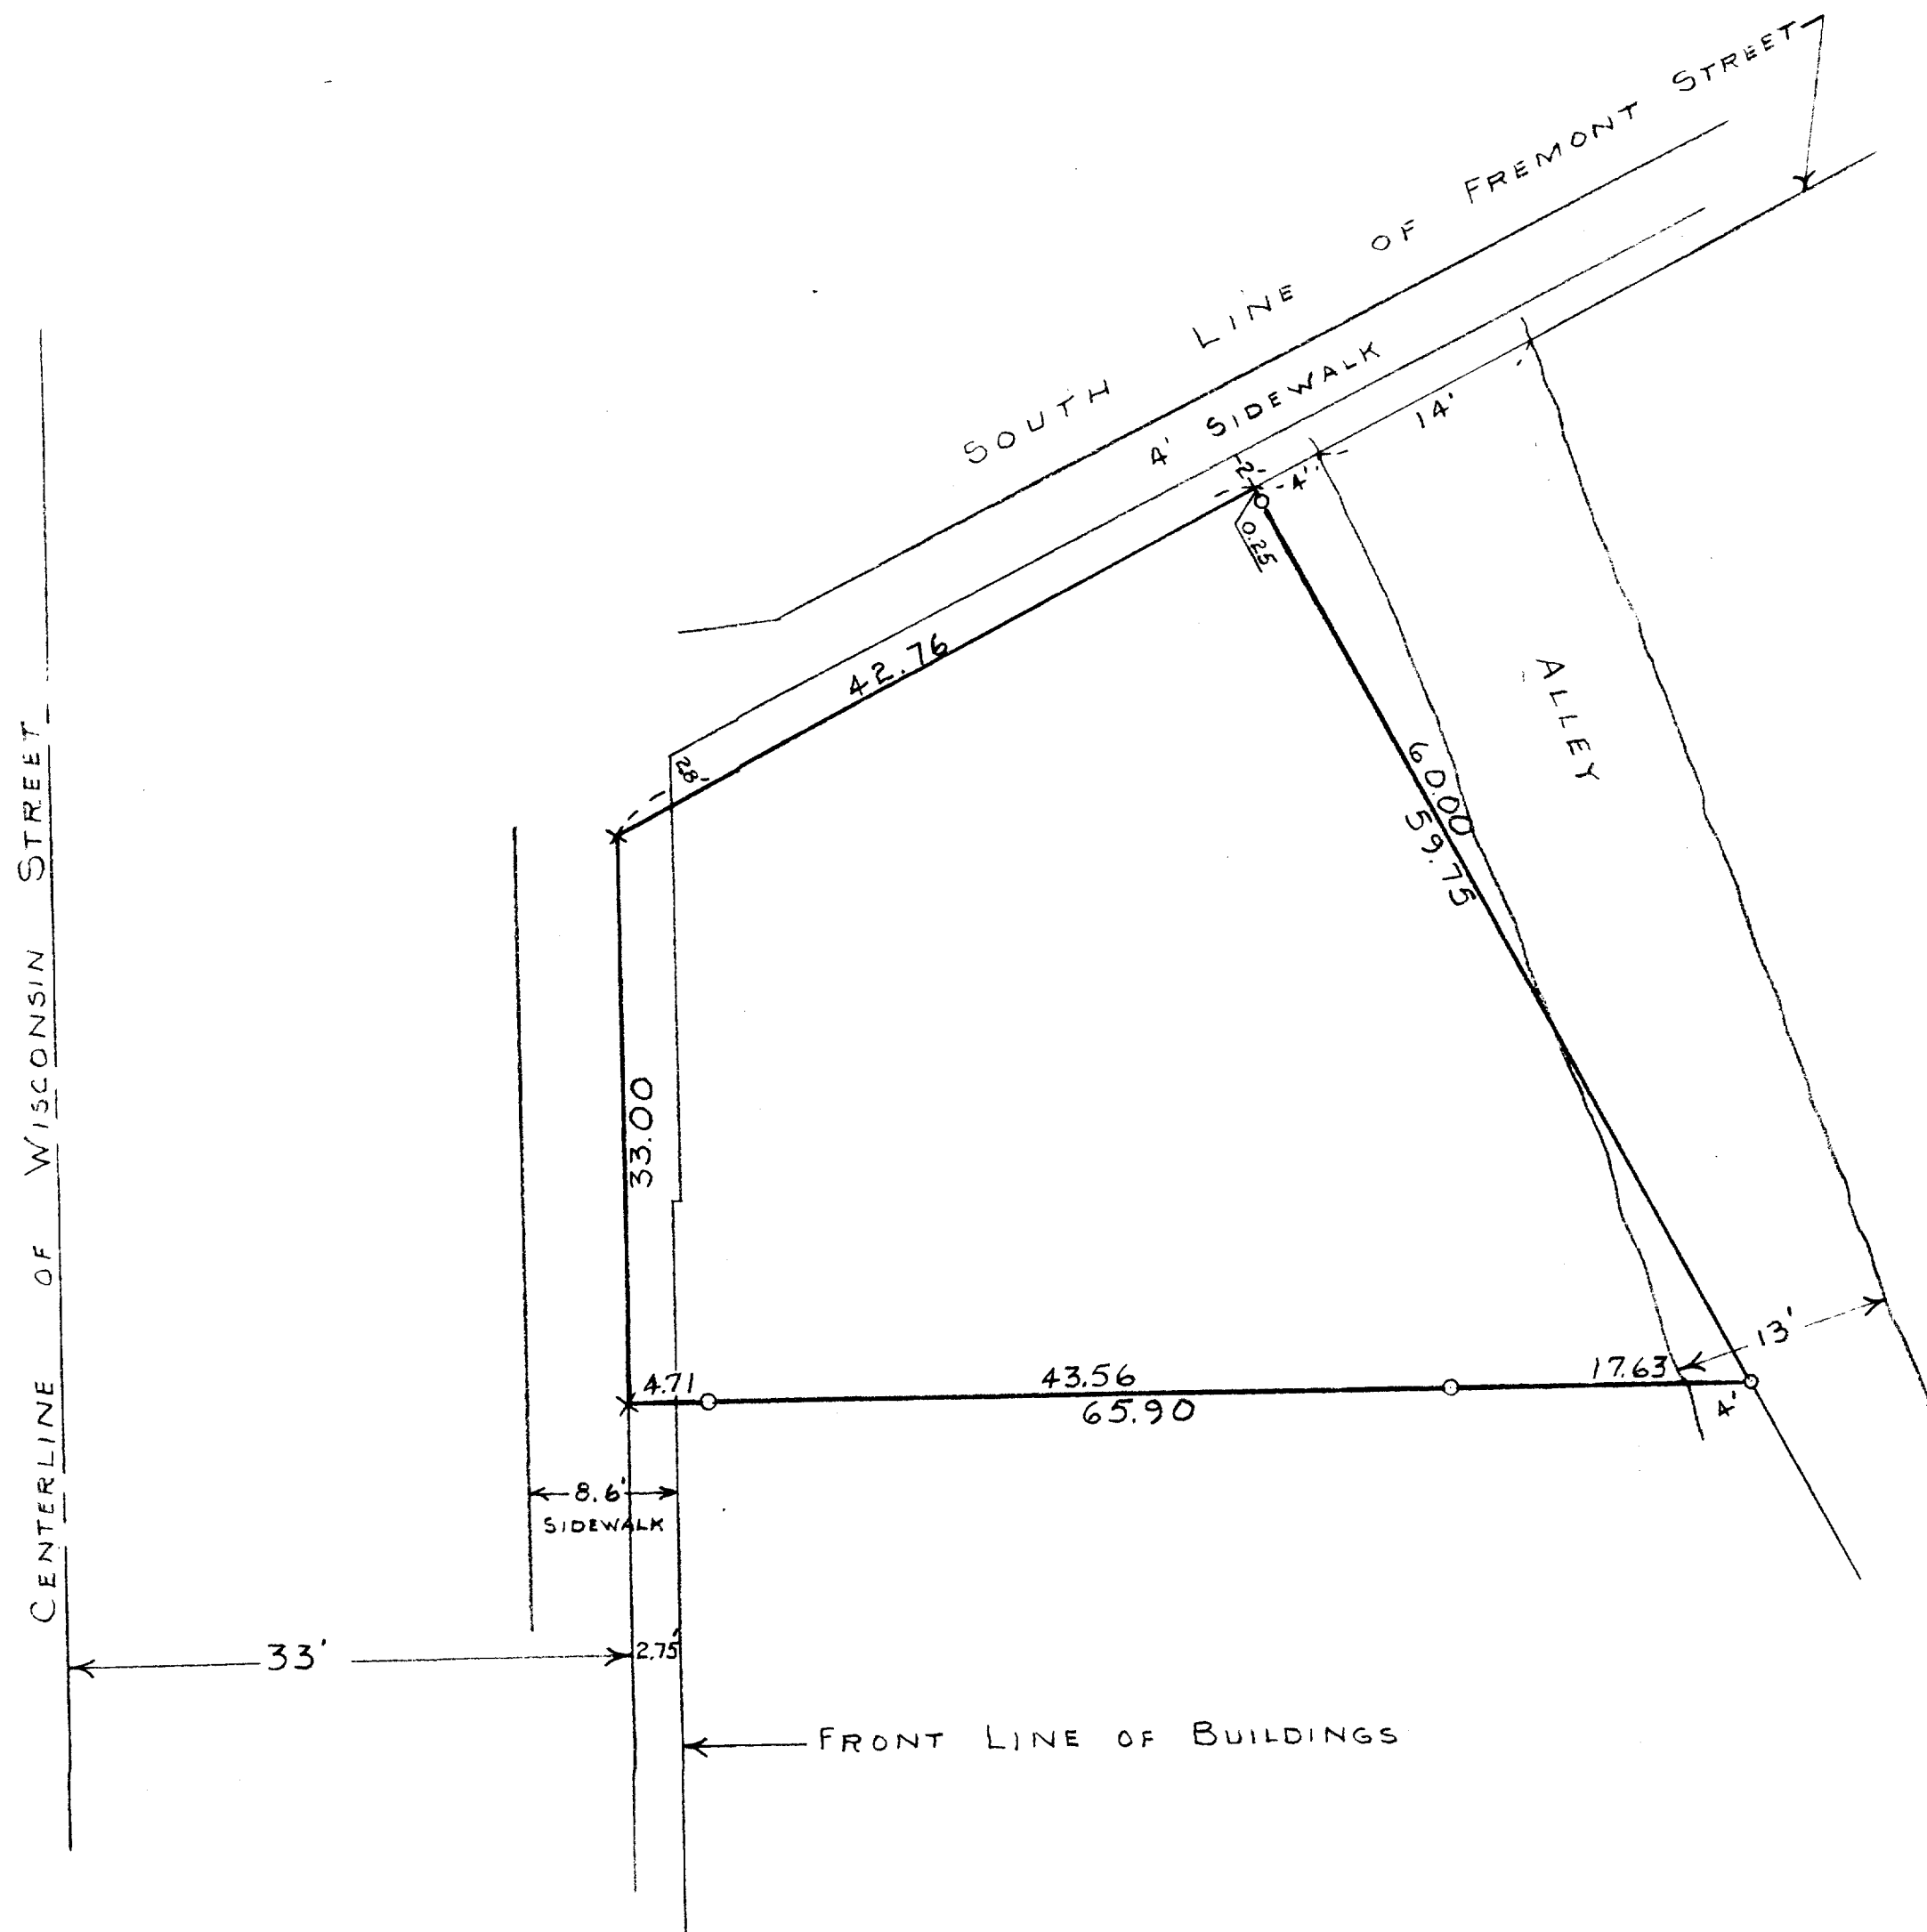


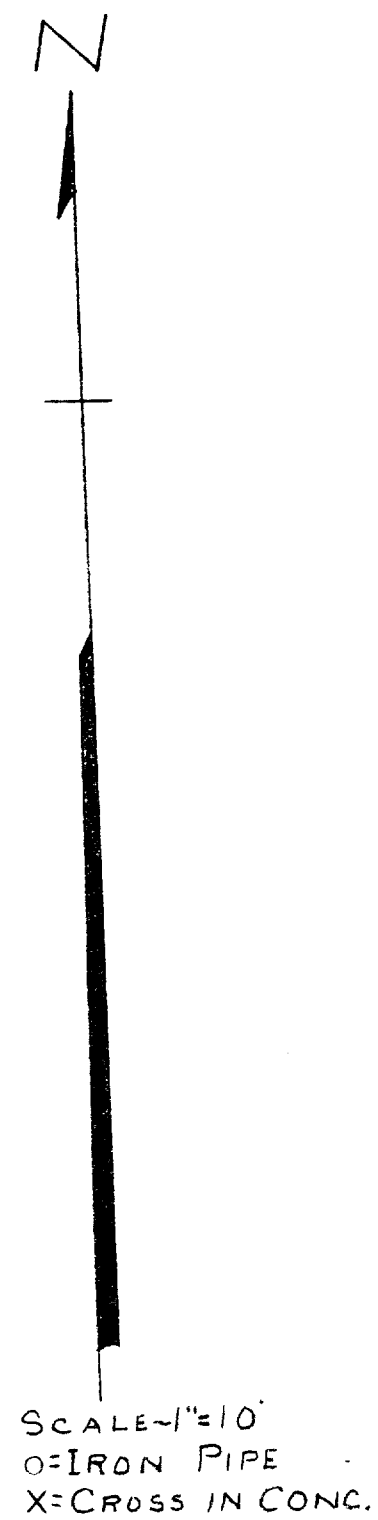

PLAT OF SURVEY OF PART OF LOT 3, BLOCK 8 OF THE VILLAGE
OF DARIEN, WALWORTH COUNTY, WISCONSIN
MAY 5, 1955

George T. Dunham
GEORGE T. DUNHAM, SURVEYOR
DELAVER WISCONSIN 1-3