
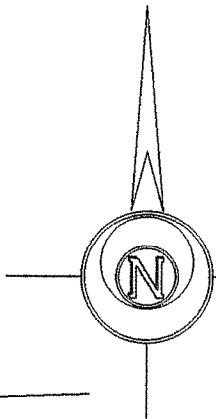



Plat of Survey
of
Lot 15 of The Ponds of Darien,
a subdivision located in the Northeast 1/4 of
Section 27, Town 2 North, Range 15 East,
Village of Darien, Walworth County, Wisconsin.

Surveyed for: **Darien Development, L.L.C.**
P.O. Box 386
Delavan, Wisconsin. 53115

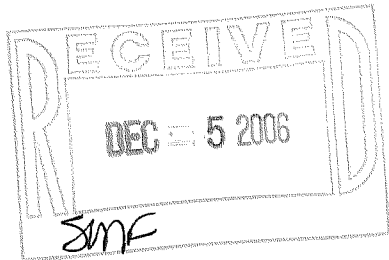

Bearings reference to the plat
of The Ponds of Darien.

Survey date: September 30, 2006.
Revisions:
Sheet 1 of 1 Sheets.
Job Reference Number:
2006.125

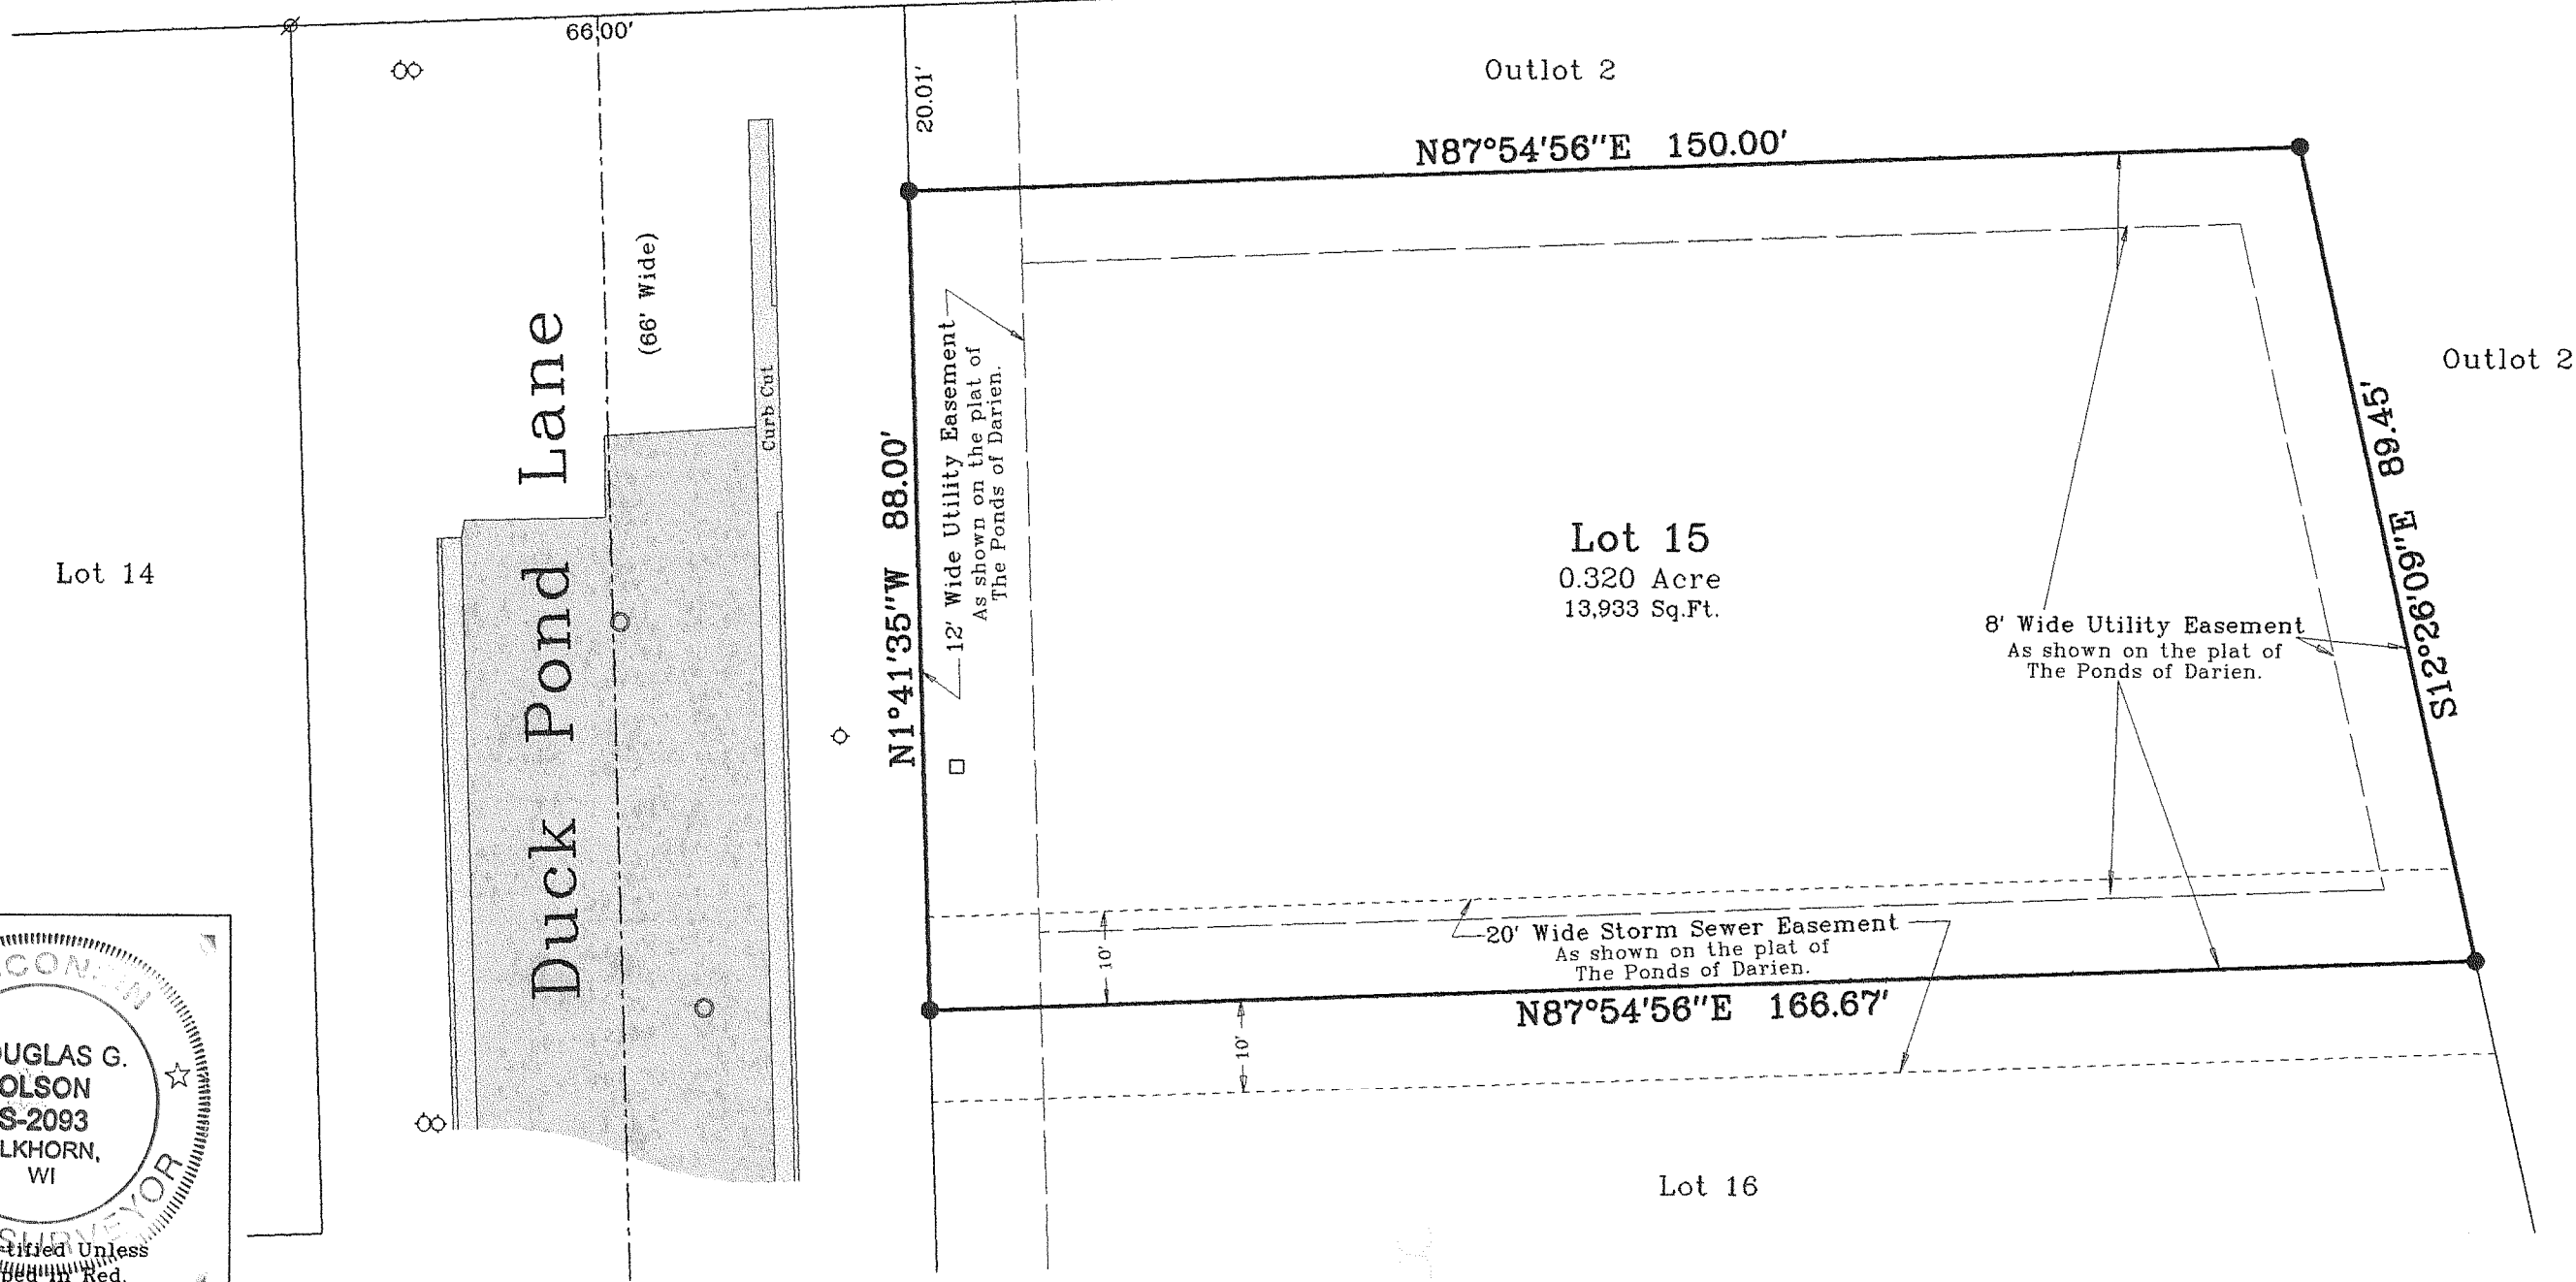

Jensen & Olson Land Surveying, LLC
45 South Wisconsin Street P.O. Box 322
Elkhorn, Wisconsin. 53121
Telephone: (262) 723-3434
Facsimile: (262) 723-8044
Scale: 1" = 20'

- Legend**
- Found Iron Pipe
 - Set Iron Rod, 3/4 dia.
 - Recorded Information
 - Manhole
 - Water Valve
 - Fire Hydrant
 - Wood Post - Appears to be marking location of sewer lateral
 - Asphalt Surface
 - Concrete Surface

Copyright © 2006 by Jensen & Olson Land Surveying, LLC.
All rights reserved. No part of this survey plat may be reproduced or transmitted in any form by any means - graphic, electronic, or mechanical, including photocopying, tracing, or information storage and retrieval systems - without permission in writing from Douglas G. Olson, Jensen & Olson Land Surveying, LLC.

I, Douglas G. Olson, Wisconsin Registered Land Surveyor, do hereby certify that this survey was performed by me or under my direction in full compliance with the owner's/agent's instructions and Chapter A-E 7 of the Wisconsin Administrative Code "Minimum Standards for Property Surveys"; and that this map is an accurate representation thereof to the best of my knowledge and belief.

Douglas G. Olson
Wisconsin Registered Land Surveyor - 2093

001-529

OPON - 15

Notes:
1) This survey plat is not certified unless signed and sealed in red ink.
2) This survey is subject to Wisconsin lien laws. This Plat of Survey is the notice of intent to file lien. Lien waiver required.

