



Plat of Survey

of

Lot 18 of The Ponds of Darien,
a subdivision located in the Northeast 1/4 of
Section 27, Town 2 North, Range 15 East,
Village of Darien, Walworth County, Wisconsin.


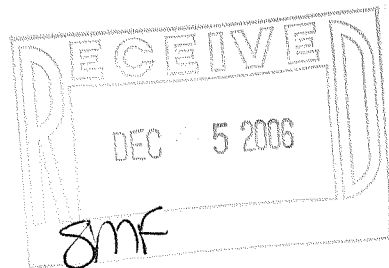


Surveyed for: **Darlene Polyock**
545 Hill Street
Walworth, Wisconsin. 53184

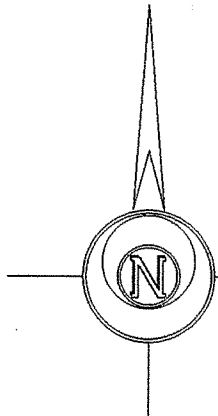


Bearings reference to the plat
of The Ponds of Darien.

Survey date: November 30, 2006.
Revisions:
Sheet 1 of 1 Sheets.
Job Reference Number:
2006.141

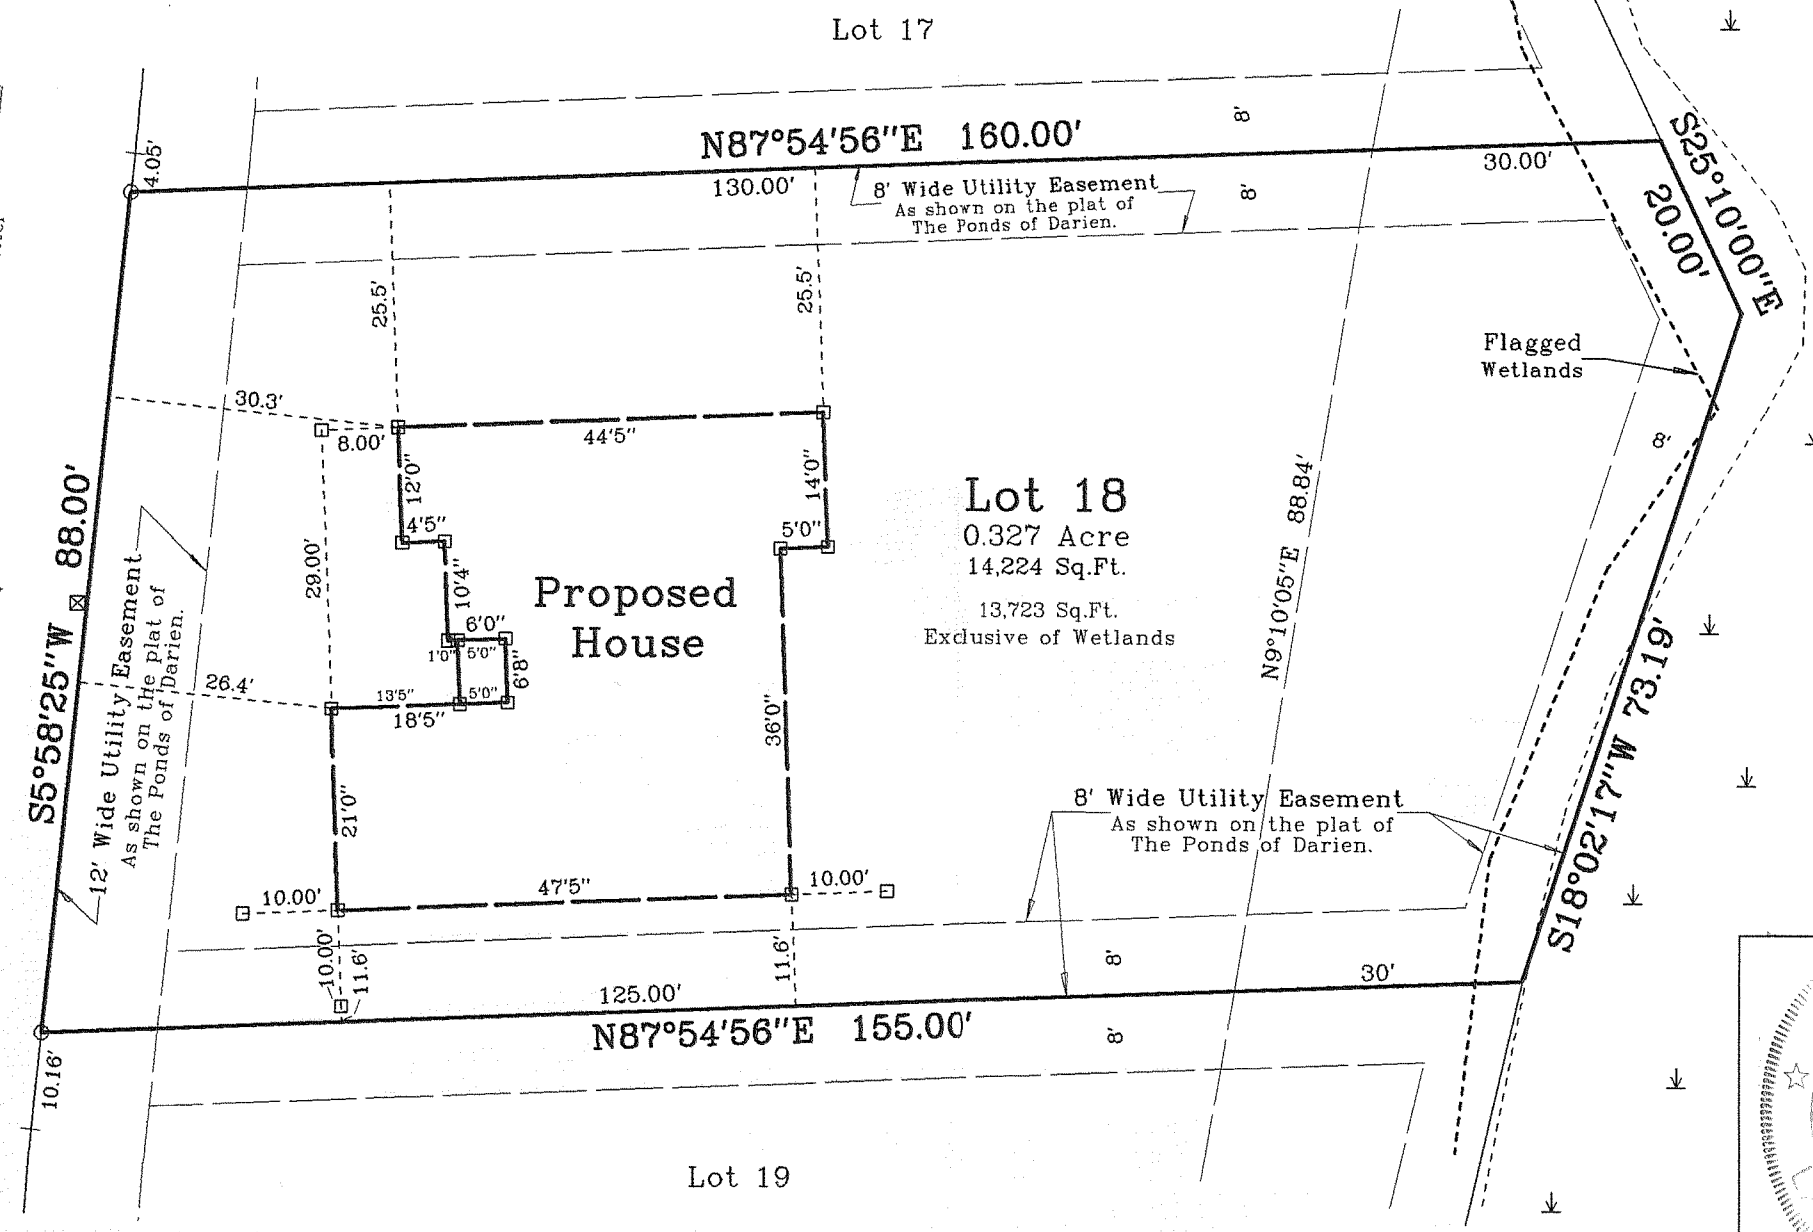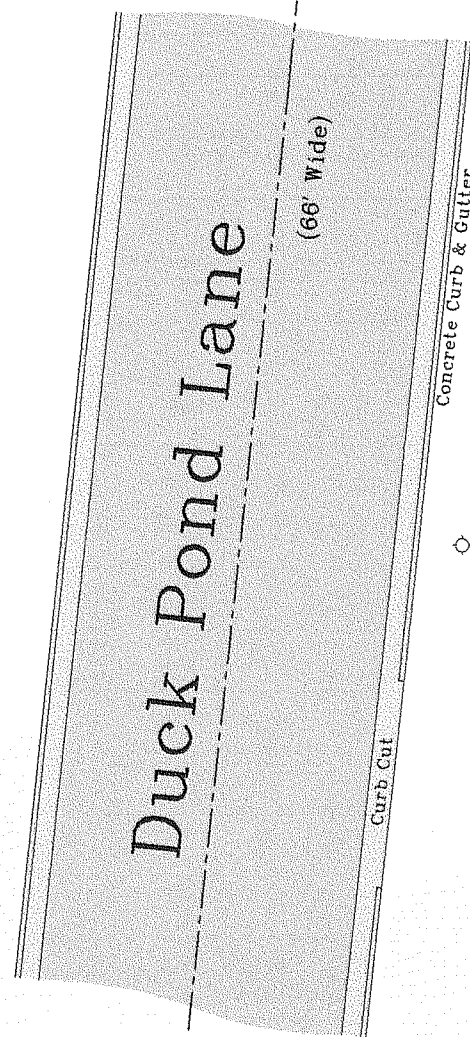

Pond

Outlot 2

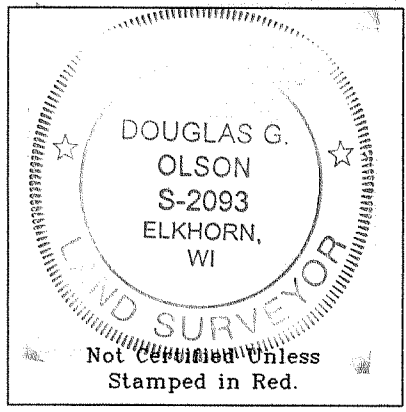

Notes:

- 1) This survey plat is not certified unless signed and sealed in red ink.
- 2) This survey is subject to Wisconsin lien laws. This Plat of Survey is the notice of intent to file lien. Lien waiver required.

QPON - 18

I, Douglas G. Olson, Wisconsin Registered Land Surveyor, do hereby certify that this survey was performed by me or under my direction in full compliance with the owner's/agent's instructions and Chapter A-E 7 of the Wisconsin Administrative Code "Minimum Standards for Property Surveys", and that this map is an accurate representation thereof to the best of my knowledge and belief.

Douglas G. Olson
Wisconsin Registered Land Surveyor - 2093

Jensen & Olson Land Surveying, LLC

45 South Wisconsin Street P.O. Box 322
Elkhorn, Wisconsin. 53121
Telephone: (262) 723-3434
Facsimile: (262) 723-8044

Legend

- Set Wood Lath
- Set Wood Stake
- Recorded Information
- Water Valve
- Wood Post - Appears to be marking location of sewer lateral
- Asphalt Surface
- Concrete Surface