

Plat of Survey


of
Tax Parcel QFO 00007
being

Part of Lots 7 and 8 in Block 26 of the Fourth Addition to Darien,
a subdivision located in the Southeast 1/4 and the Southwest 1/4 of Section 27, Town 2 North, Range 15 East,
Village of Darien, Walworth County, Wisconsin.


Legal Description
A parcel of land described in Title Commitment No. 439780 prepared by Chicago Title Insurance Company, dated June 16, 2011, as shown below:

That part of Lots 7 and 8 in Block 26 of the Fourth Addition to Darien described as follows:
Commencing at the Northwest corner of Lot 6, Block 26, of the Fourth Addition to Darien in Section 27, T2N, R15E of Walworth County, Wisconsin, and running S 50° 00' 00" W 110.00 feet to an iron pipe, thence N 58° 24' East along the fence 55.5 feet to the fence corner post, thence S 44° 35' East 84.50 feet to an iron pipe, thence N 50° 12' East along the fence 55.5 feet to the fence corner post, thence S 44° 35' East 84.50 feet to the corner fence post, thence N 36° 08' West 97.5 feet, thence S 45° 06' West 35 feet, thence N 34° 43' West 63.45 feet, thence N 50° 12' East 27.20 feet, thence N 55° 23' East 5.05 feet, thence N 44° 39' West 66.24 feet to an iron pipe on the Southerly side of said Beloit Street, thence N 59° 10' East along said Street to the place of beginning.

Surveyed for
Stateline Veterinary Property Holdings, LLC
P.O. Box 400
Darien, Wisconsin. 53114

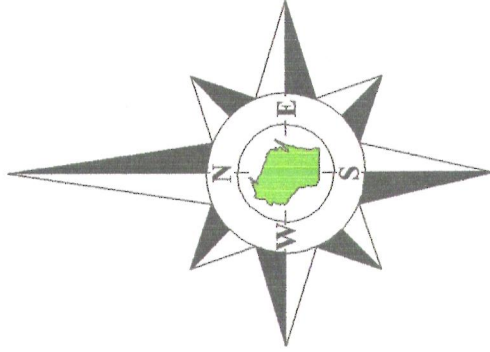

Bearings reference a record bearing of N59°10'00"E on the South line of Beloit Street which produces a bearing of N0°00'00"W on the East line of the Southeast 1/4 of Section 27. Said East line recorded as a bearing of N0°00'00"W on the Wisconsin State Plane Coordinate System, South Zone.

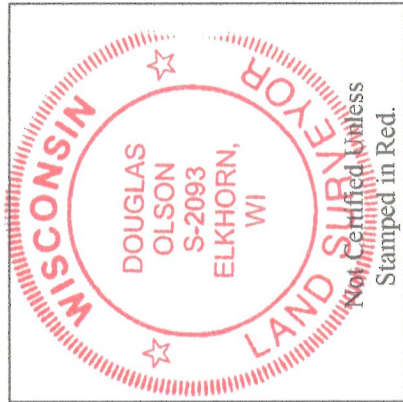

- Notes:
- 1) This survey plat is not to be used for any purpose other than that for which it was made and sealed in red ink.
 - 2) This survey is subject to Wisconsin lien laws. This Plat of Survey is the notice of intent to file lien. Lien waiver required.



Copyright 2012 by Jensen & Olson Land Surveying, LLC.
All rights reserved. No part of this survey plat may be reproduced or transmitted in any form by any means - graphic, electronic, or mechanical, including photocopying, tracing, or information storage and retrieval systems - without permission in writing from Douglas G. Olson, Jensen & Olson Land Surveying, LLC.

I, Douglas G. Olson, Wisconsin Registered Land Surveyor, do hereby certify that this survey was performed by me, or under my direction in full compliance with the owner's instructions and Chapter A-E of the Wisconsin Administrative Code. I declare that this survey and the map is an accurate representation thereof to the best of my knowledge and belief.

Douglas G. Olson
Wisconsin Registered Land Surveyor - 2093

