

ROBERS & BOYD, INC.
CONSULTING ENGINEERS & LAND SURVEYORS



PHONE (414) 763-2652

116 E. CHESTNUT ST.

BURLINGTON, WIS. 53105

PLAT OF SURVEY AND PROPOSED HOUSE LOCATION

Lot 12, Block 3, Bella Vista Subdivision, Village of Darien, Walworth County, Wisconsin.

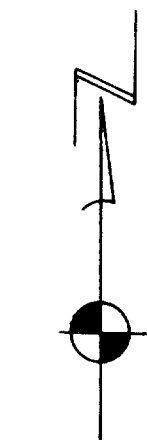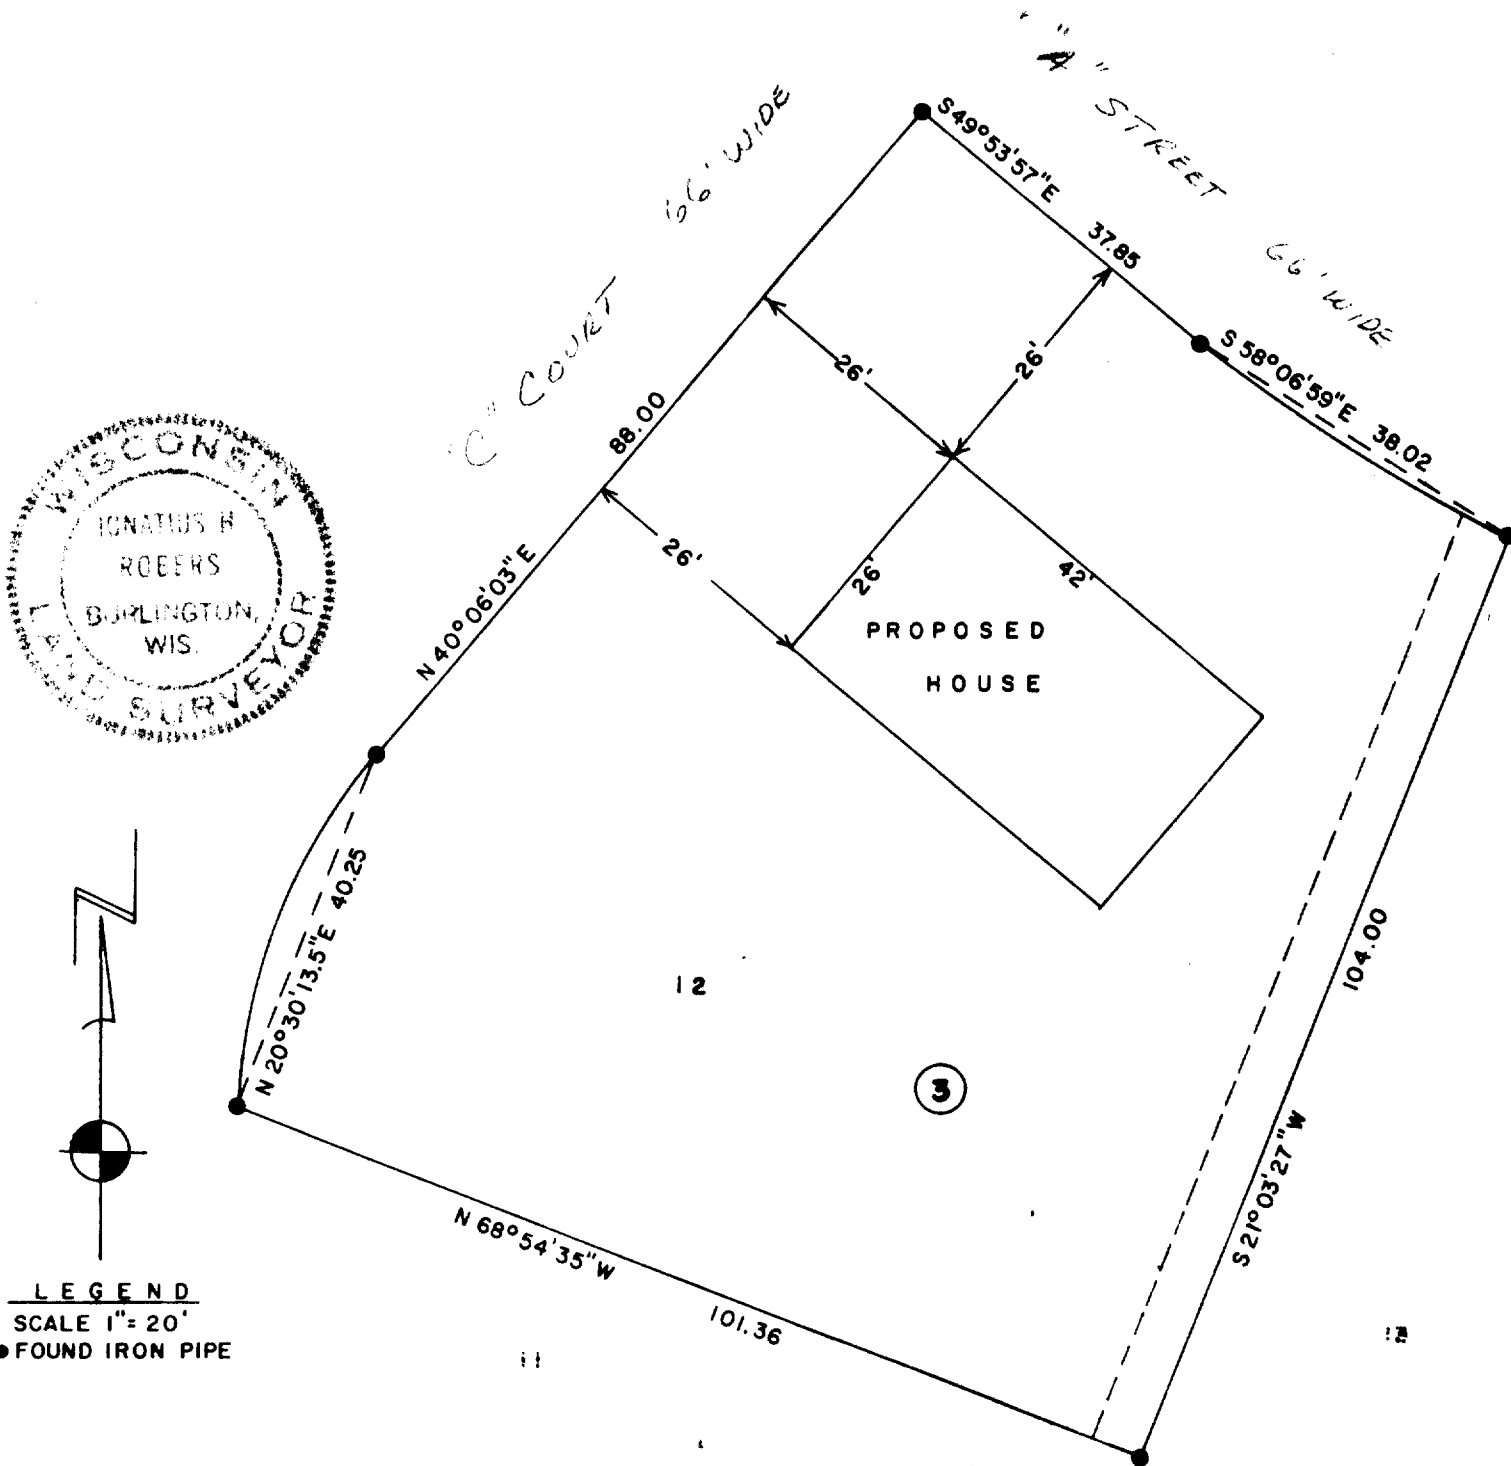

LEGEND
 SCALE 1" = 20'
 ● FOUND IRON PIPE

I HEREBY CERTIFY THAT WE HAVE SURVEYED THE LANDS DESCRIBED ABOVE ACCORDING TO OFFICIAL RECORDS AND THAT THE PLAT DRAWN HEREON IS A CORRECT REPRESENTATION OF SAID SURVEY.

Ignatius H. Rober
 WIS. REG. LAND SURVEYOR 5747

DATE 6-11-75

JOB NO. 75077-H