


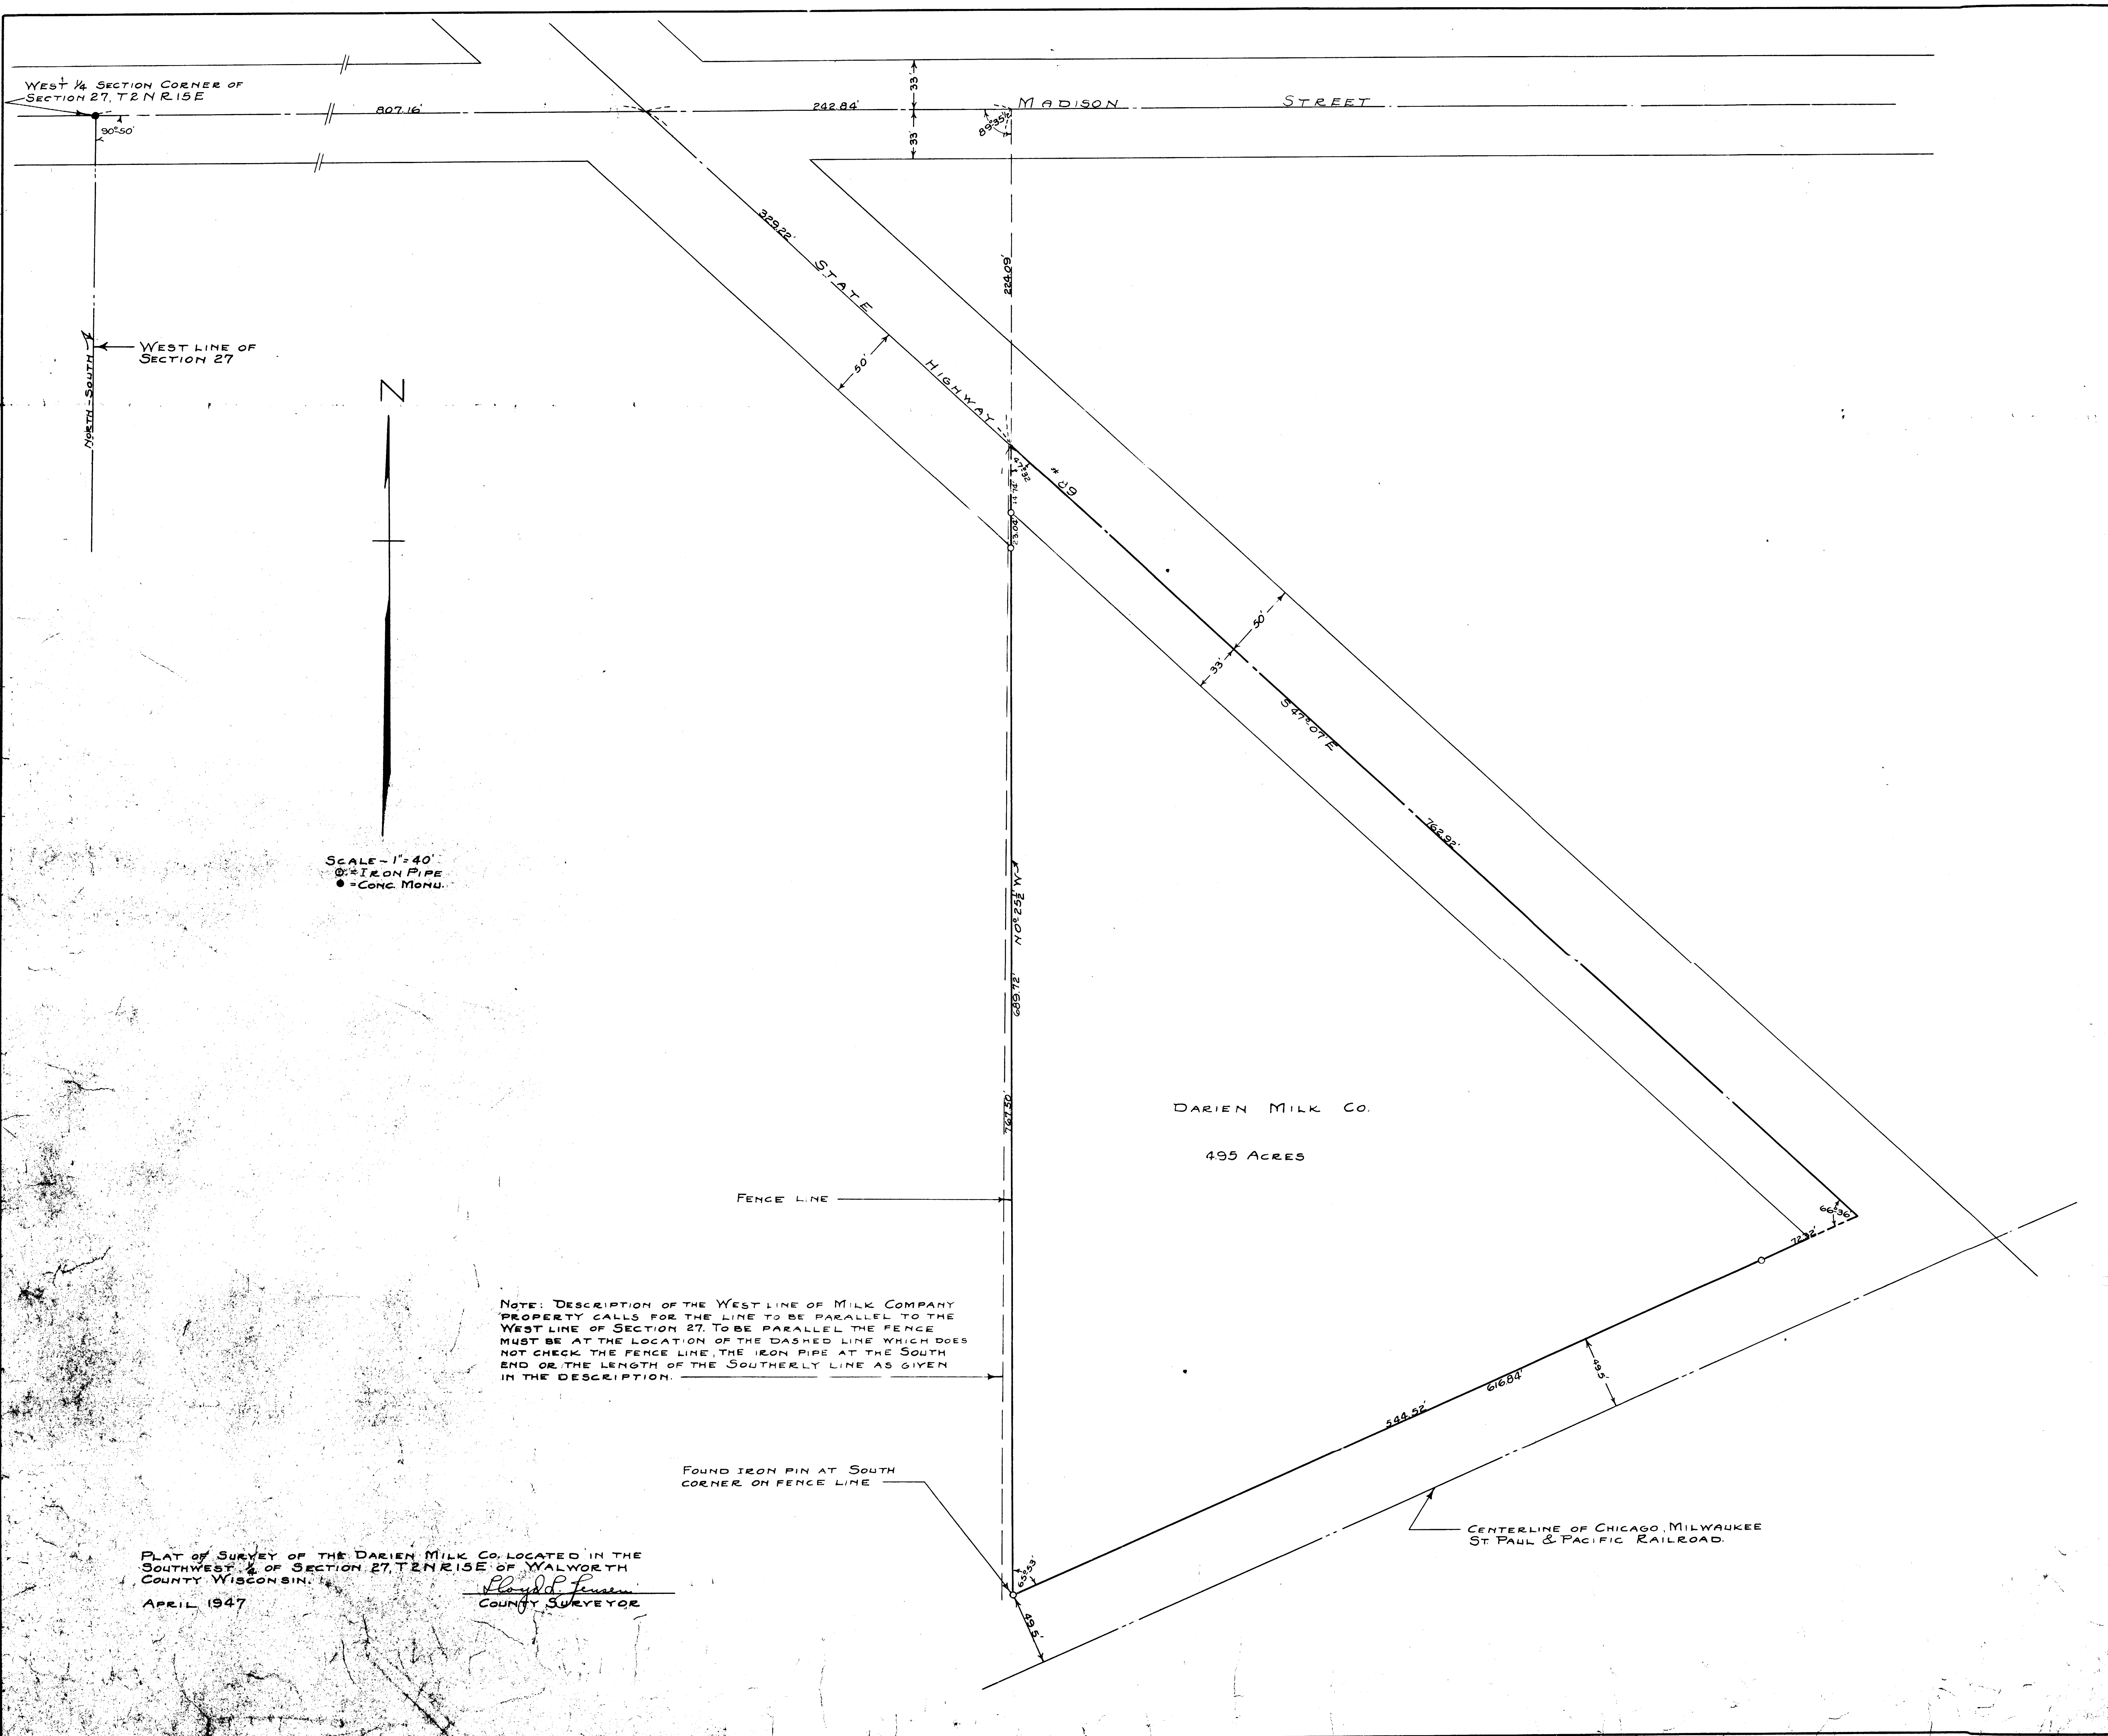

WEST 1/4 SECTION CORNER OF
SECTION 27, T2N R15E

807.16'

242.84'

MADISON STREET

STATE HIGHWAY

329.22'

STATE HIGHWAY

STATE HIGHWAY

STATE HIGHWAY

STATE HIGHWAY

STATE HIGHWAY

DARIEN MILK CO.

495 ACRES

FENCE LINE

NOTE: DESCRIPTION OF THE WEST LINE OF MILK COMPANY
PROPERTY CALLS FOR THE LINE TO BE PARALLEL TO THE
WEST LINE OF SECTION 27. TO BE PARALLEL THE FENCE
MUST BE AT THE LOCATION OF THE DASHED LINE WHICH DOES
NOT CHECK THE FENCE LINE, THE IRON PIPE AT THE SOUTH
END OR THE LENGTH OF THE SOUTHERLY LINE AS GIVEN
IN THE DESCRIPTION.

FOUND IRON PIN AT SOUTH
CORNER ON FENCE LINE

CENTERLINE OF CHICAGO, MILWAUKEE
ST. PAUL & PACIFIC RAILROAD

PLAT OF SURVEY OF THE DARIEN MILK CO. LOCATED IN THE
SOUTHWEST 1/4 OF SECTION 27, T2N R15E OF WALWORTH
COUNTY WISCONSIN.
APRIL 1947
COUNTY SURVEYOR