


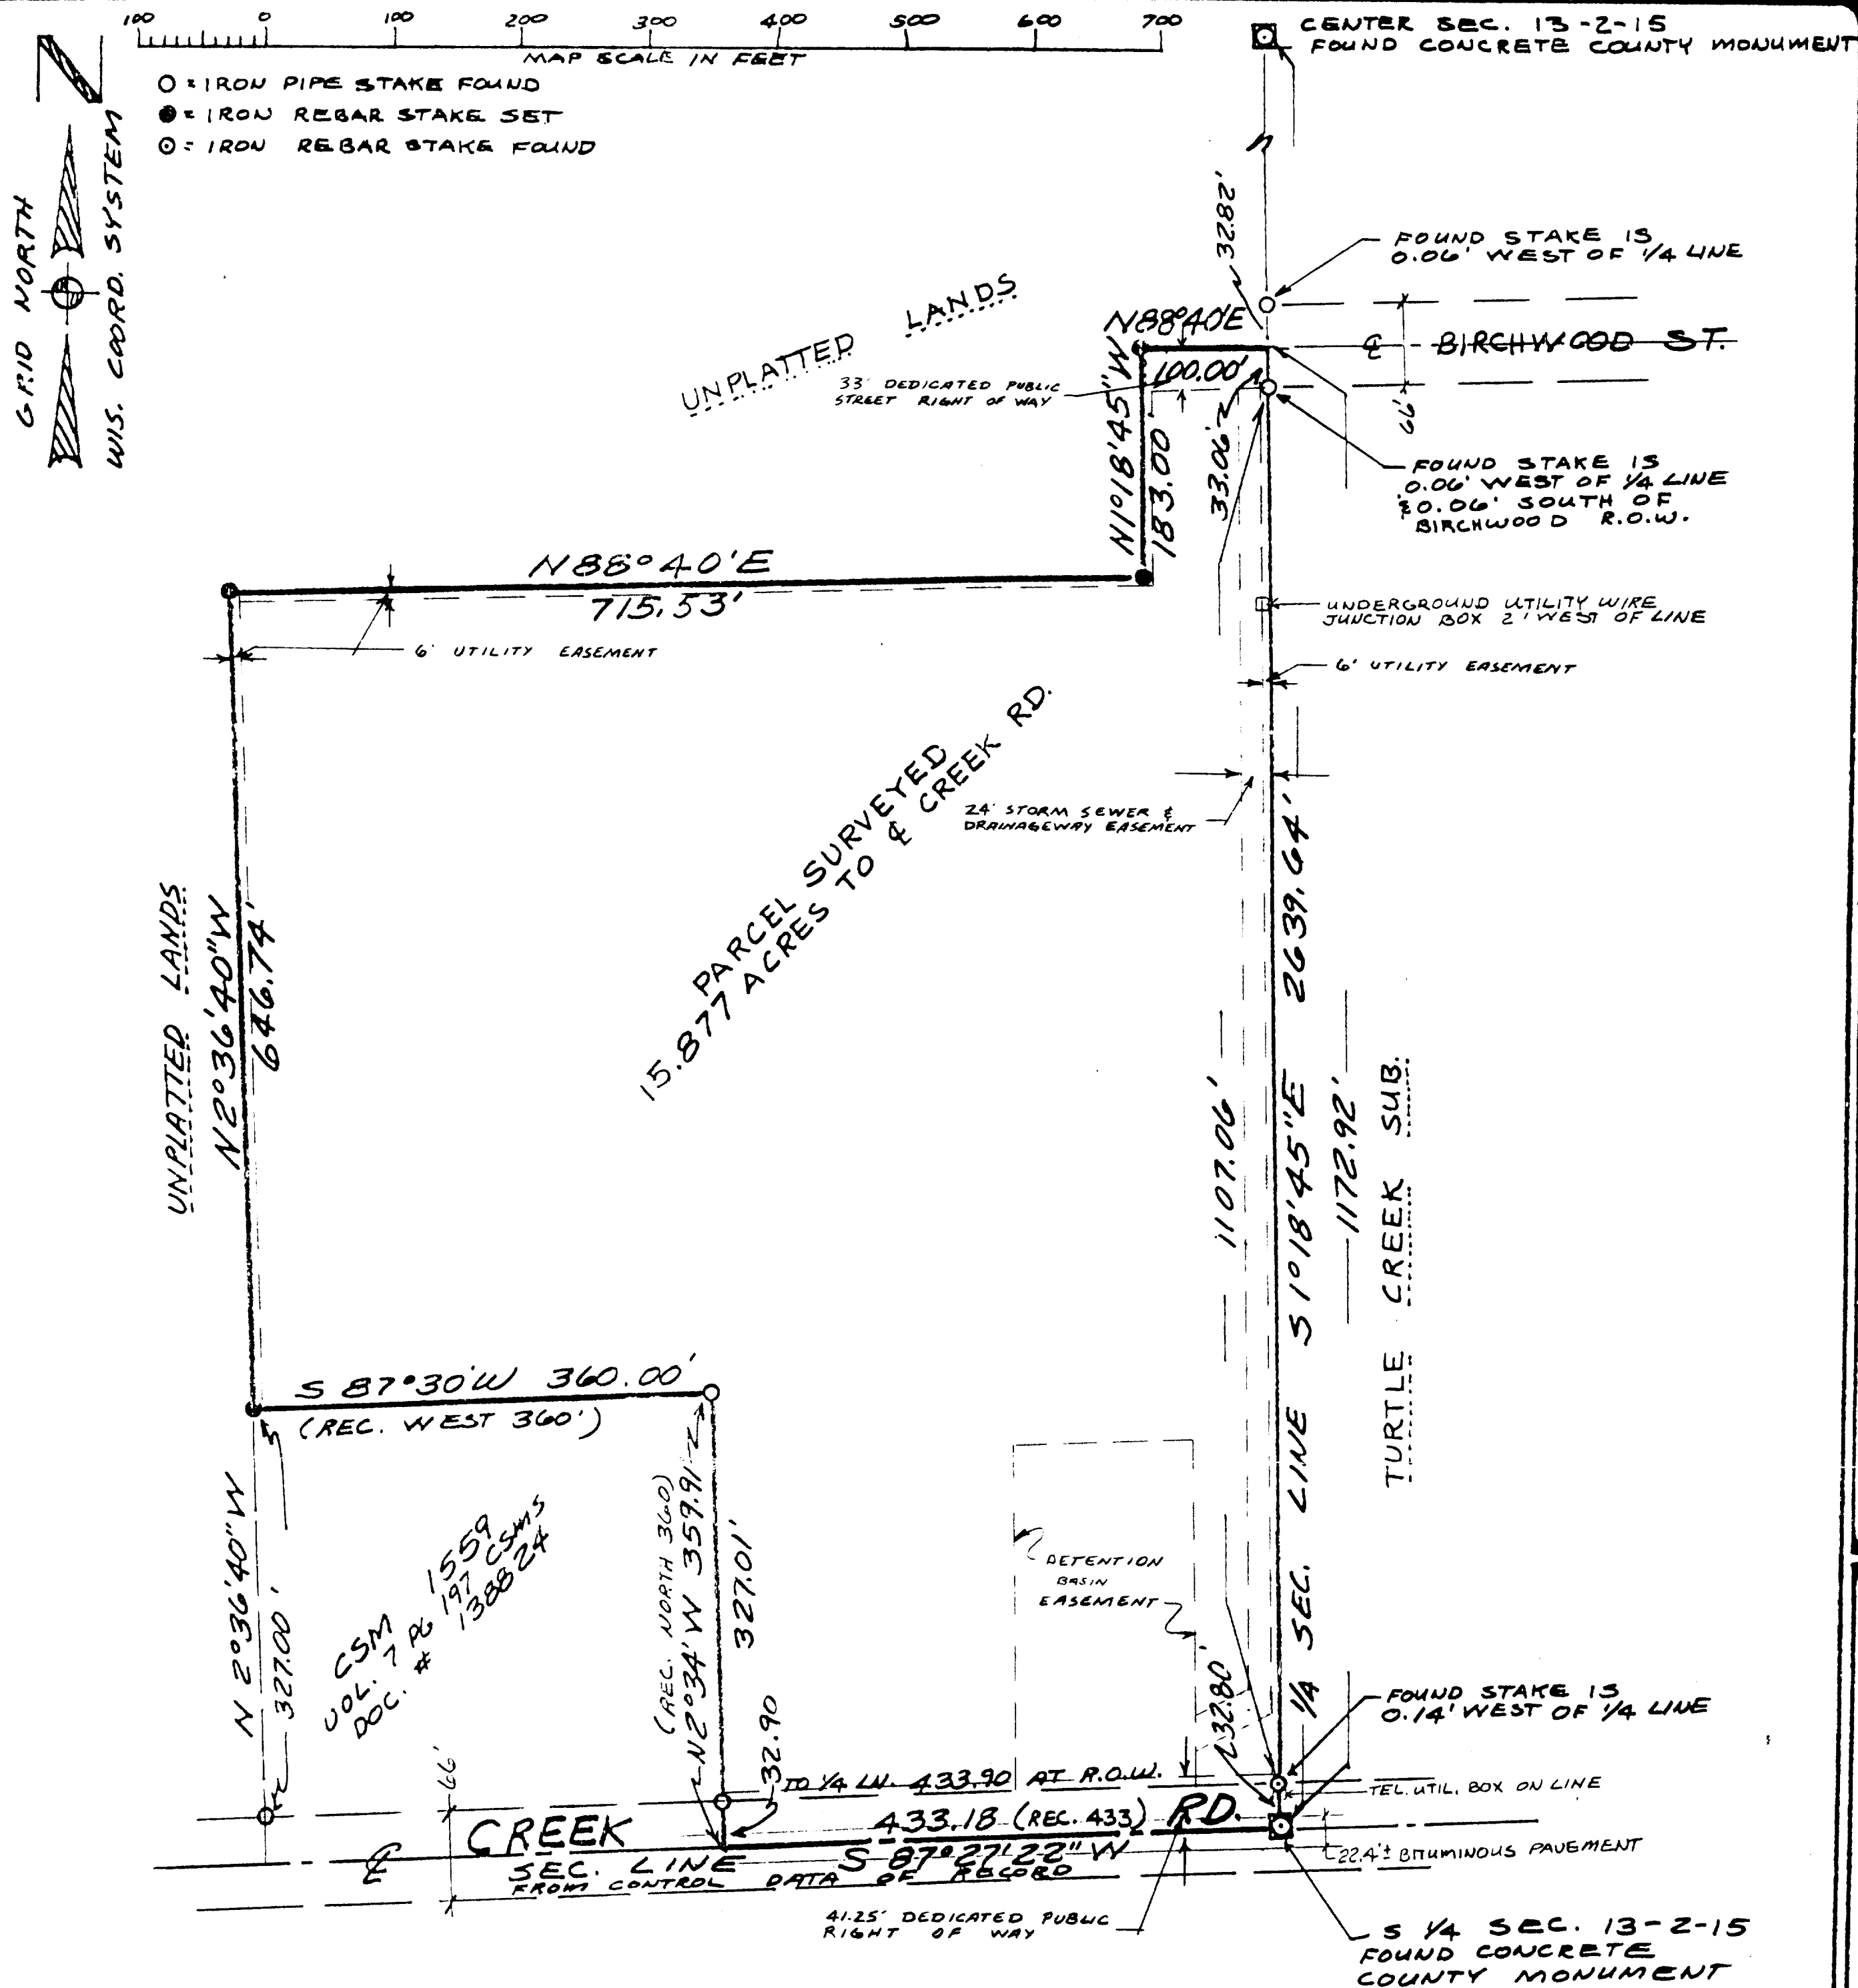


LEGAL DESCRIPTION OF LAND SURVEYED
LENZ -> SCHOOL DISTRICT OF DELAVAN/DARIEN


PART OF THE SOUTHEAST 1/4 OF THE SOUTHWEST 1/4 OF SECTION 13, TOWN 2 NORTH, RANGE 15 EAST, CITY OF DELAVAN, WALWORTH COUNTY, WISCONSIN BEGINNING AT A CONCRETE COUNTY MONUMENT FOUND MARKING THE SOUTH 1/4 CORNER OF SAID SECTION 13 IN THE CENTERLINE OF CREEK ROAD: THENCE S 87° 27' 22\"/>

APPROVED BY CITY OF DELAVAN PLANNING COMMISSION

DATED THIS ____ DAY OF ____, 1992

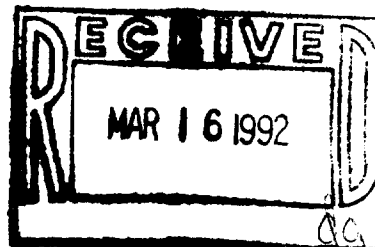

I hereby certify that I have surveyed the above described property and that the above map is a true representation thereof and shows the size and location of the property, its exterior boundaries, the location of all visible structures and dimensions of all principal buildings thereon, boundary fences, apparent easements, roadways and visible encroachments, if any. This survey is made for the use of the present owners of the property, and also those who purchase, mortgage, or guarantee the title thereto within one (1) year from the date hereof.

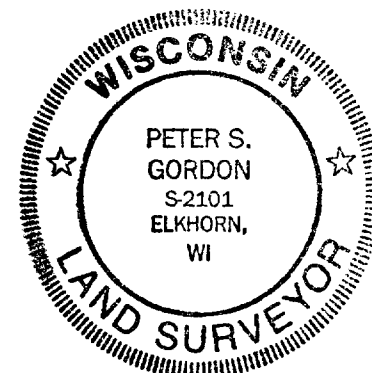

DATED THIS 4th DAY OF FEB, 1992

WORK ORDERED BY: PHIL KOEPNICK

PLAT OF SURVEY
PART OF SE 1/4 SW 1/4 13-2-15
WALWORTH COUNTY, WISCONSIN

FOR
SCHOOL DISTRICT OF
DELAVAN / DARIEN
LENZ PURCHASE PROJECT

FARRIS, HANSEN & ASSOCIATES, INC.
Engineering, Architecture, Surveying
7 Ridgway Court P.O. Box 437
ELKHORN, WISCONSIN 53121
Office: (414) 723-2098
Fax: (414) 723-5886

REVISIONS
DRAFT 10/31/91
REV 11/04/91
ADD R.O.W. & EASEMENTS 01-20-92
11-31-92 CHECKED EASEMENTS

PROJECT NO
3355
SCHOOL
DATE
11/04/91
SHEET NO.
1 of 1

XWOP-213