


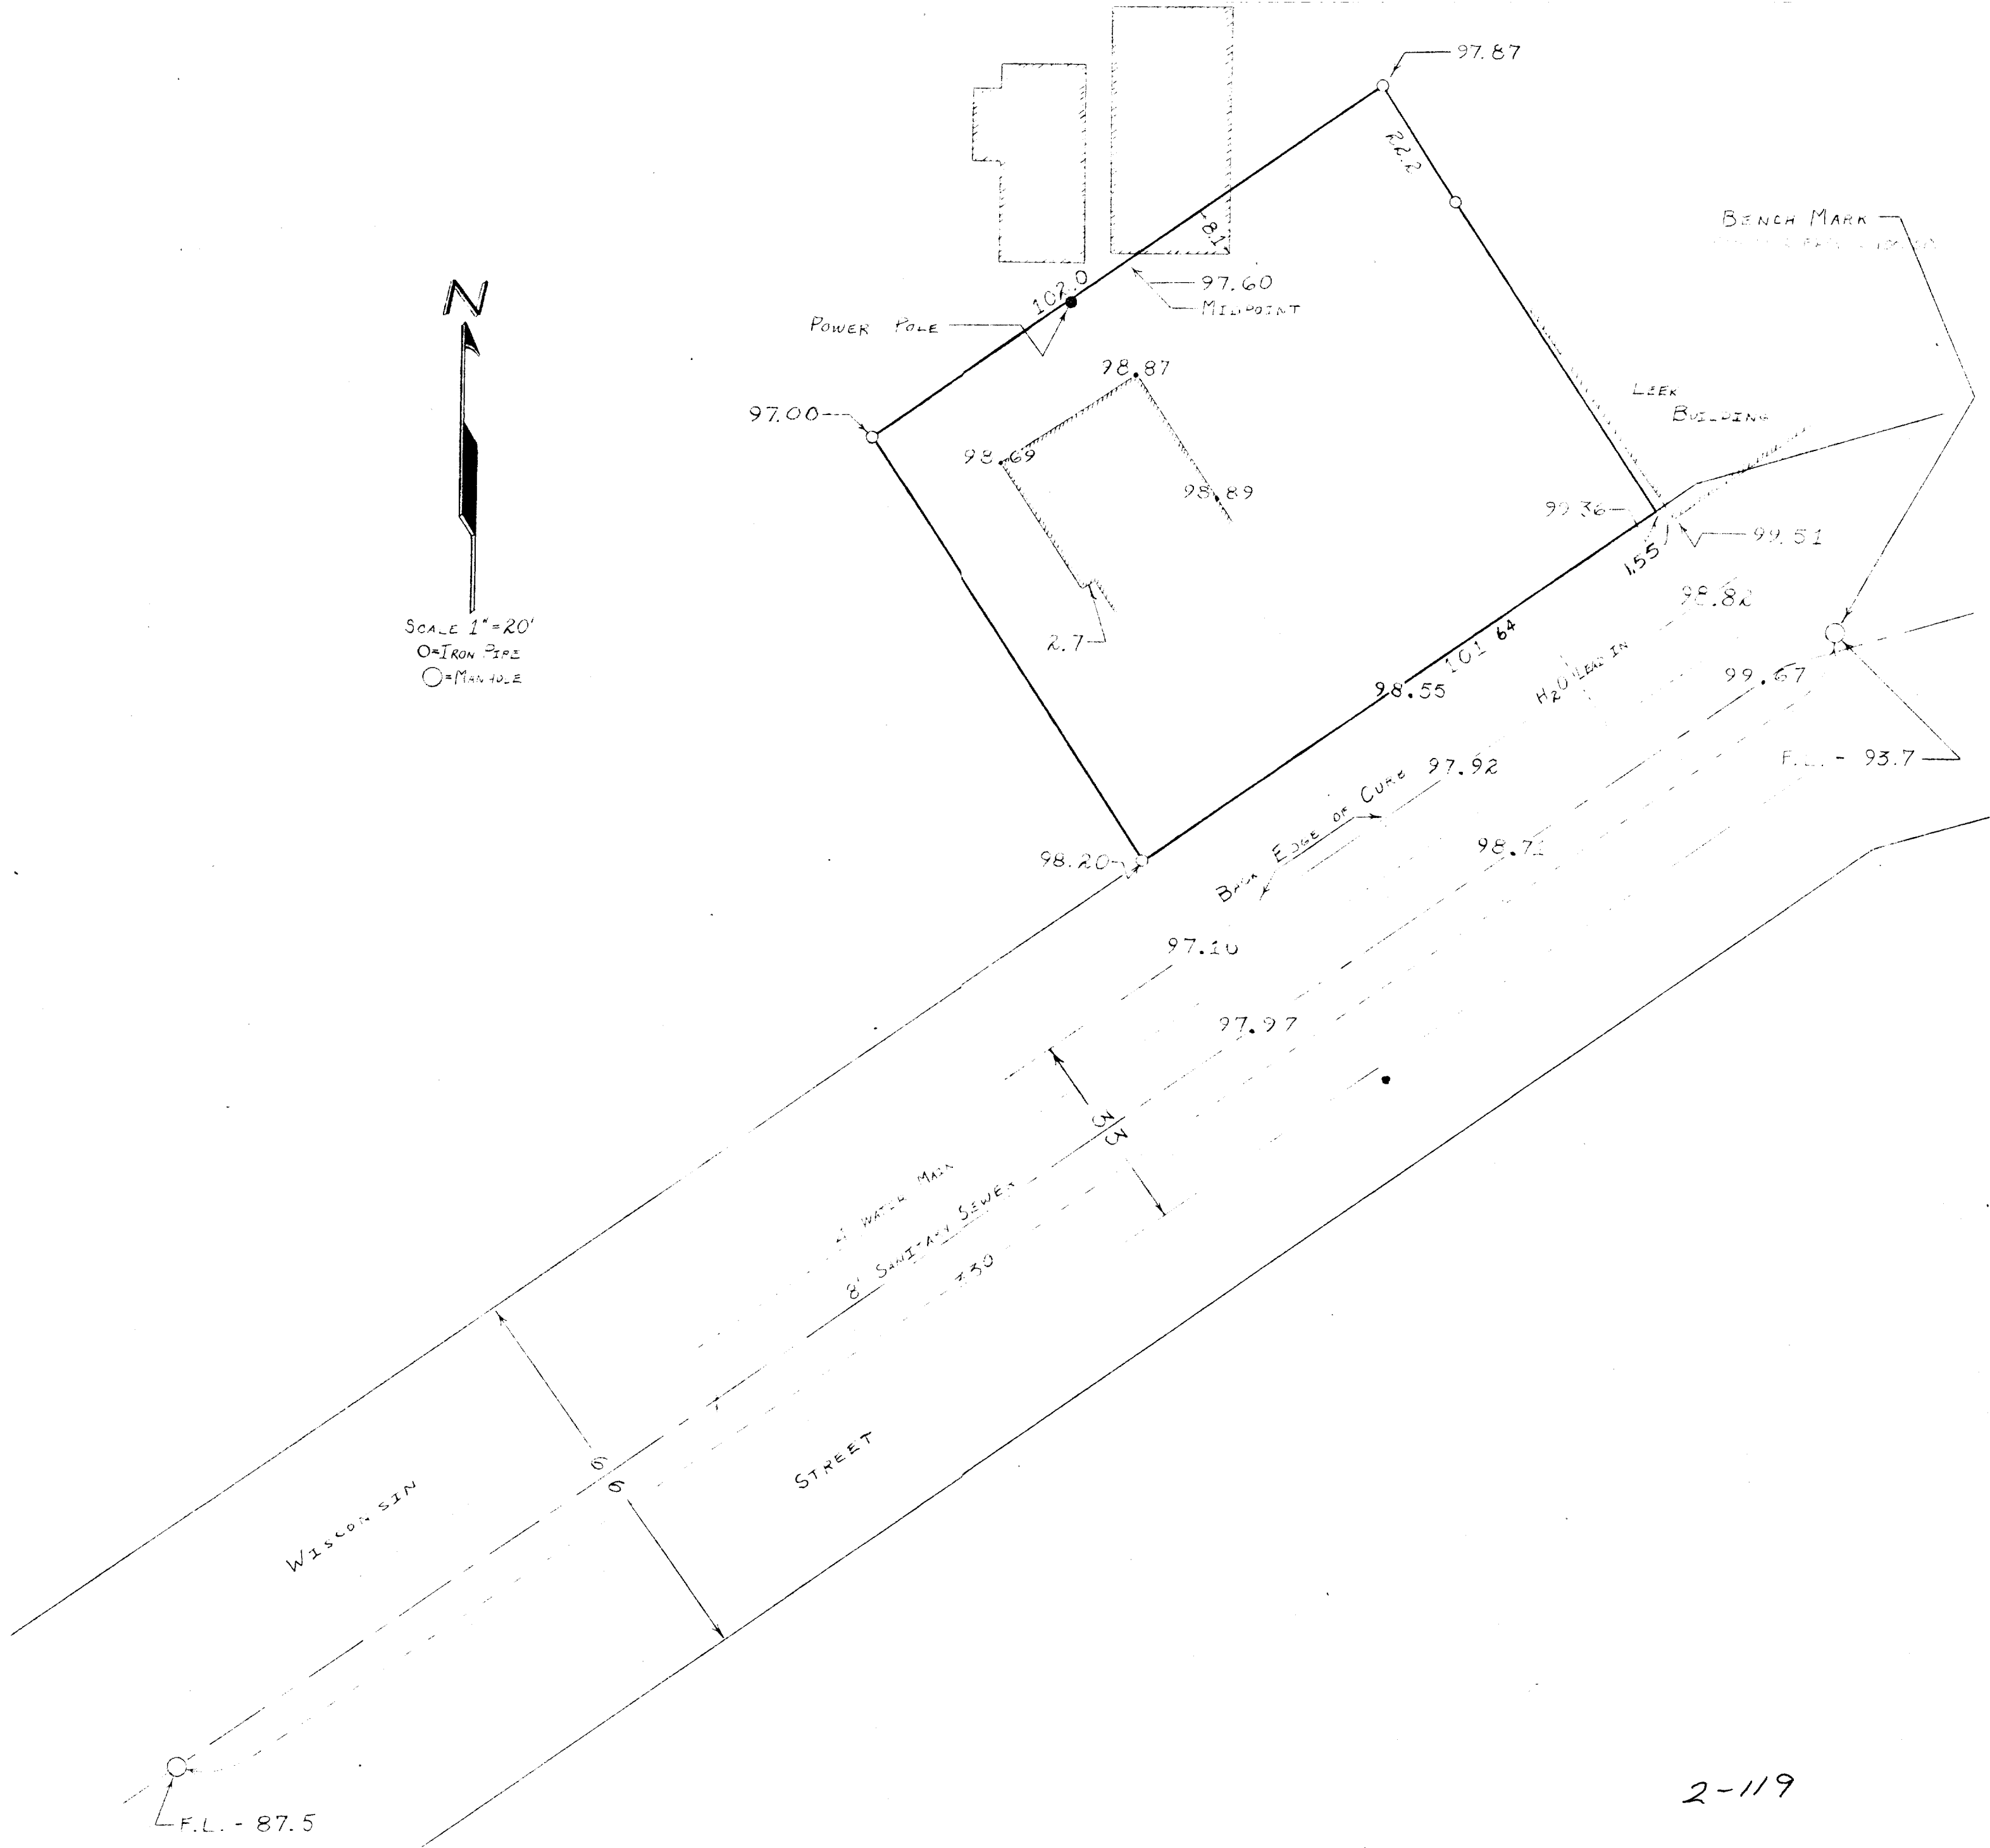

2-119

LOTS- 16-19 inclusive Blk 8, Passage, Aram + Downie Add