


**ABELL
SURVEYING & MAPPING**
DELAVAN, WISCONSIN 53115
414-728-6737

WALWORTH

AVENUE

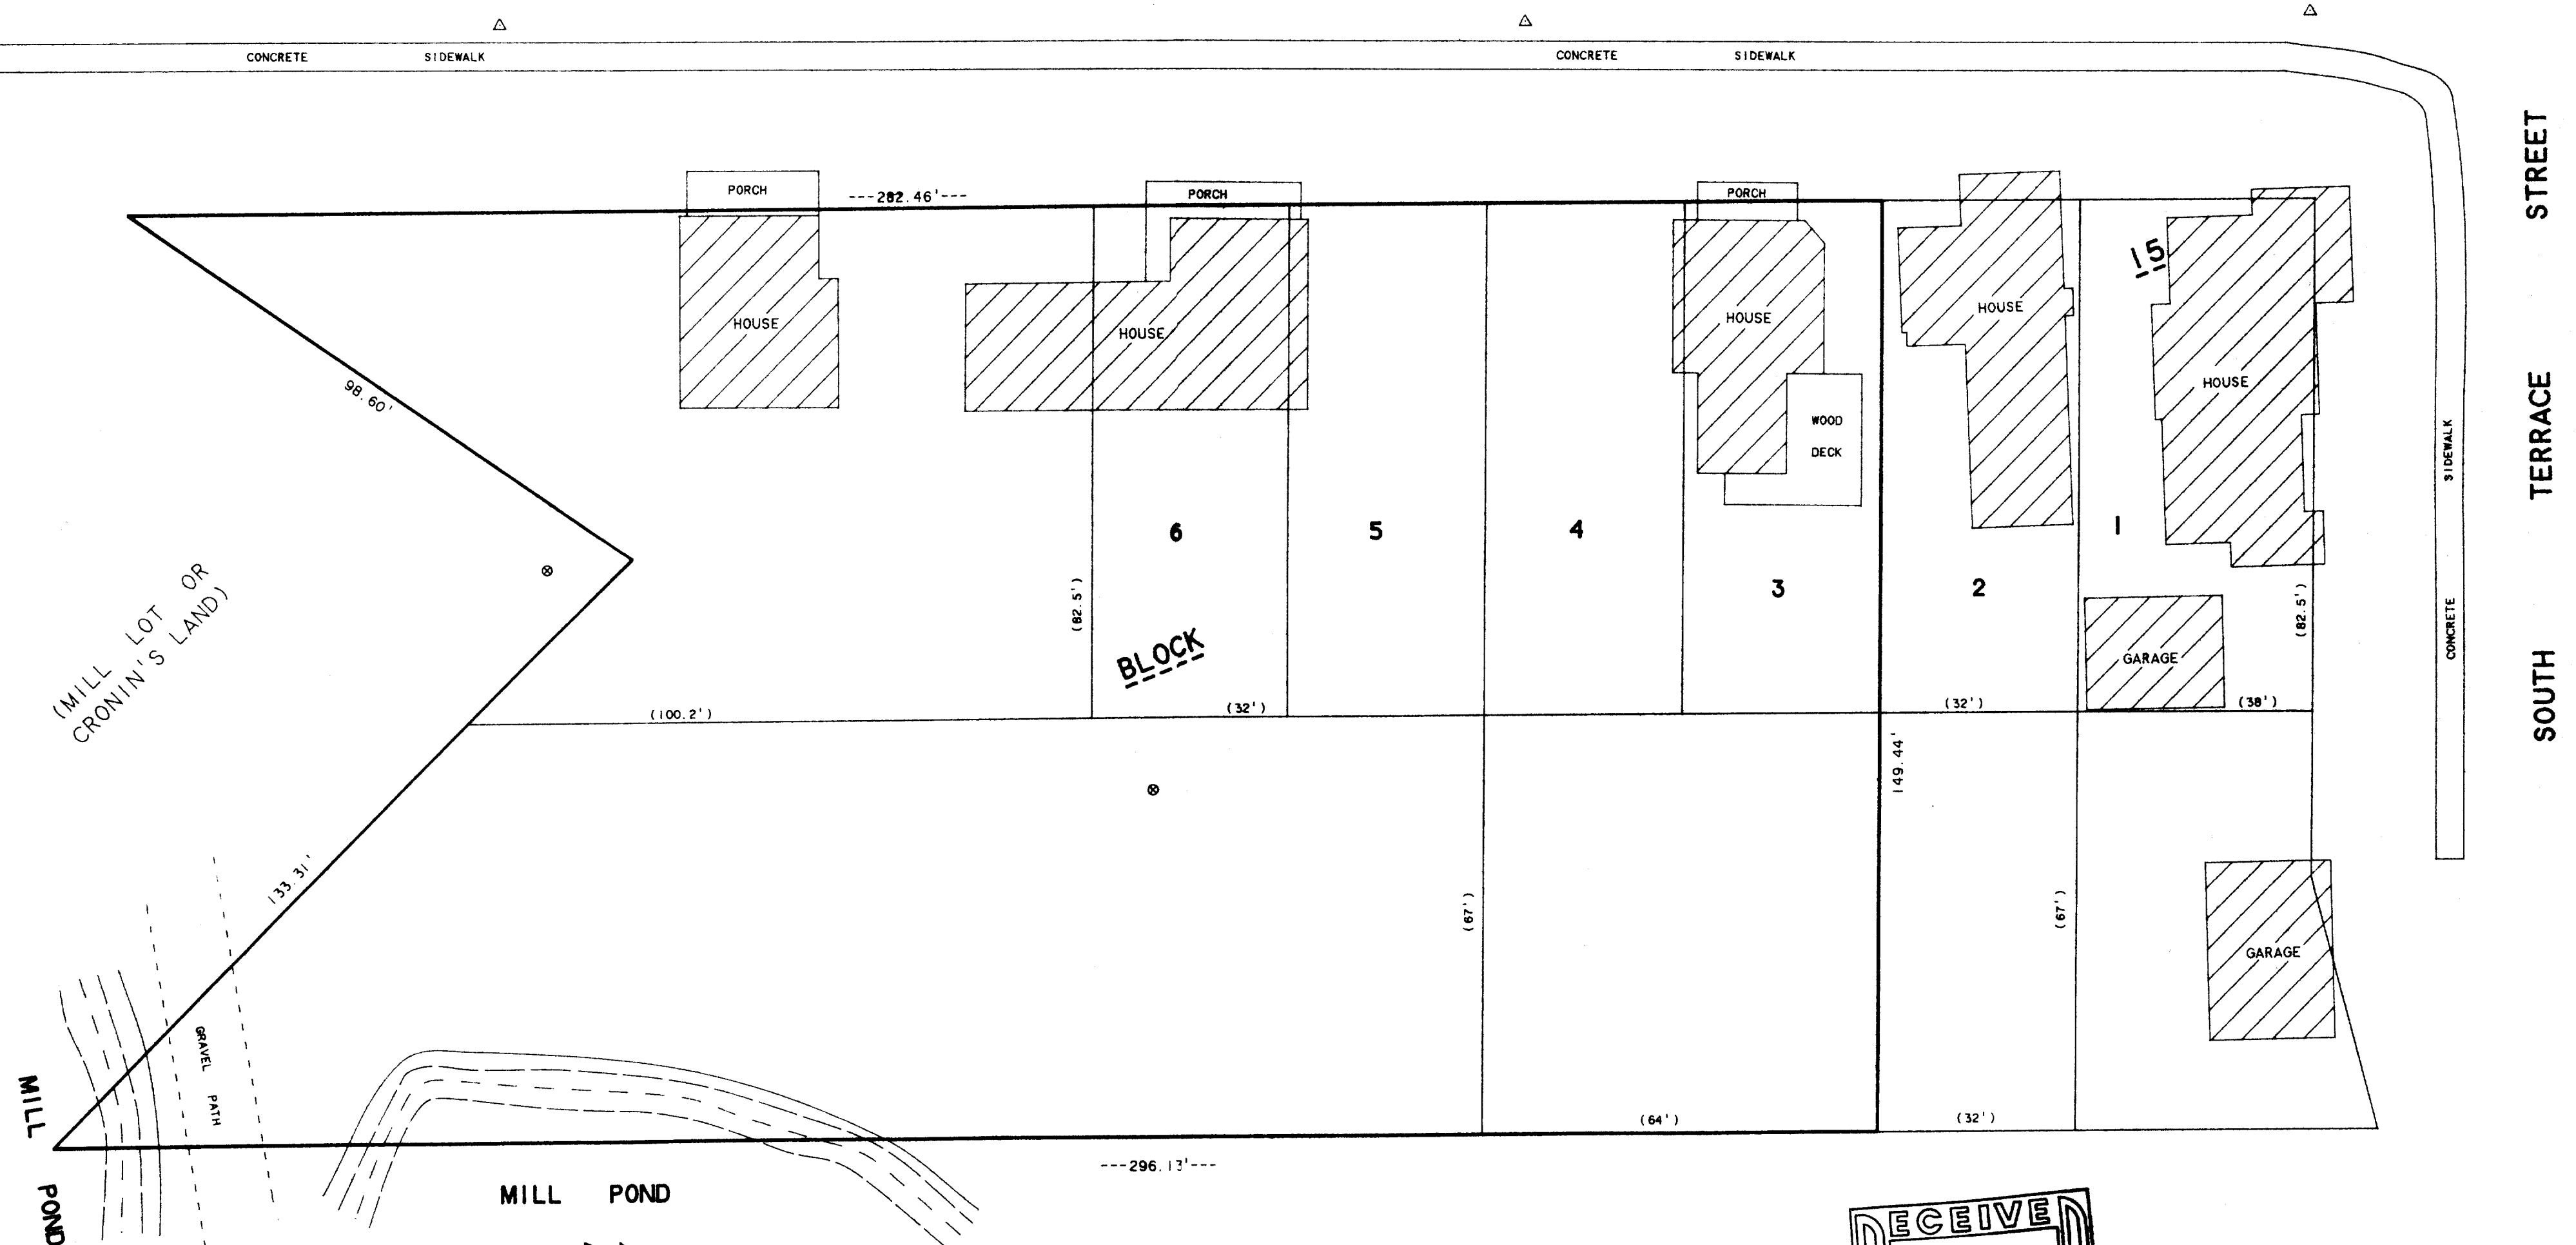

(MILL LOT OR
CRONIN'S LAND)

MILL
POND

MILL POND




SCALE 1"=20'

LEGEND

- △ - UTILITY POLE
- ⊗ - MANHOLE COVER
- () - RECORDED AS

PLAT OF

BLOCK 15, ORIGINAL PLAT, AND ADJACENT PARCELS
LOCATED IN THE CITY OF DELAVAN, WALWORTH
COUNTY, WISCONSIN.

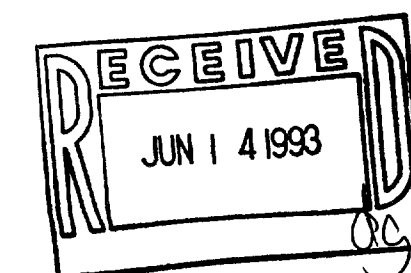

David F. Abell

DAVID F. ABELL
WISCONSIN REGISTERED LAND SURVEYOR, S-1596

November 3, 1992

DATE
NOTE: THIS IS NOT A CERTIFIED COPY UNLESS SEALED.

ORDERED BY: JOHN BOUMENOT
P.O. BOX 653
DELAVAN, WI. 53115

XOP-165
XOP-166
XOP-167
XOP-168
XOP-MISC

XWUP-6, 6A, 6B
XWUP-7, 8, 8A

002-1248

ABELL
SURVEYING & MAPPING
DELAVAN, WISCONSIN 53115
414-728-6737

WALWORTH

AVENUE

STREET

TERRACE

SOUTH

(MILL LOT OR
CRONIN'S LAND)

MILL
POND

MILL POND



SCALE 1"=20'

LEGEND

△ - UTILITY POLE
⊗ - MANHOLE COVER
() - RECORDED AS

TOPOGRAPHIC SURVEY OF

BLOCK 15, ORIGINAL PLAT, AND ADJACENT PARCELS
LOCATED IN THE CITY OF DELAVAN, WALWORTH
COUNTY, WISCONSIN.

NOTE: AN ELEVATION OF 940.13' WAS ASSUMED
ON A USGS BENCHMARK LOCATED AT THE
BASE OF THE WATERTOWER, LOCATED IN
TOWER PARK, CITY OF DELAVAN.

ORDERED BY: JOHN BOUMENOT
P.O. BOX 653
DELAVAN, WI. 53115



David F. Abell
DAVID F. ABELL
WISCONSIN REGISTERED LAND SURVEYOR, S-1596

November 3, 1992

DATE: NOVEMBER 3, 1992
JOB NUMBER: 91223
NOTE: THIS IS NOT A CERTIFIED COPY UNLESS SEALED.

002-1248