


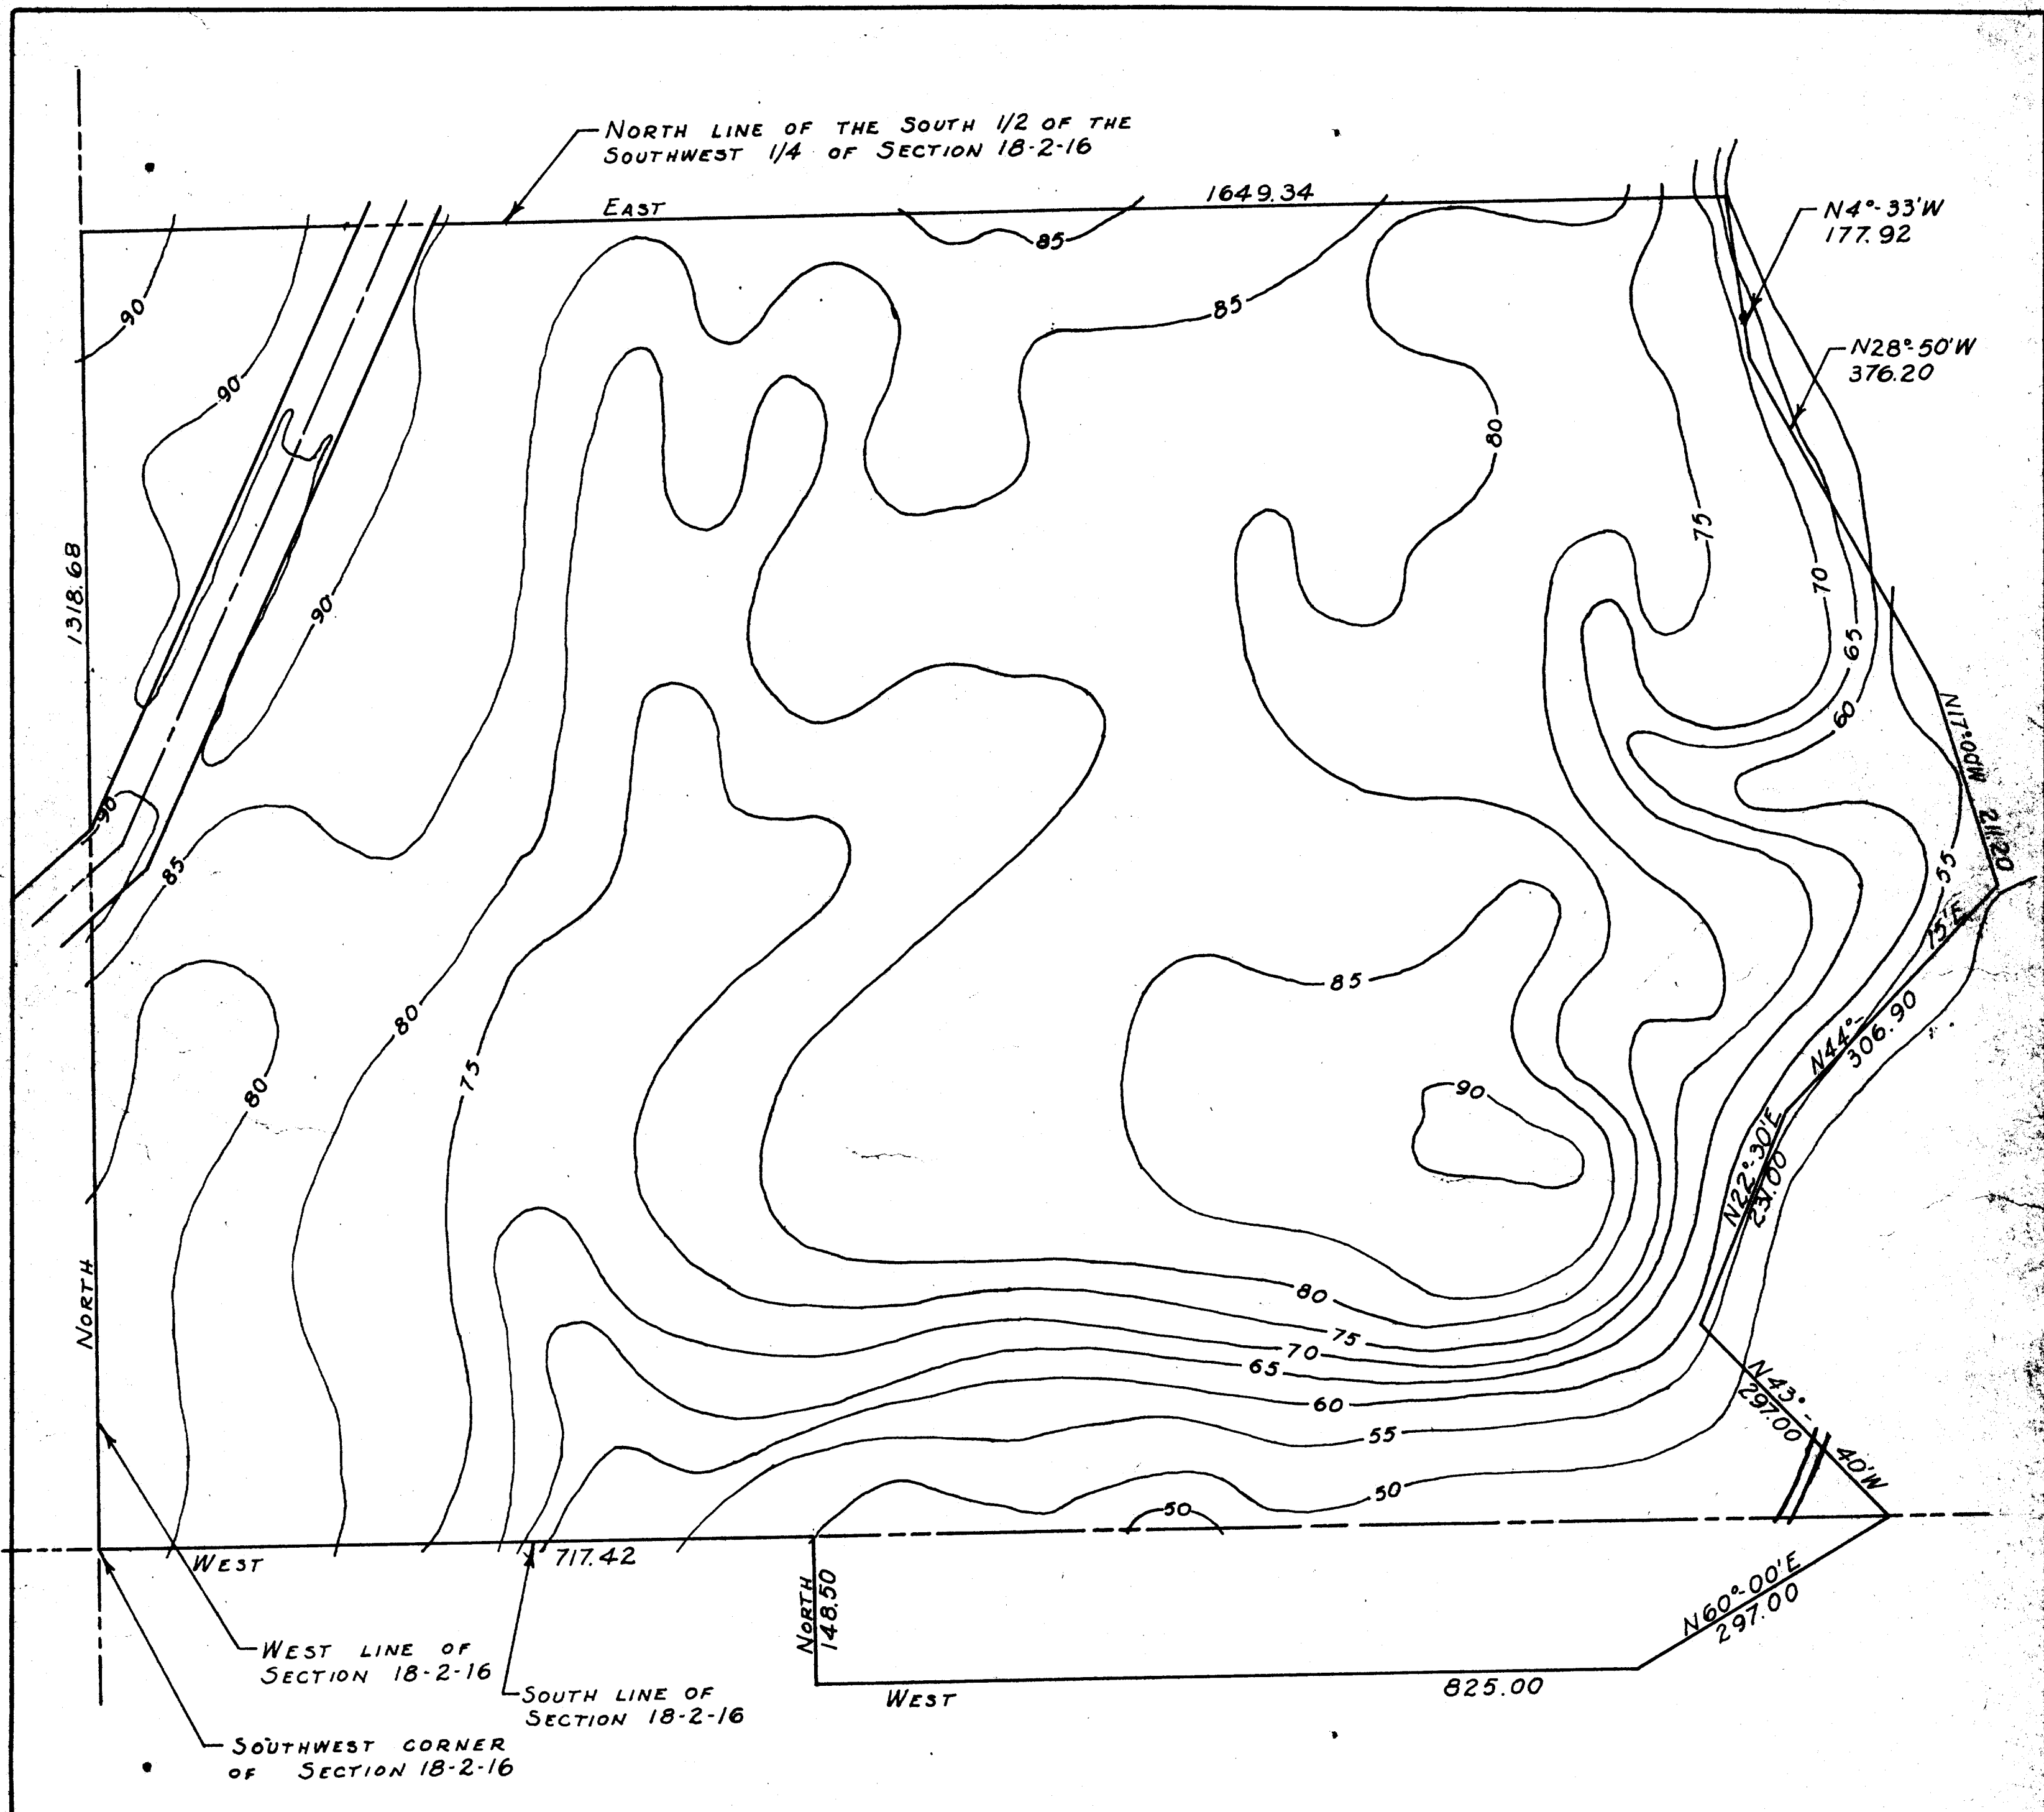

DON KILKENNY CONTOUR MAP, CITY OF DELAVAN, WALWORTH COUNTY, WISCONSIN
AUG 1958

GEORGE T. DUNHAM, SURVEYOR
DELAVAN, WISCONSIN

misc cards - Sprungs Park + the add's R 1 + 2 (Topo map)