


DUNHAM SURVEYING, S. C.
SURVEYING & ENGINEERING
DELAVER, WISCONSIN 53115

N

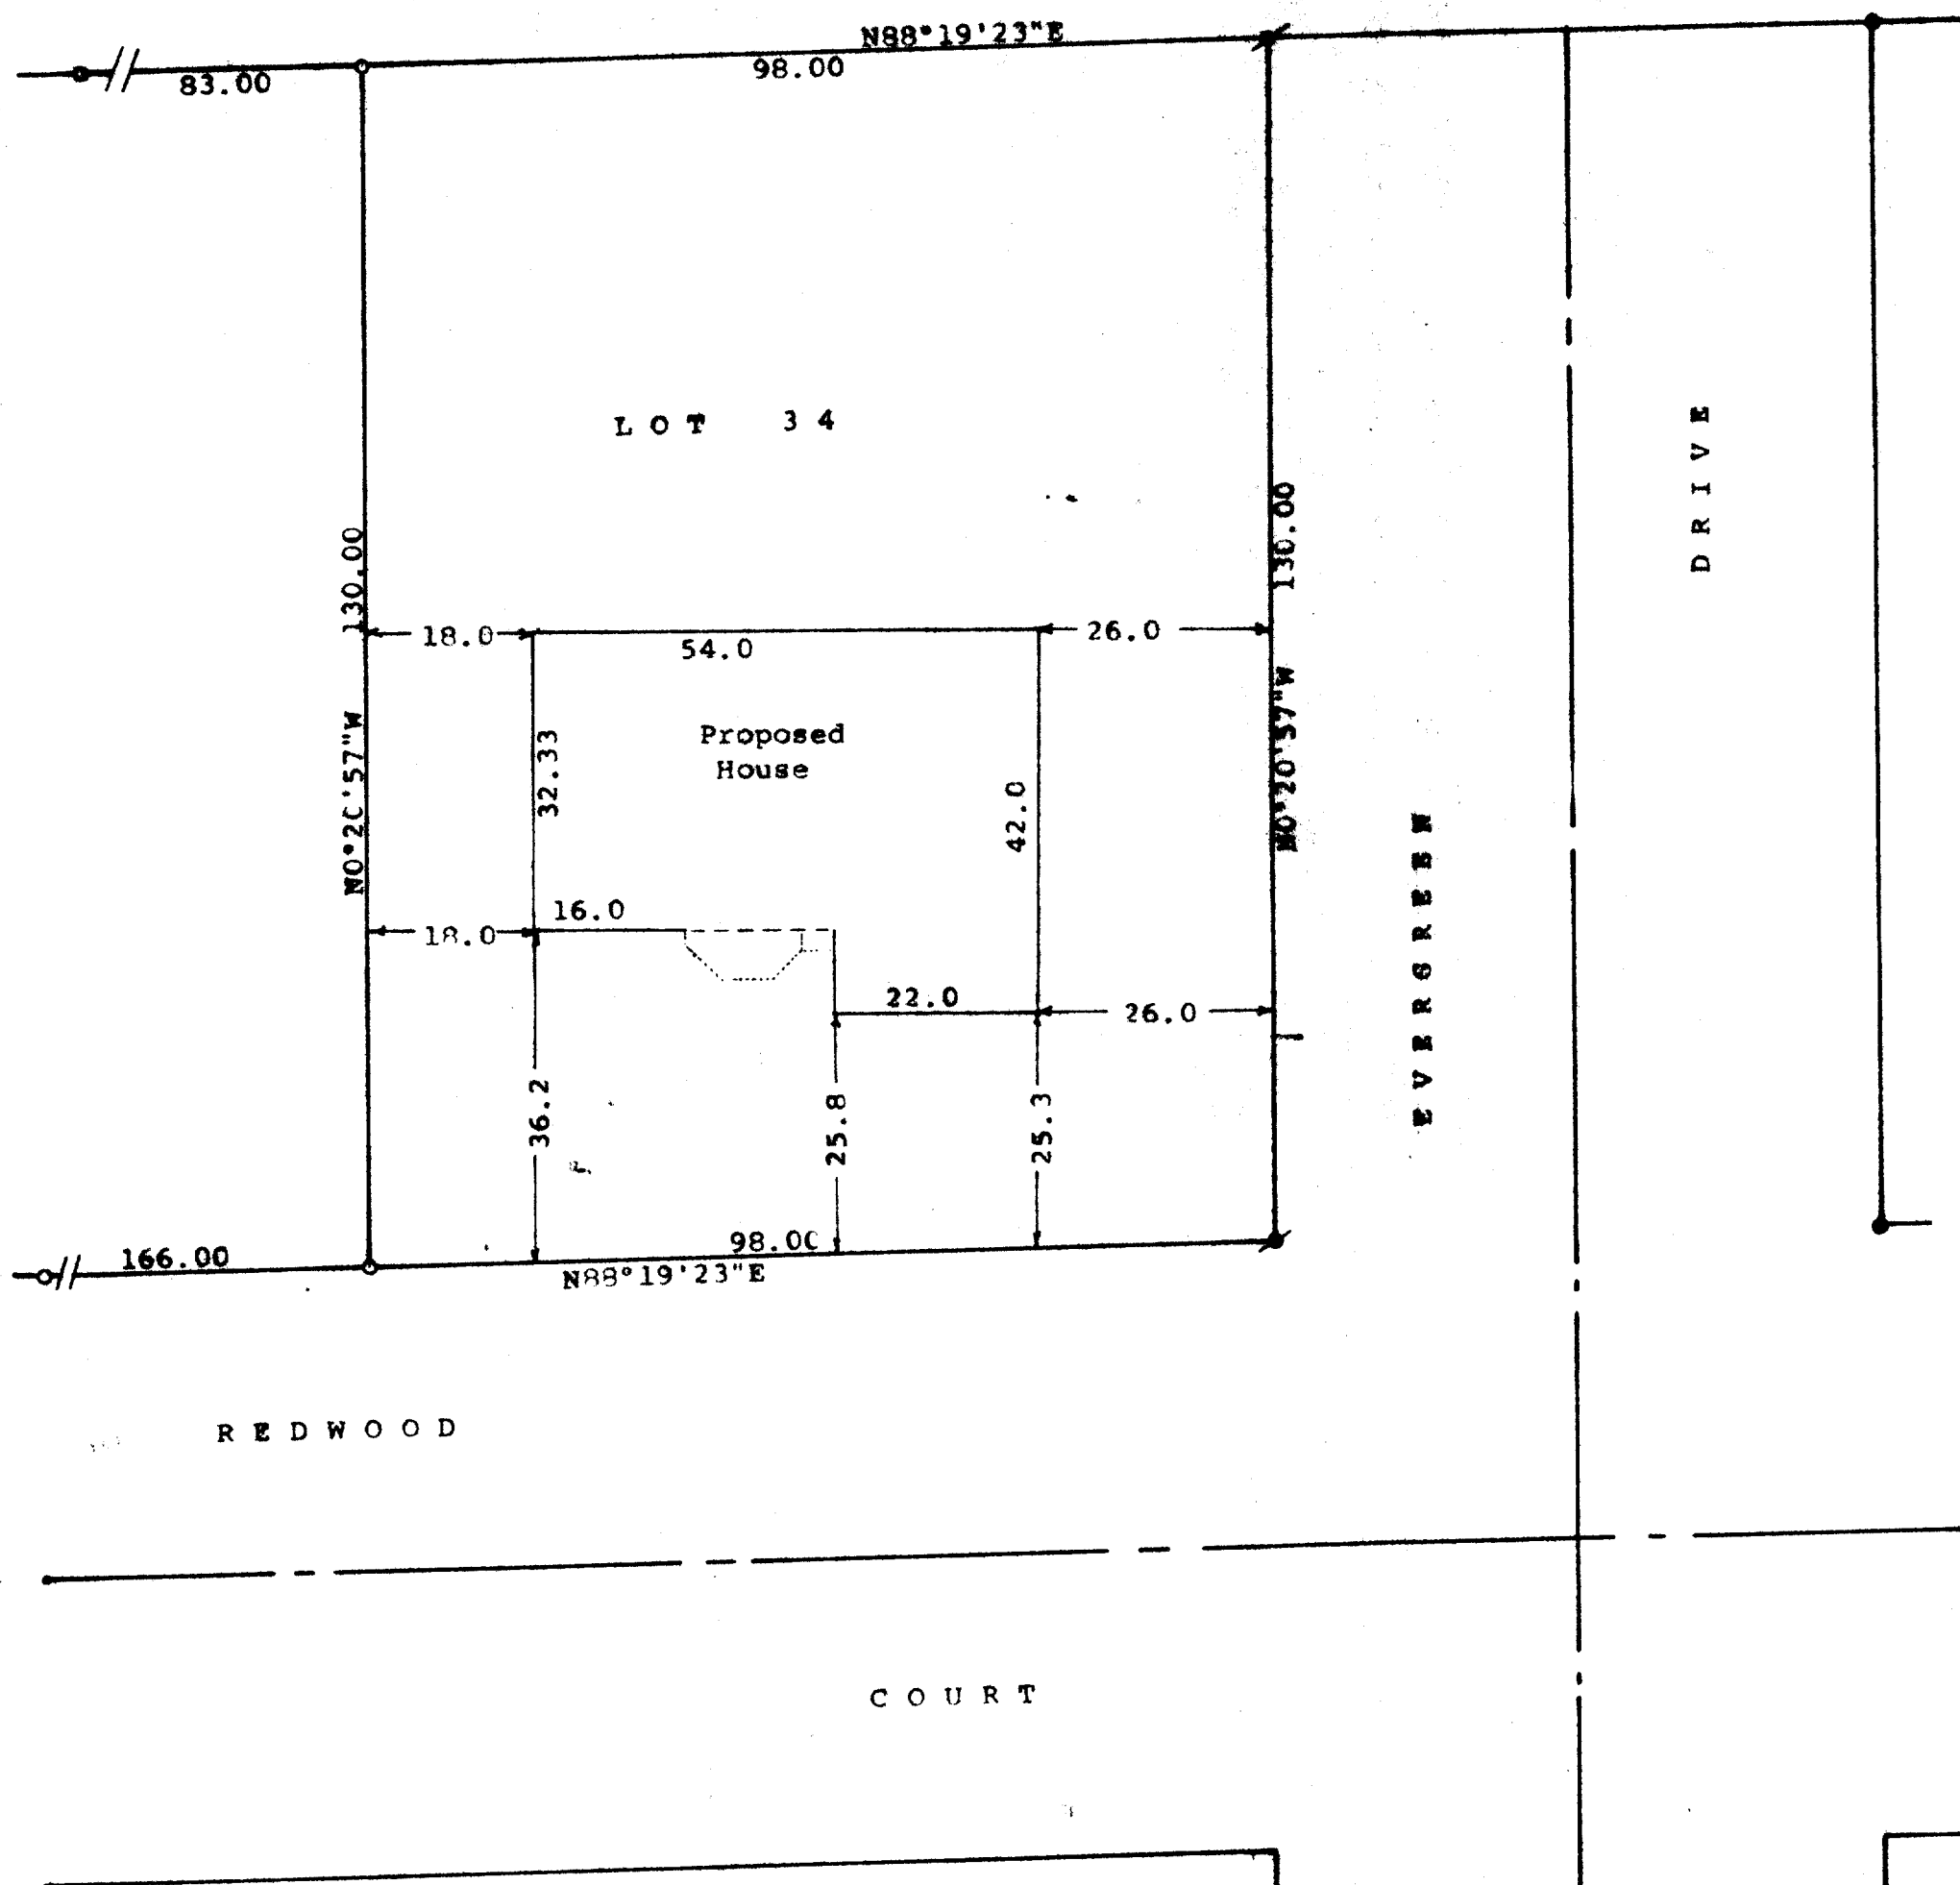

Scale - 1" = 20'
● = 2" Iron Pipe Found
/ = 2" Iron Pipe Found leaning or
laying down. Reset at correct
corner
○ = 1" Iron Pipe Found and
corrected



Bearings referenced to the recorded bearing
of N88°19'23"E along the northerly line of
Redwood Court
Survey ordered by: Century 21, Skandia
Realty
312 South 7th Street
Delavan, WI 53115

STATE OF WISCONSIN) SS
COUNTY OF WALWORTH)

I, George T. Dunham, Surveyor certify that I have surveyed the
property described as follows:

Lot 34 of Whispering Pines, a subdivision located in Section 13,
T 2 N, R 15 E, City of Delavan, Walworth County, Wisconsin,
and that the plat shown hereon is a correct representation thereof and shows
the size and location of the property, its exterior boundaries, the location
of all visible structures and location of the proposed house to be built on
said lot with the correct measurements thereof, boundary fences, apparent
easements, roadways and visible encroachments, if any, and that I have surveyed
the property hereon described, according to the official records, to the
best of my knowledge and belief.
April 30, 1994

George T. Dunham
George T. Dunham, Surveyor

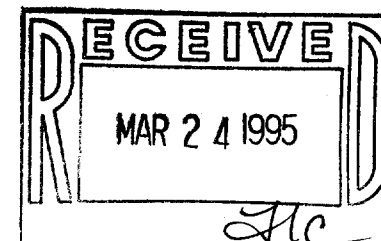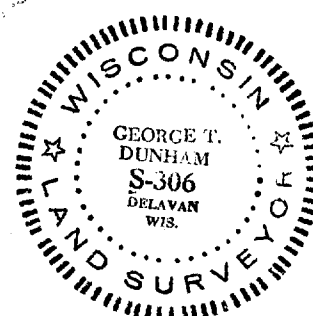

002-1391

XWP-34