


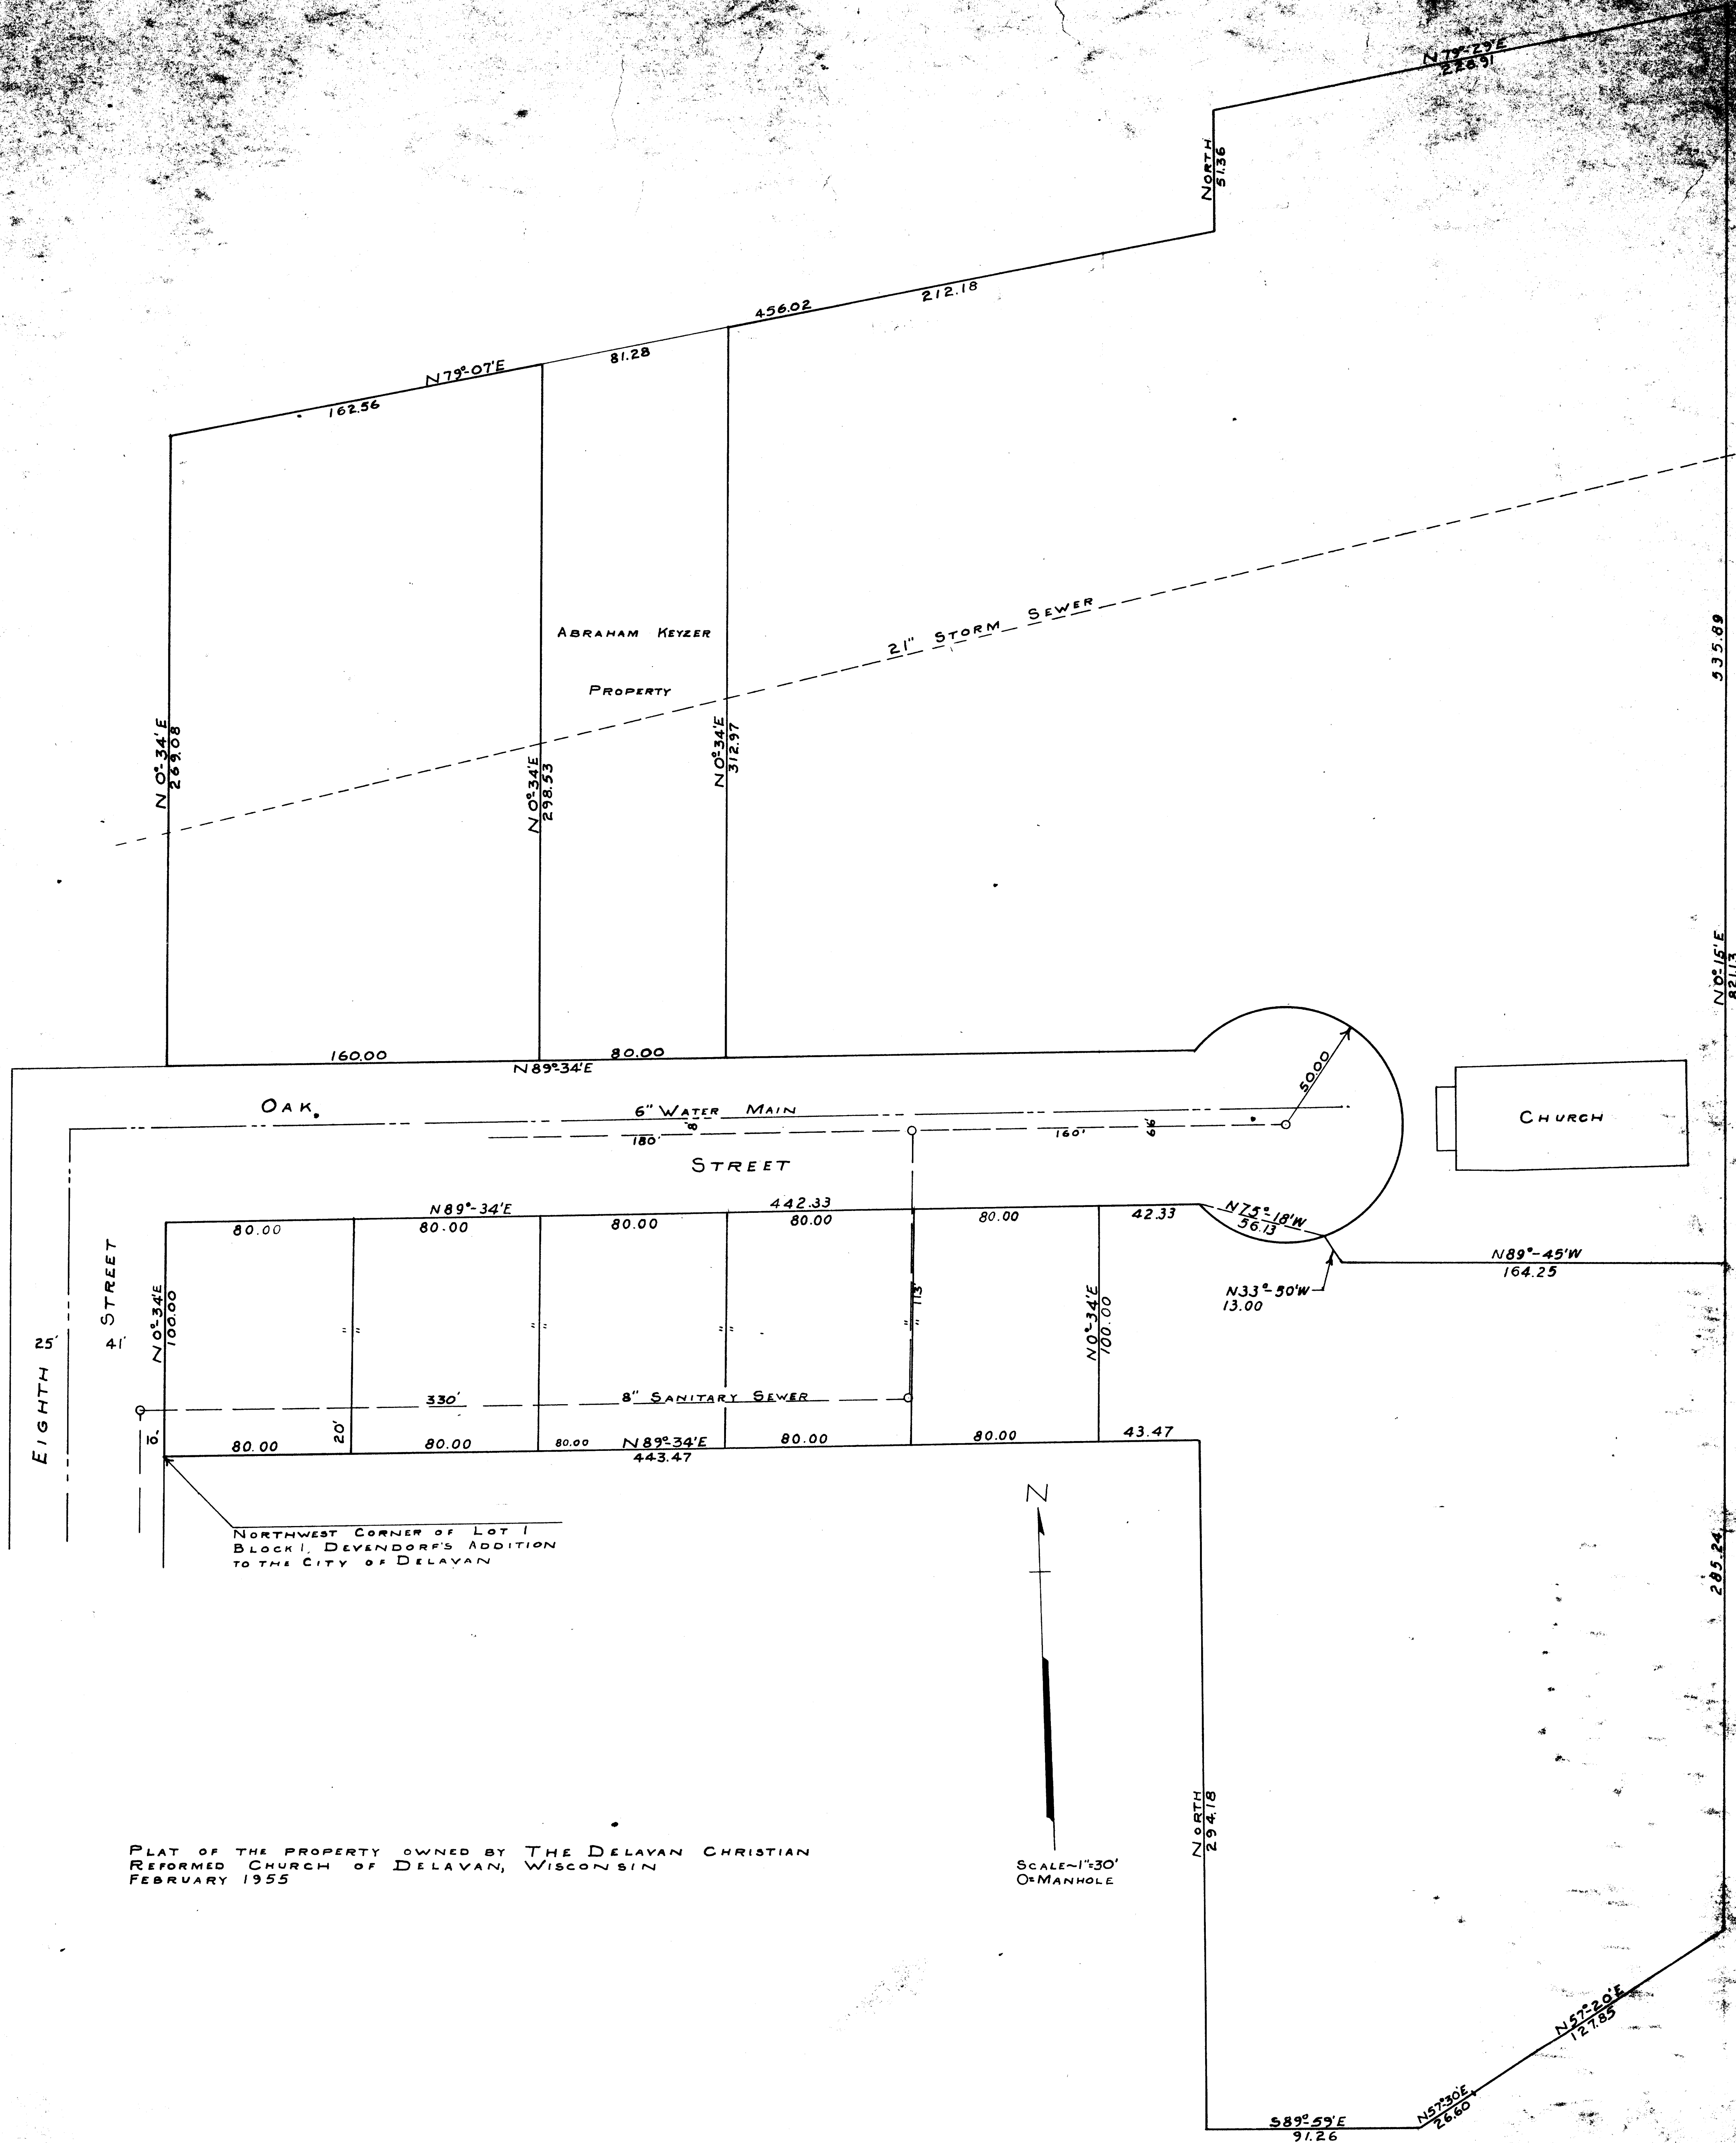

PLAT OF THE PROPERTY OWNED BY THE DELAVAN CHRISTIAN
 REFORMED CHURCH OF DELAVAN, WISCONSIN
 FEBRUARY 1955

SCALE-1"=30'
 O=MANHOLE

George T. Dunham
 GEORGE T. DUNHAM, SURVEYOR
 DELAVAN, WISCONSIN