


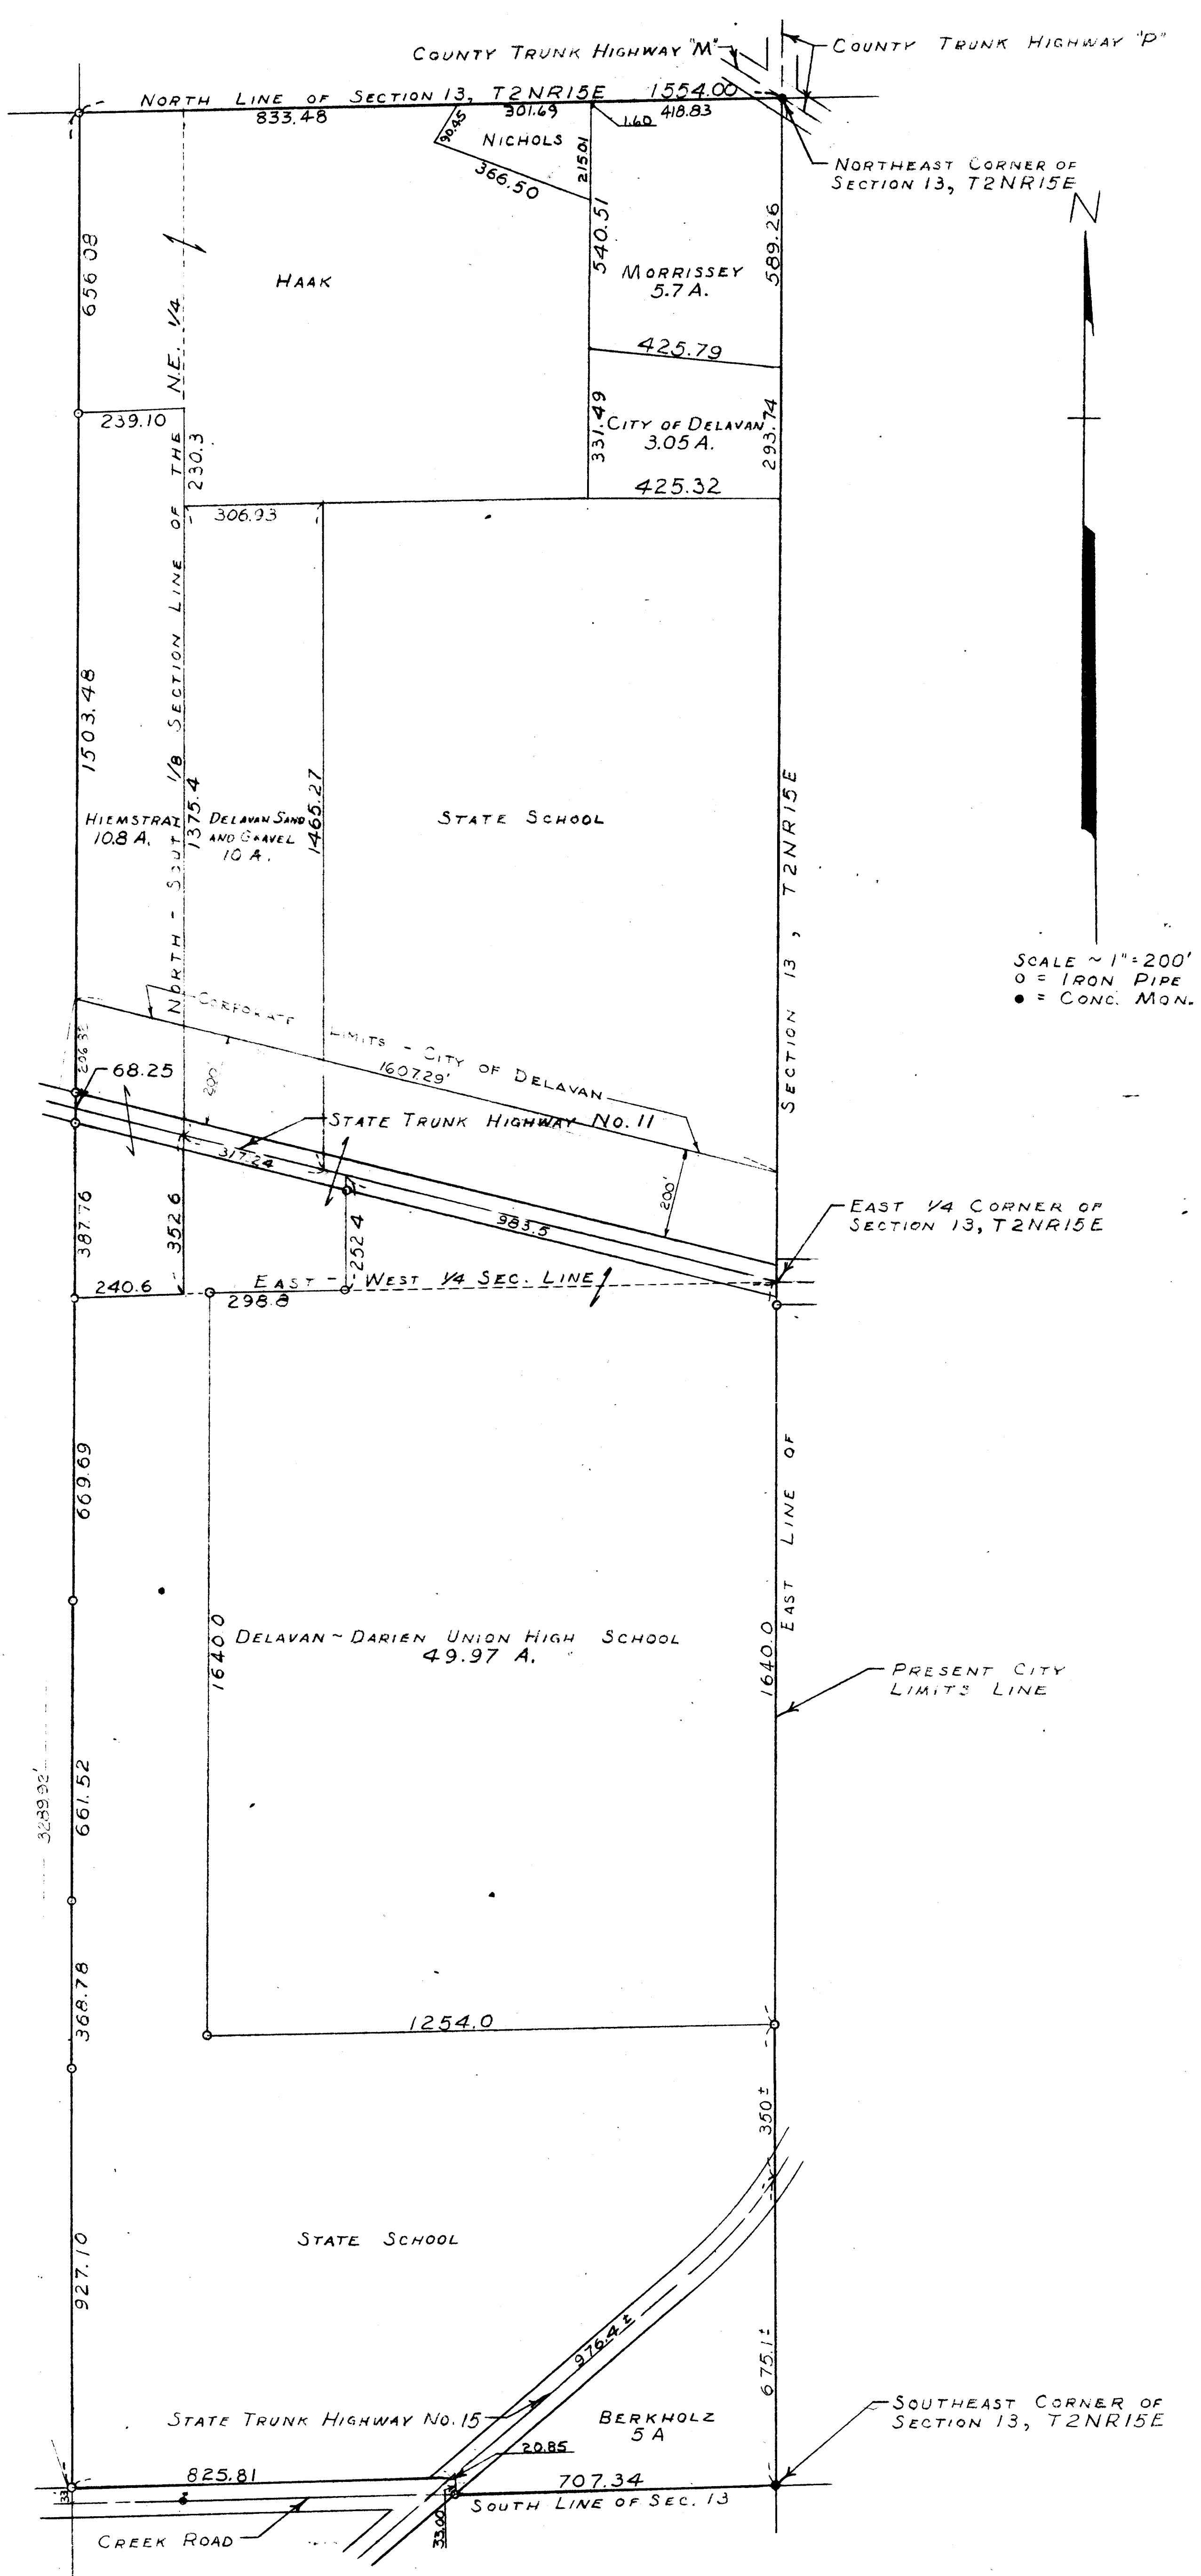

PLAT OF SURVEY OF LAND IN SECTION 13, T2N R15E, TO BE ANNEXED TO THE CITY OF DELAVAN, WALWORTH COUNTY, WISCONSIN
SEPT. 1956

George T. Dunham
GEORGE T. DUNHAM, SURVEYOR
DELAVAN, WISCONSIN

XWUP-197, 198, 199A, 199B

WUP-190, 191, 192, 192A

in Township + on 10-13-9-9A, 9B + D-13-10

2-147