



PLAT OF SURVEY

LOT 33 OF WHISPERING PINES SUBDIVISION,
LOCATED IN SECTION 13, TOWN 2 NORTH, RANGE 15
EAST, CITY OF DELAVAN, WALWORTH COUNTY,
WISCONSIN.


OWNER: TOM AND MIKE McDONOUGH
N3445 COMO RD.
LAKE GENEVA, WI. 53147

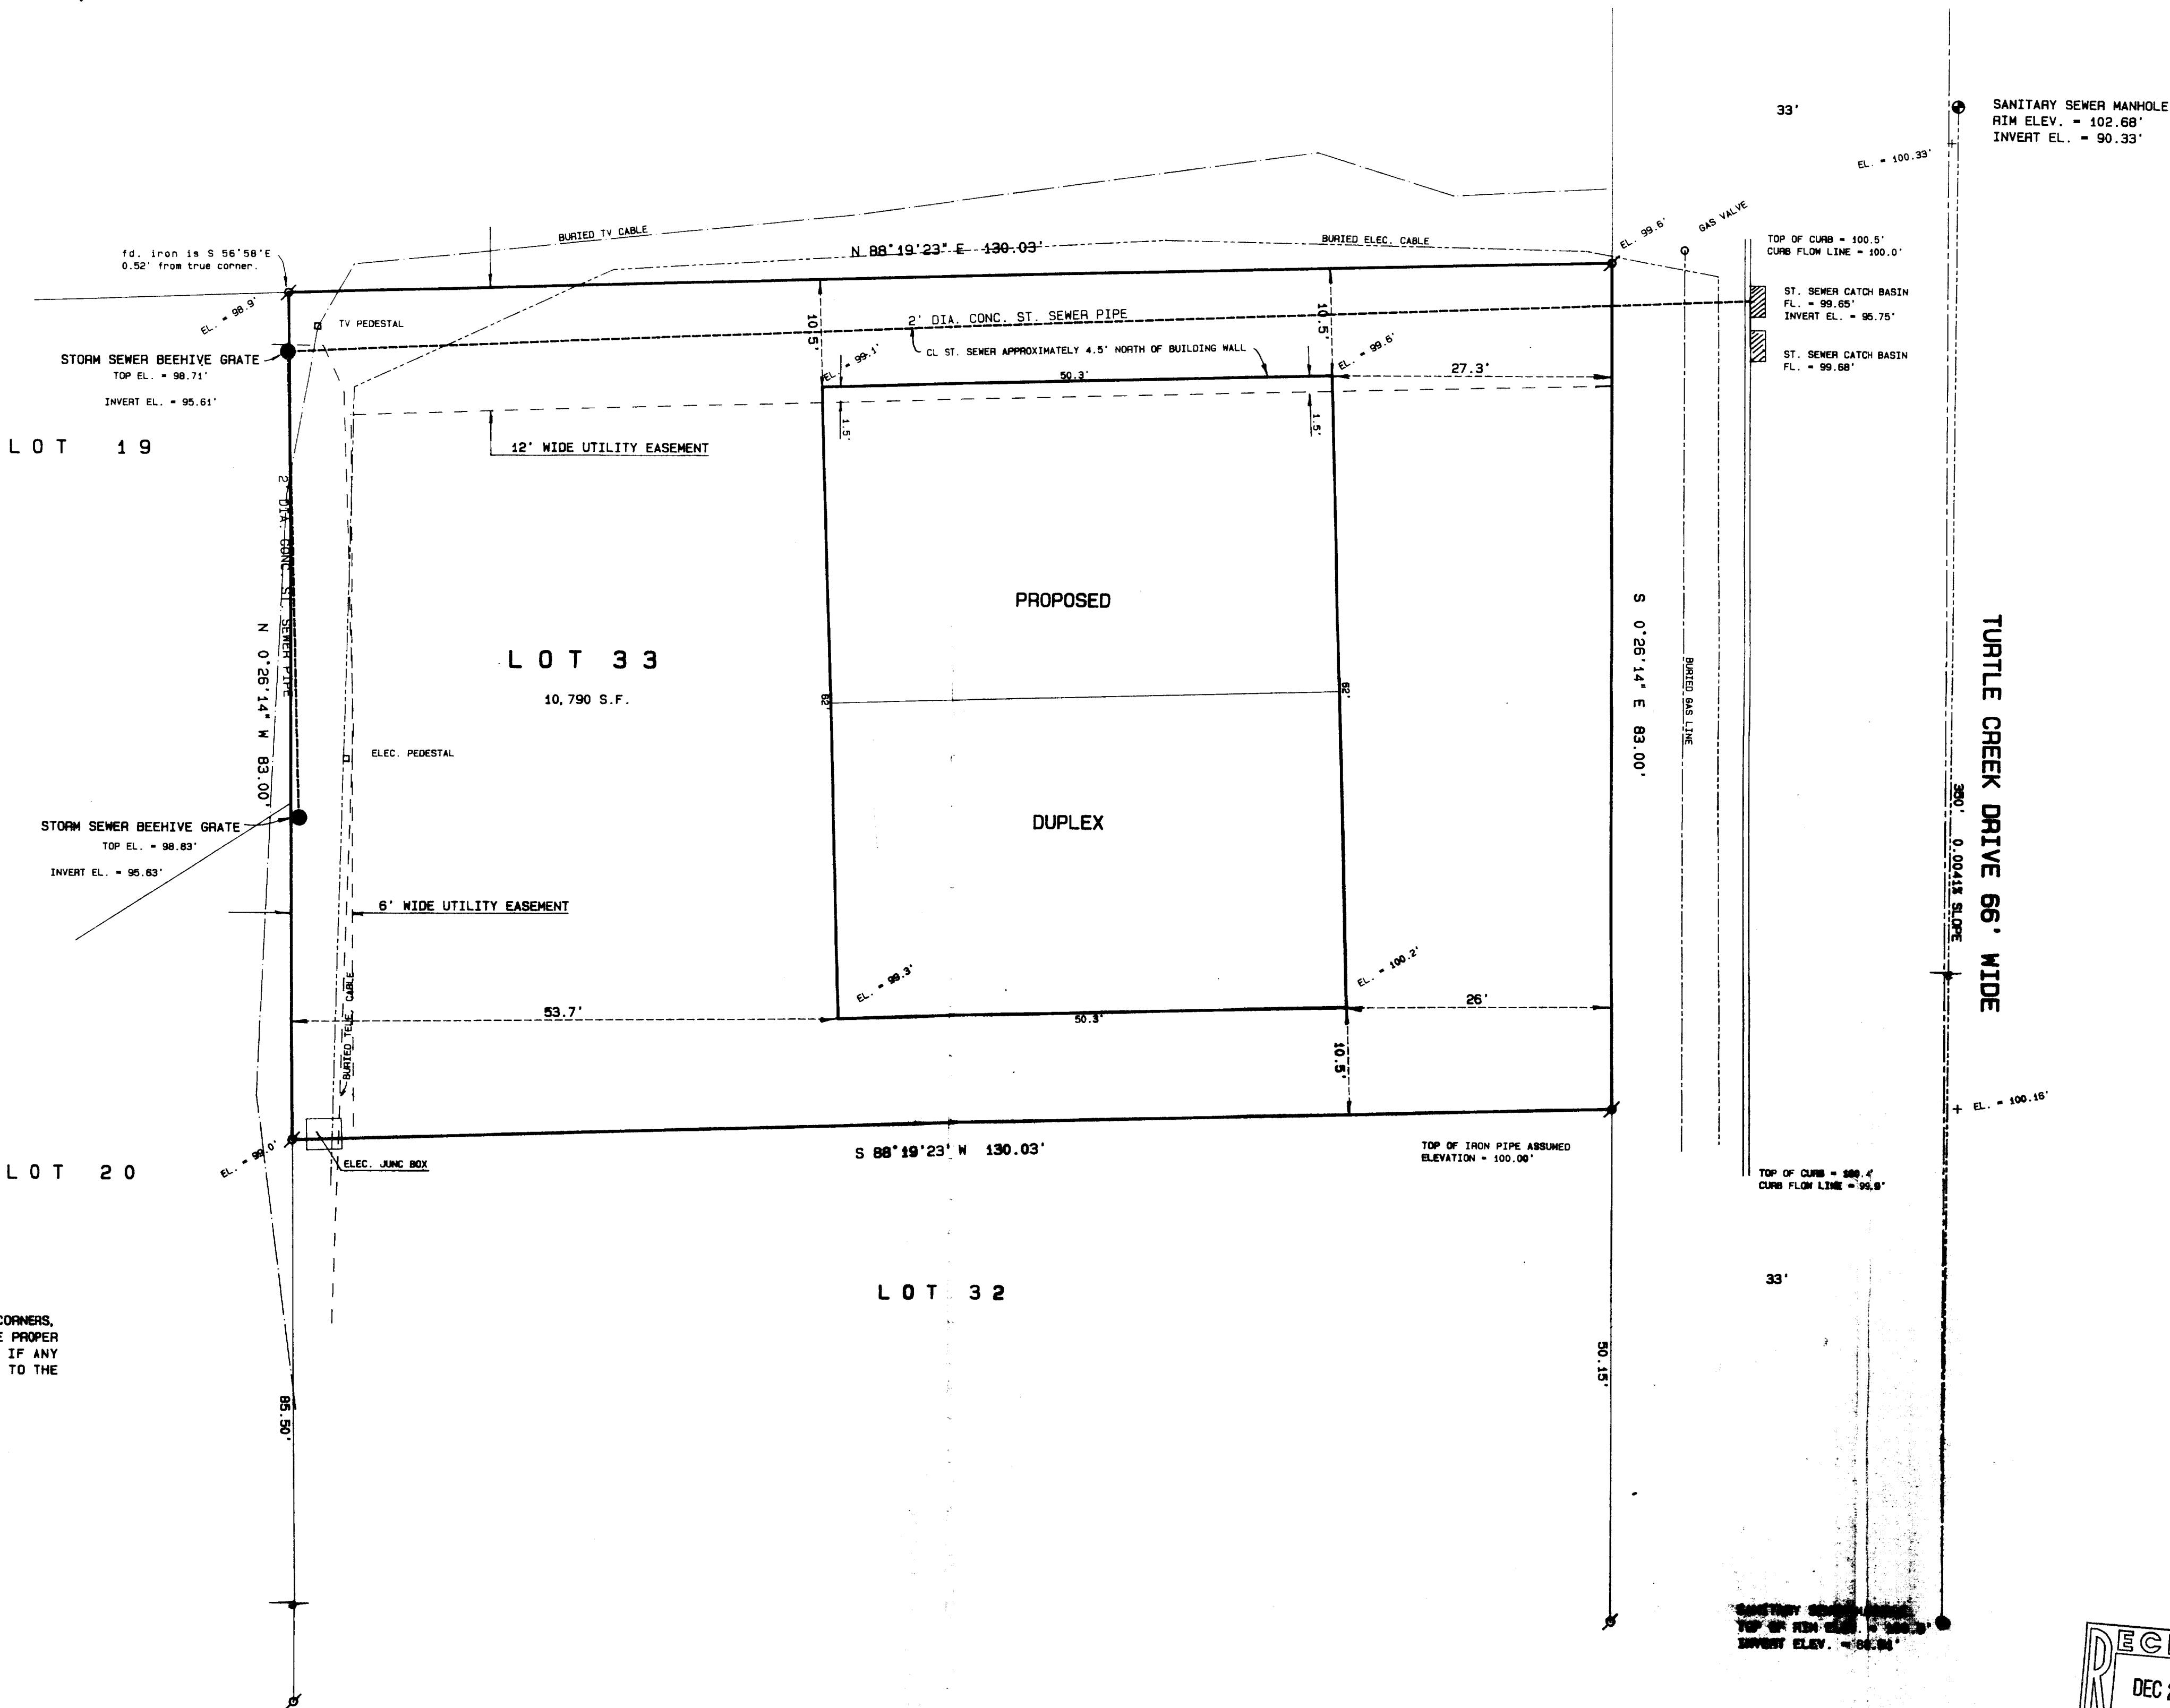


NOTE:
WOOD STAKES OR 60 PENNY SPIKES HAVE BEEN PLACED AT BUILDING CORNERS.
BUILDER IS TO VERIFY DIMENSIONS OF THE FIELD STAKES TO INSURE PROPER
PLAN INTERPRETATION AND CONTACT THIS OFFICE IMMEDIATELY IF ANY
DISCREPANCY EXISTS. DIMENSIONS ON PLAT HAVE BEEN ROUNDED TO THE
NEAREST TENTH OF A FOOT.

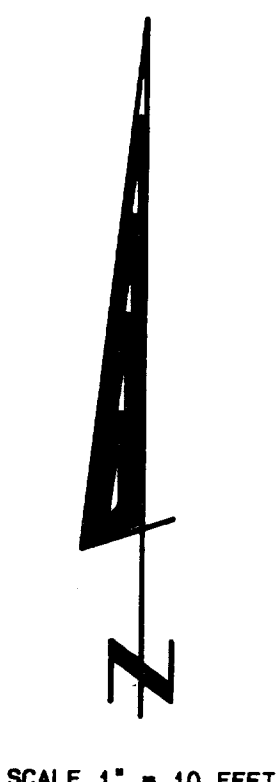

- Legend
- FOUND IRON PIPE
 - FOUND IRON ROD
 - FOUND BRASS CAPPED MONUMENT
 - FOUND CONCRETE MONUMENT
 - CRISSEL CUT IN CONCRETE
 - SET IRON ROD, 24" LONG, WEIGHING 1.5 LBS./LINEAL FT., 3/4" DIA.
 - SET IRON ROD, 36" LONG, WEIGHING 4.5 LBS./LINEAL FT., 1-1/16" DIA.
 - RECORDED AS DIMENSION
 - EXISTING FENCE

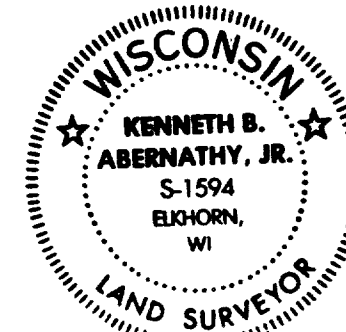

SCALE: 1" = 10 FEET

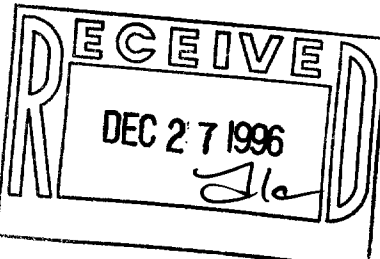

I hereby certify that the above described property has been surveyed
by me or under my direction and that the above map is a true
representation thereof and shows the size and location of the property,
its exterior boundaries, the location of all visible structures and
dimensions of all principal buildings thereon, boundary fences, apparent
easements, roadways and visible encroachments, if any.
This survey is made for the use of the present owners of the property,
and also those who purchase, mortgage, or guarantee the title thereto
within one year from date hereof.

Kenneth B. Abernathy, Jr.
KENNETH B. ABERNATHY, JR.
WISCONSIN REGISTERED LAND SURVEYOR,
S-1594
Date: OCT. 23, 1996 Job No. P.1002