


DUNHAM & RASMUSSEN
SURVEYING & ENGINEERING
DELAVER, WISCONSIN

B.M. - SOUTH EDGE OF RIM
OF MANHOLE AT
OF FIFTH ST. &
WALWORTH AVE.
ASSUMED ELEV. 100.00

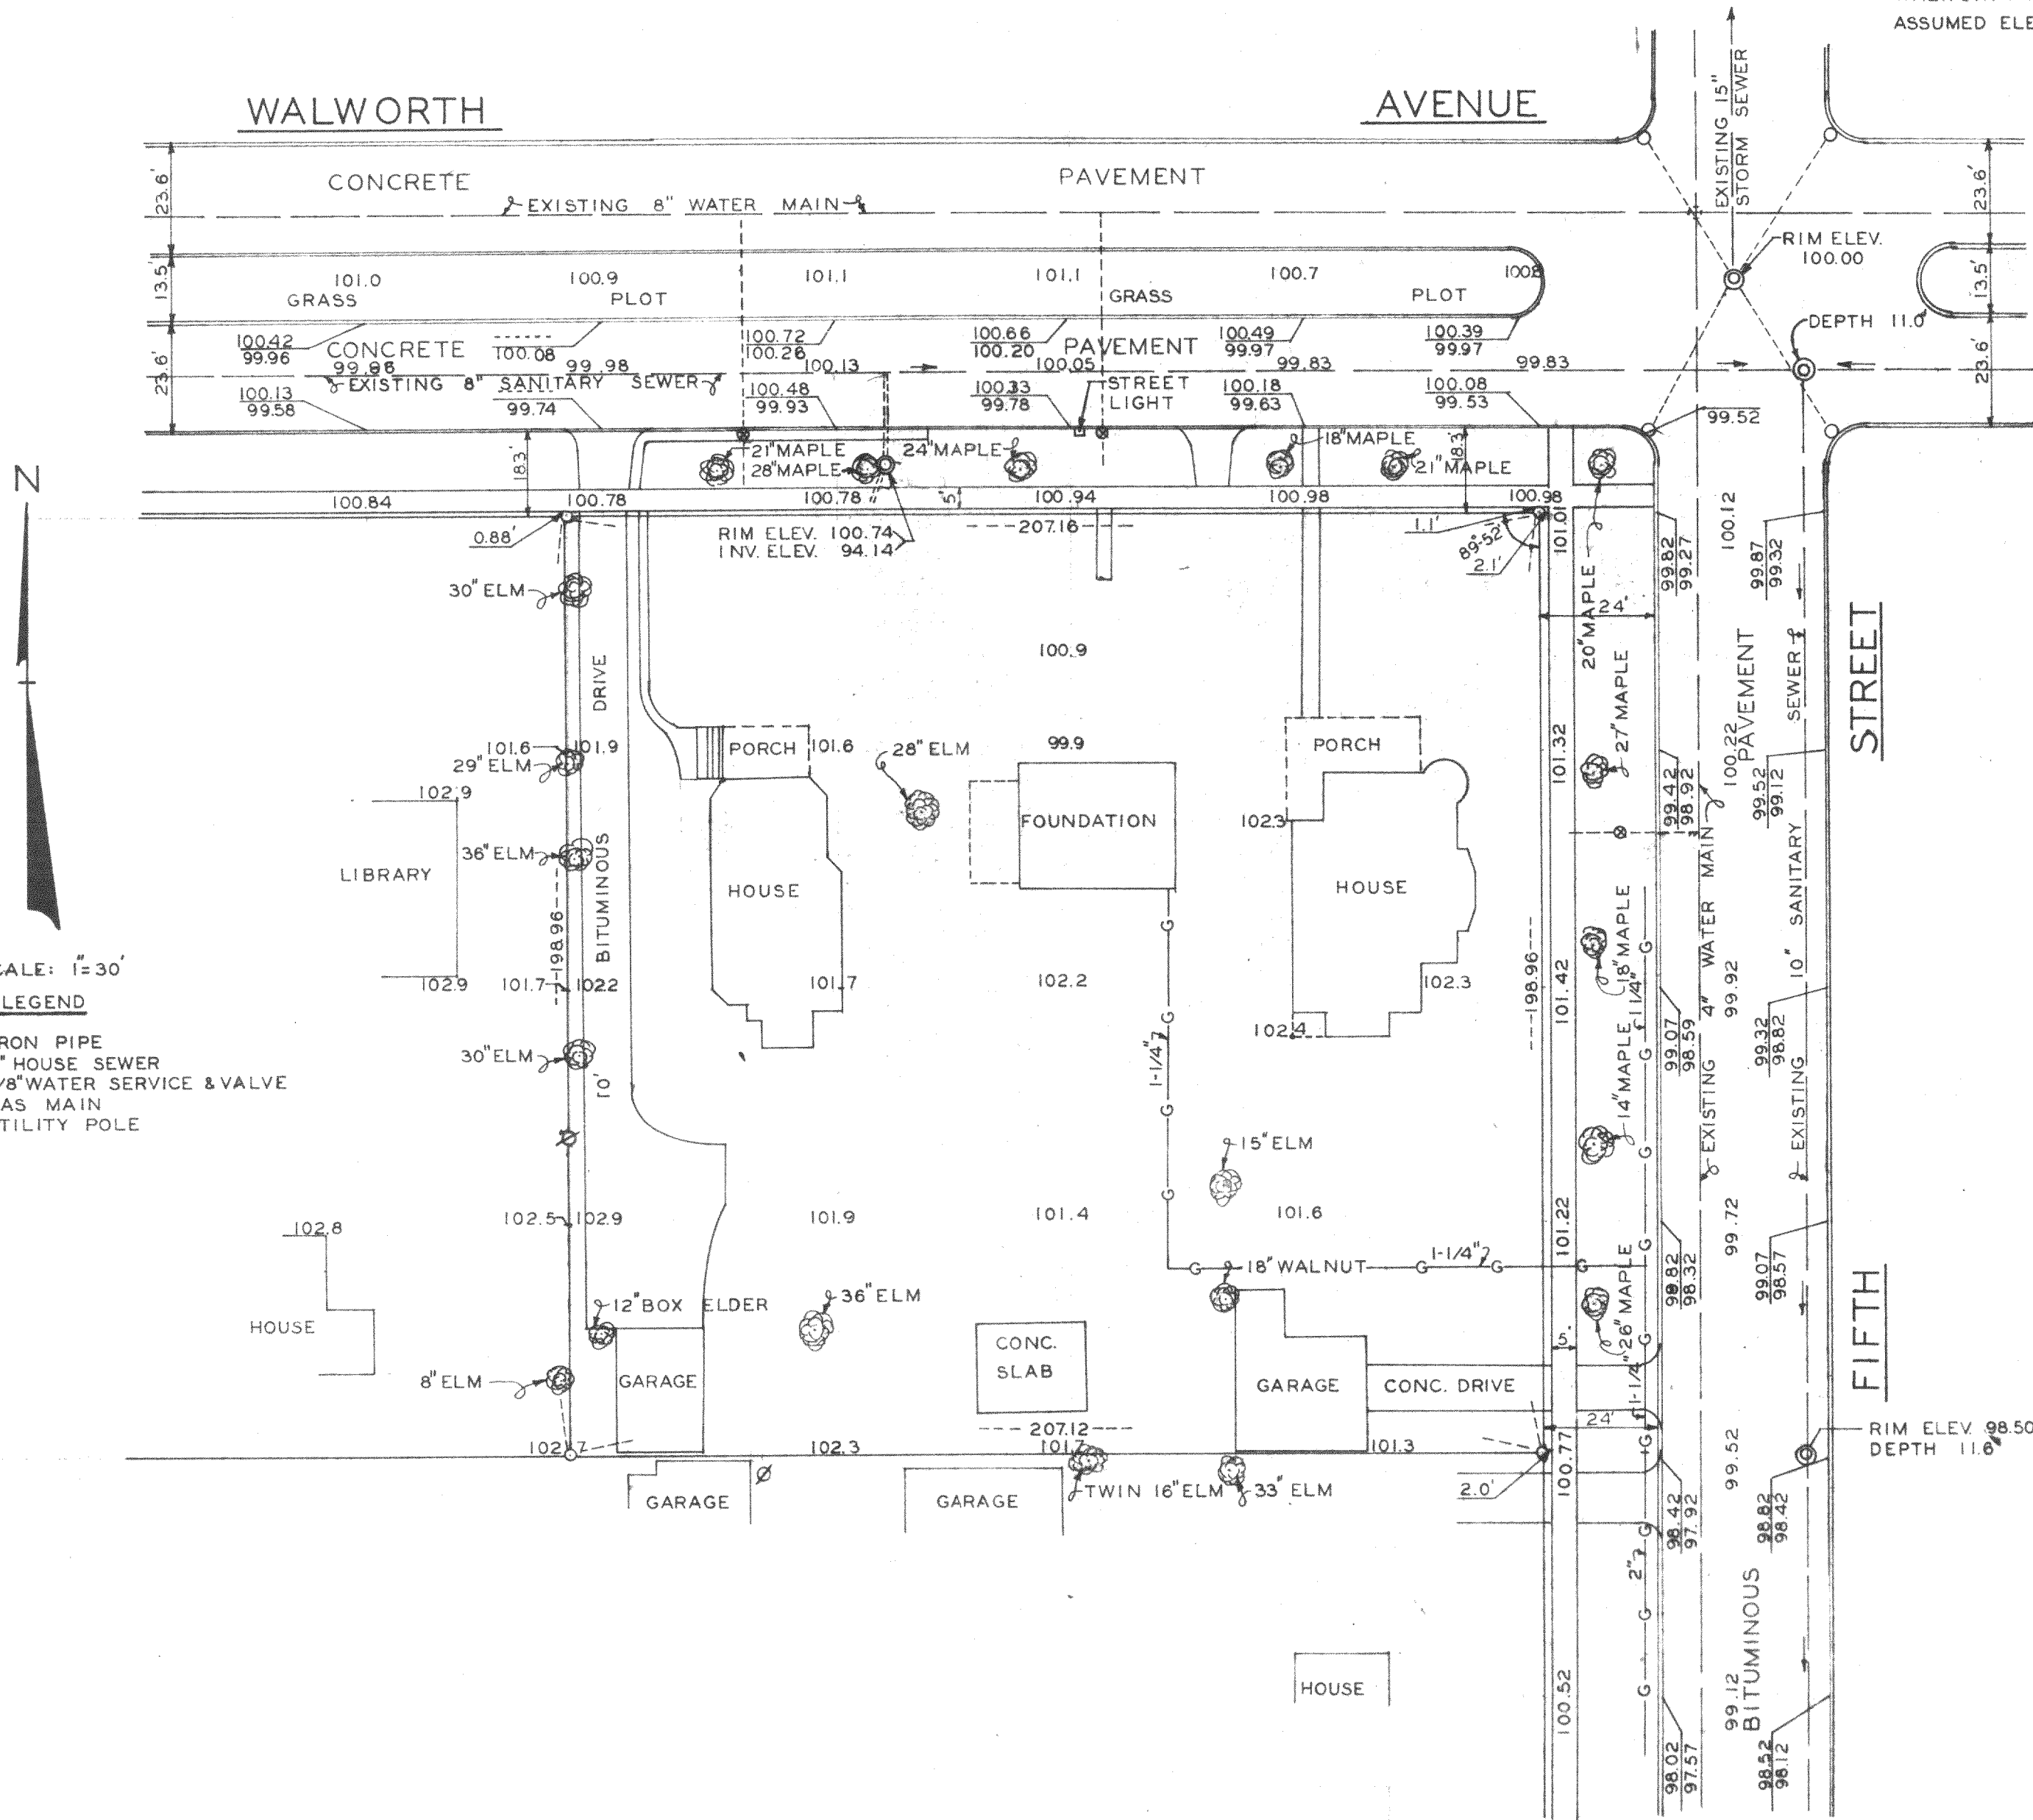

Plat of Survey and Topographic Map of Lots 1 and 2 and the East 74.50 feet
of Lot 3 in Block 1 of Passage, Aram, and Downie Addition to the City of
Delavan, Walworth County, Wisconsin
August 24, 1960

George T. Dunham
George T. Dunham, Surveyor No. S-306