


DUNHAM & RASMUSSEN
SURVEYING & ENGINEERING
DELAVER, WISCONSIN

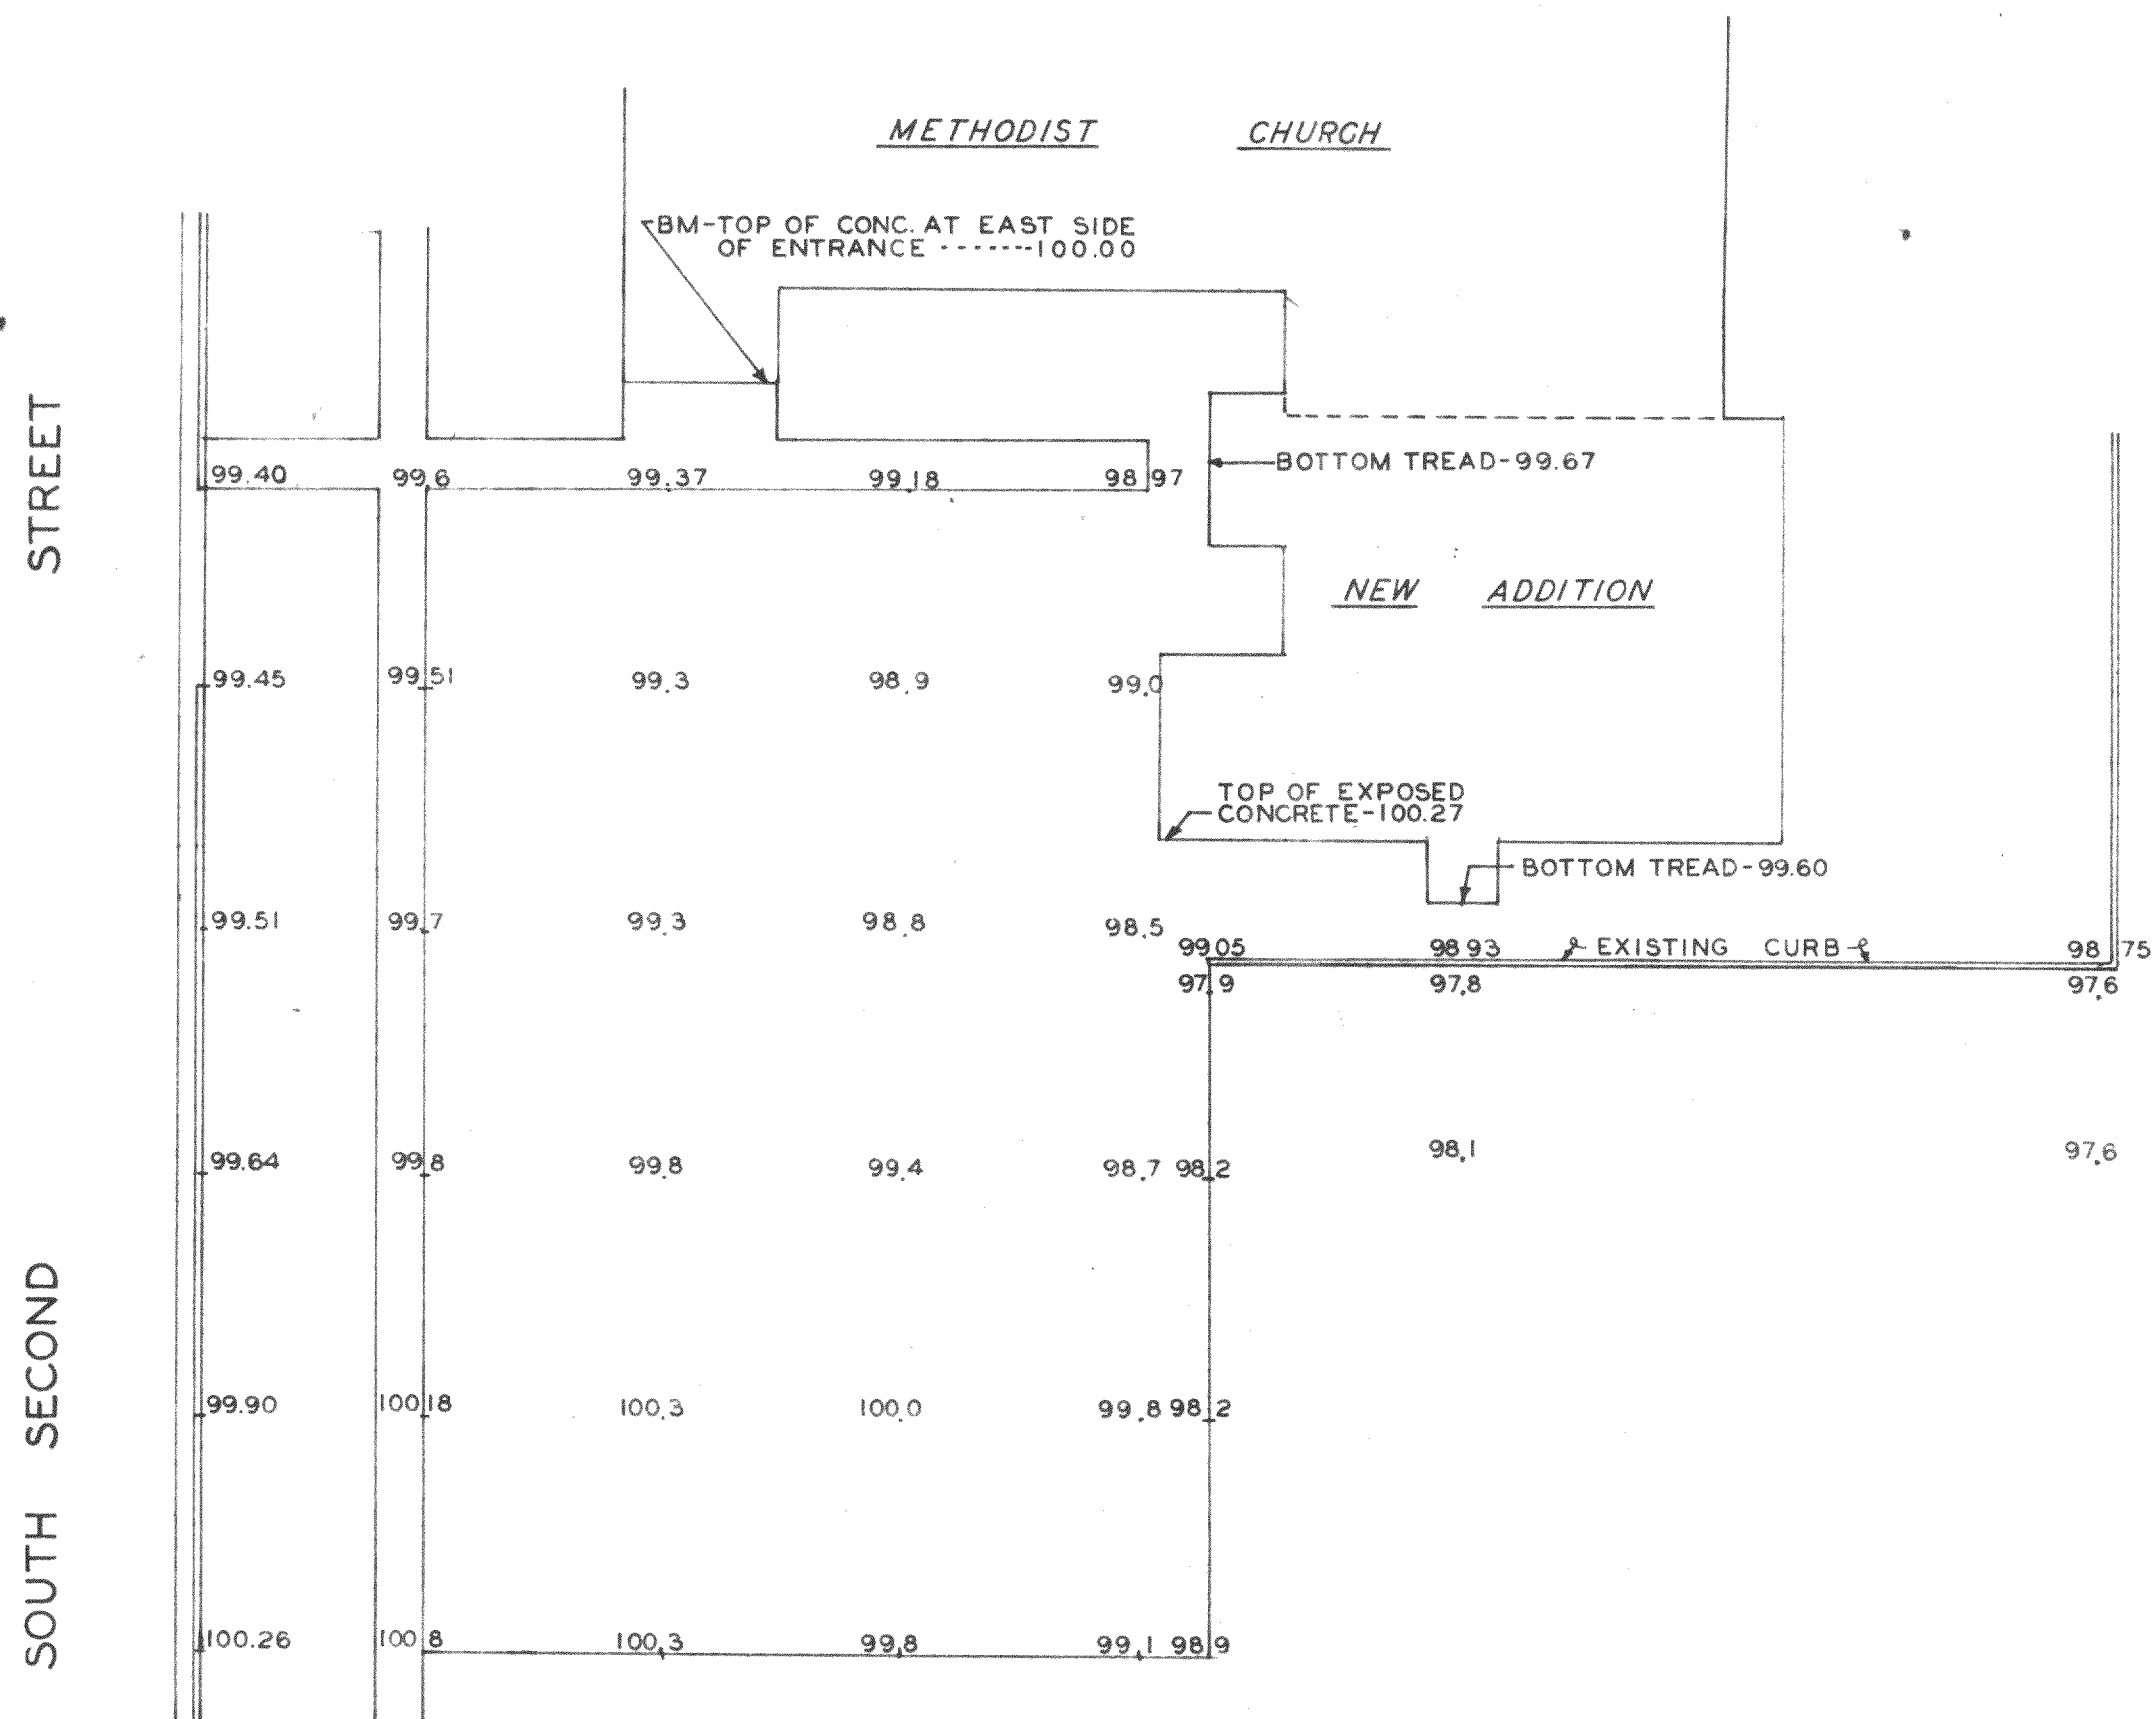

Topographic Map of south portion of Methodist Church property, City of Delavan, Walworth County, Wisconsin.
May 10, 1961

George T. Dunham, Surveyor