


DUNHAM & RASMUSSEN
SURVEYING & ENGINEERING
DELAVAN, WISCONSIN

NORTHEAST CORNER OF
BLOCK 2, DELAVIEW SUB.

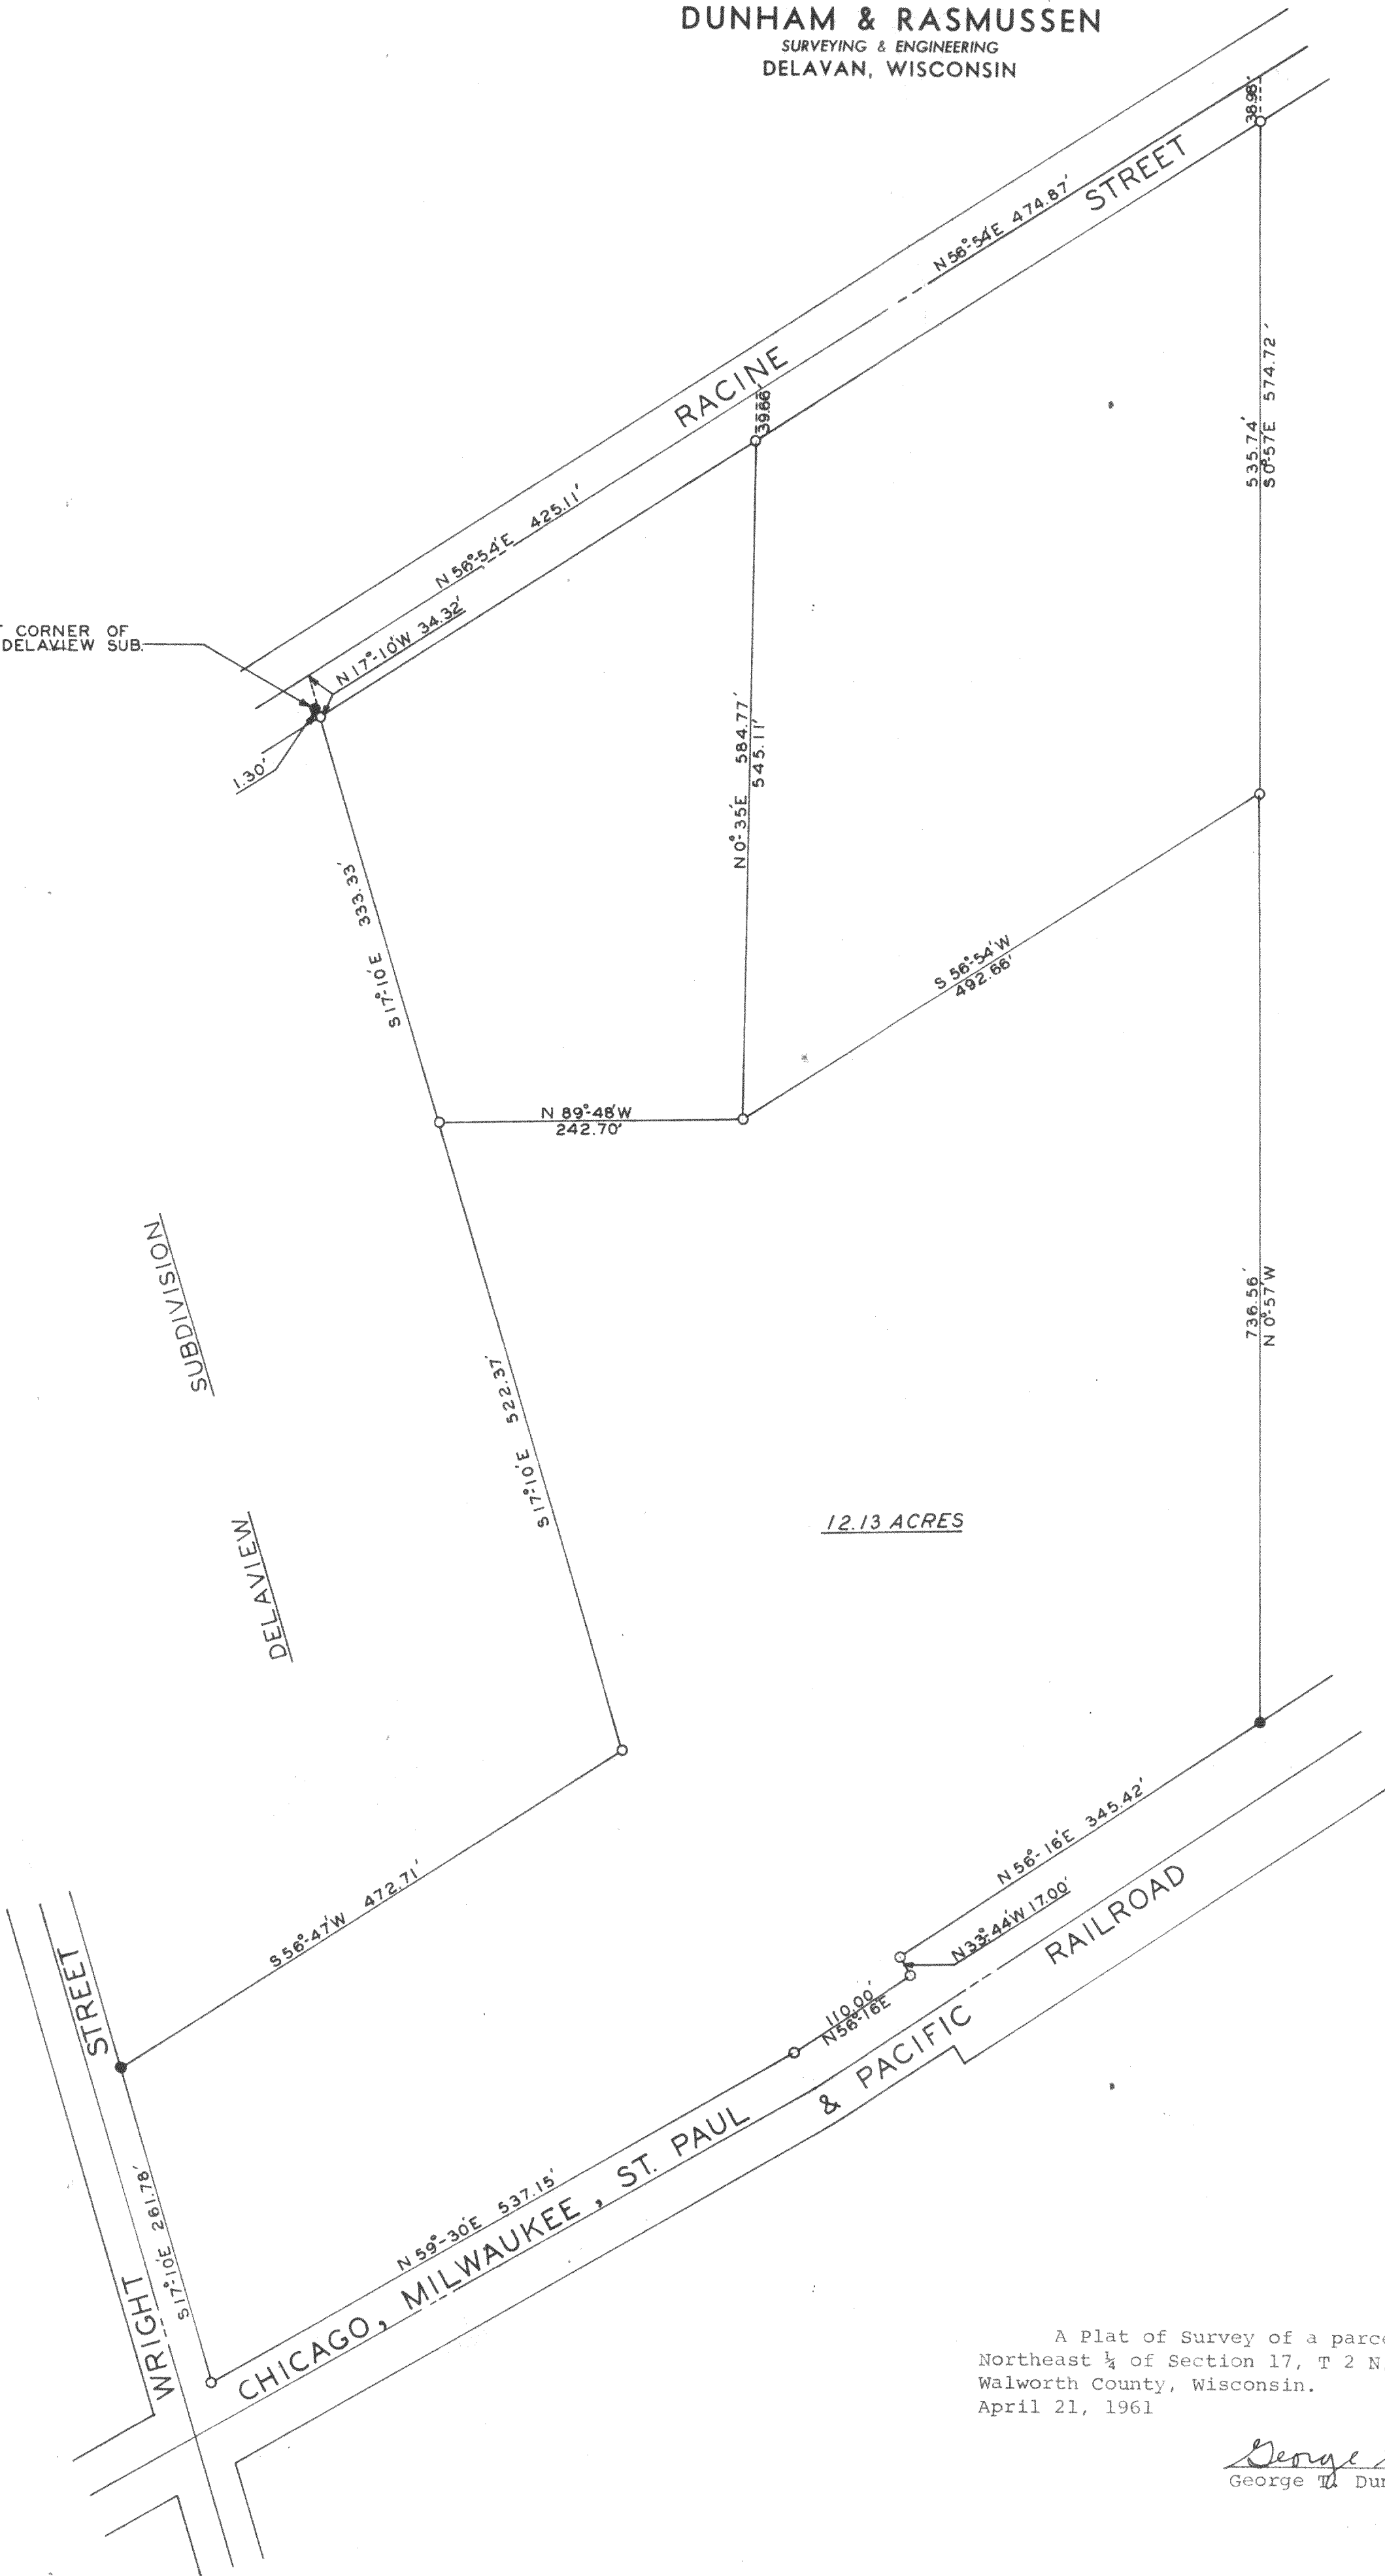

N

SCALE: 1"=100'

● CONC. MONU.

○ IRON PIPE

A Plat of Survey of a parcel of land located in the
Northeast ¼ of Section 17, T 2 N, R 16 E, City of Delavan,
Walworth County, Wisconsin.
April 21, 1961

George T. Dunham
George T. Dunham, Surveyor, S-306