


PLAT OF SURVEY  
-OF-

LOT 11, WHISPERING PINES, LOCATED IN THE SOUTHWEST 1/4 OF THE NORTHEAST 1/4, AND THE NORTHWEST 1/4 AND SOUTHWEST 1/4 OF THE SOUTHEAST 1/4 OF SECTION 13, TOWNSHIP 2 NORTH, RANGE 15 EAST IN THE CITY OF DELAVAN, WALWORTH COUNTY, WISCONSIN.



NOTE: PROPOSED DWELLING TO BE STAKED UPON NOTIFICATION BY THE ABOVE NAMED CLIENT.

SURVEY FOR: SOUTHEASTERN WISCONSIN HOUSING CORPORATION  
PROPOSED ADDRESS: WHISPERING PINES DRIVE

PROPOSED FN. FL.: \_\_\_\_\_  
PROPOSED YD. GR.: \_\_\_\_\_

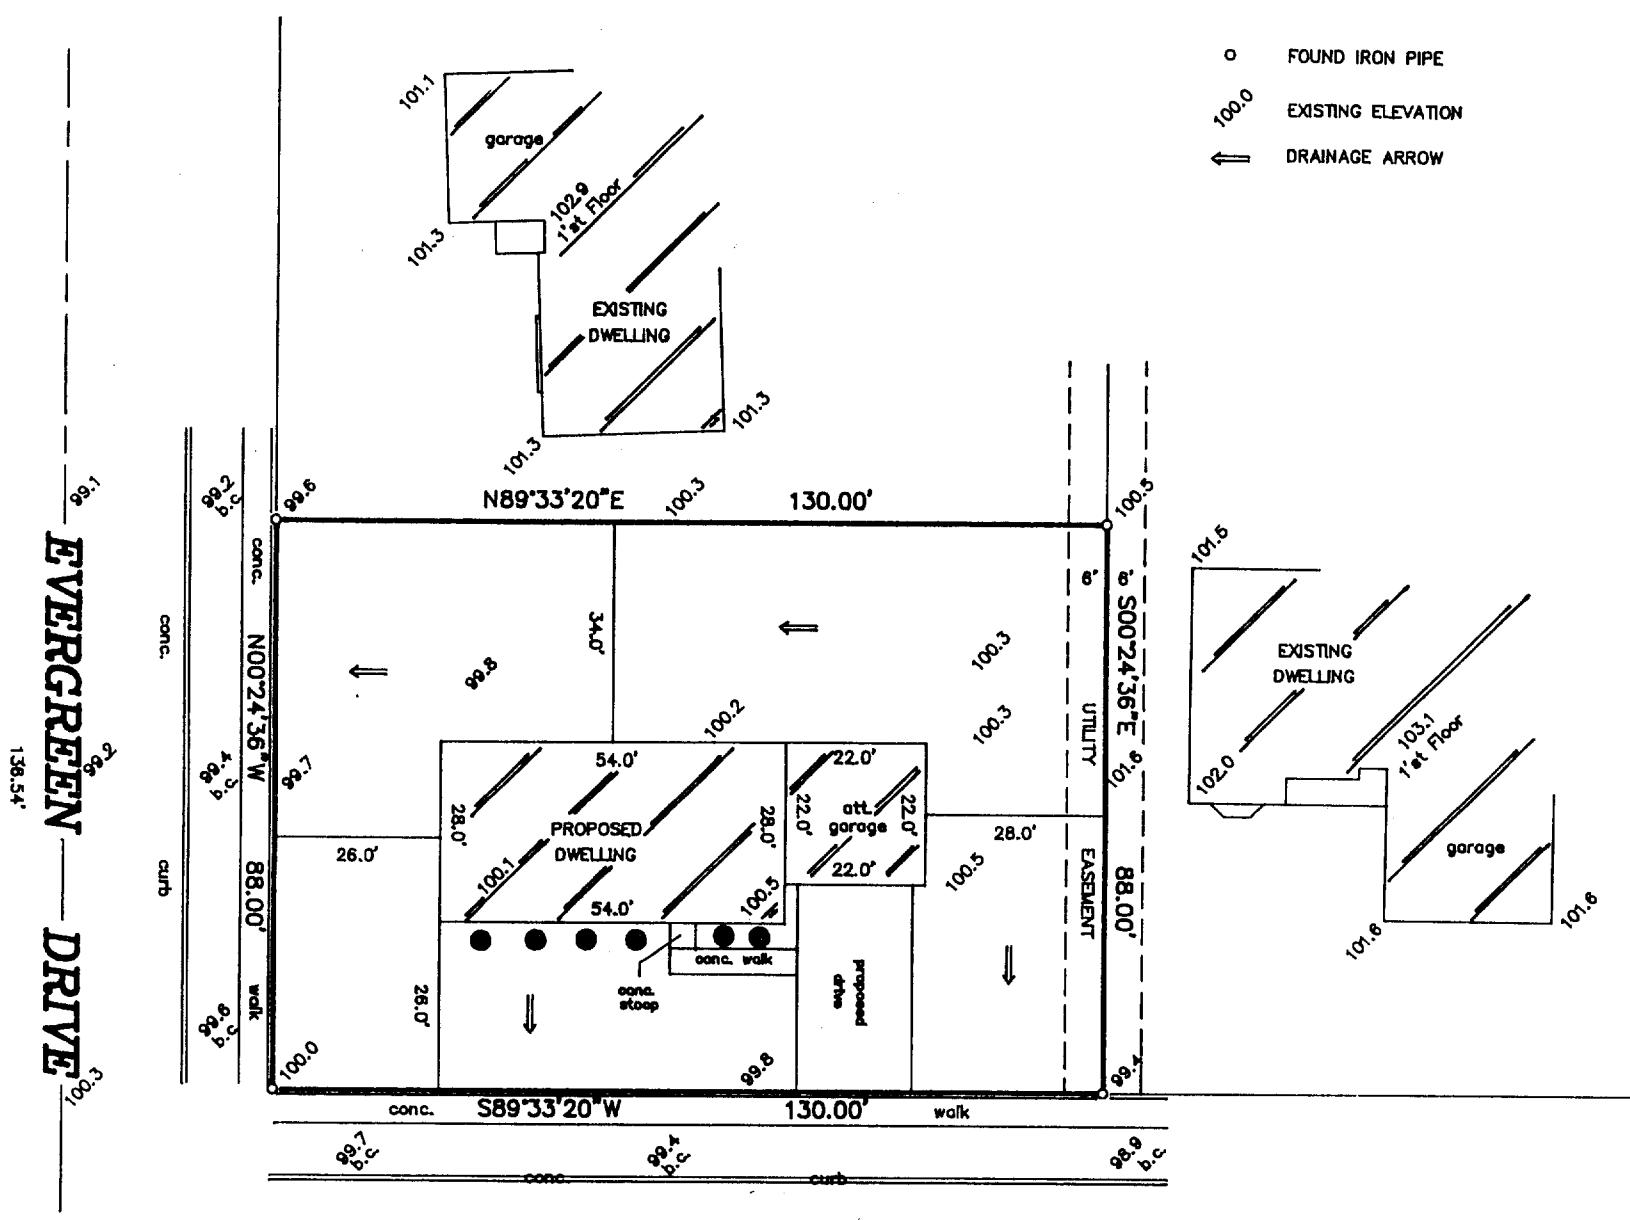

100.1 manhole rim 98.8 98.9  
WHISPERING PINES DRIVE 178.59' 98.9 manhole rim  
100.0

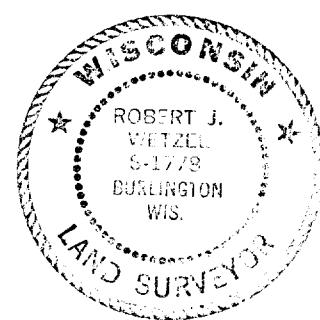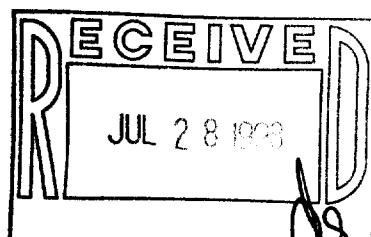

"I hereby certify that I have surveyed the above described property and that the above map is a correct representation thereof and shows the size and location of the property, its exterior boundaries, the location of all visible structures and dimensions of all principal buildings thereon, boundary fences, apparent easements, roadways and encroachments, if any."

"This survey is made for the use of the present owners of the property, and those who purchase, mortgage, or guarantee the title thereto within one year from date hereof."


SCALE: 1" = 30'

THIS IS NOT AN ORIGINAL PRINT  
UNLESS THIS SEAL IS RED.

*Robert J. Wetzel*  
ROBERT J. WETZEL S-1778

FEBRUARY 16, 1998  
DATE

3326  
JOB NUMBER

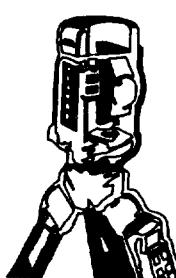

B.W. SURVEYING  
LAND SURVEYS  
MAPPING AND PLANNING  
412 N. PINE STREET  
BURLINGTON, WI 53105  
(414)-767-0225

XWP-11  
002-1488