


DUNHAM & RASMUSSEN
SURVEYING & ENGINEERING
DELAVER, WISCONSIN

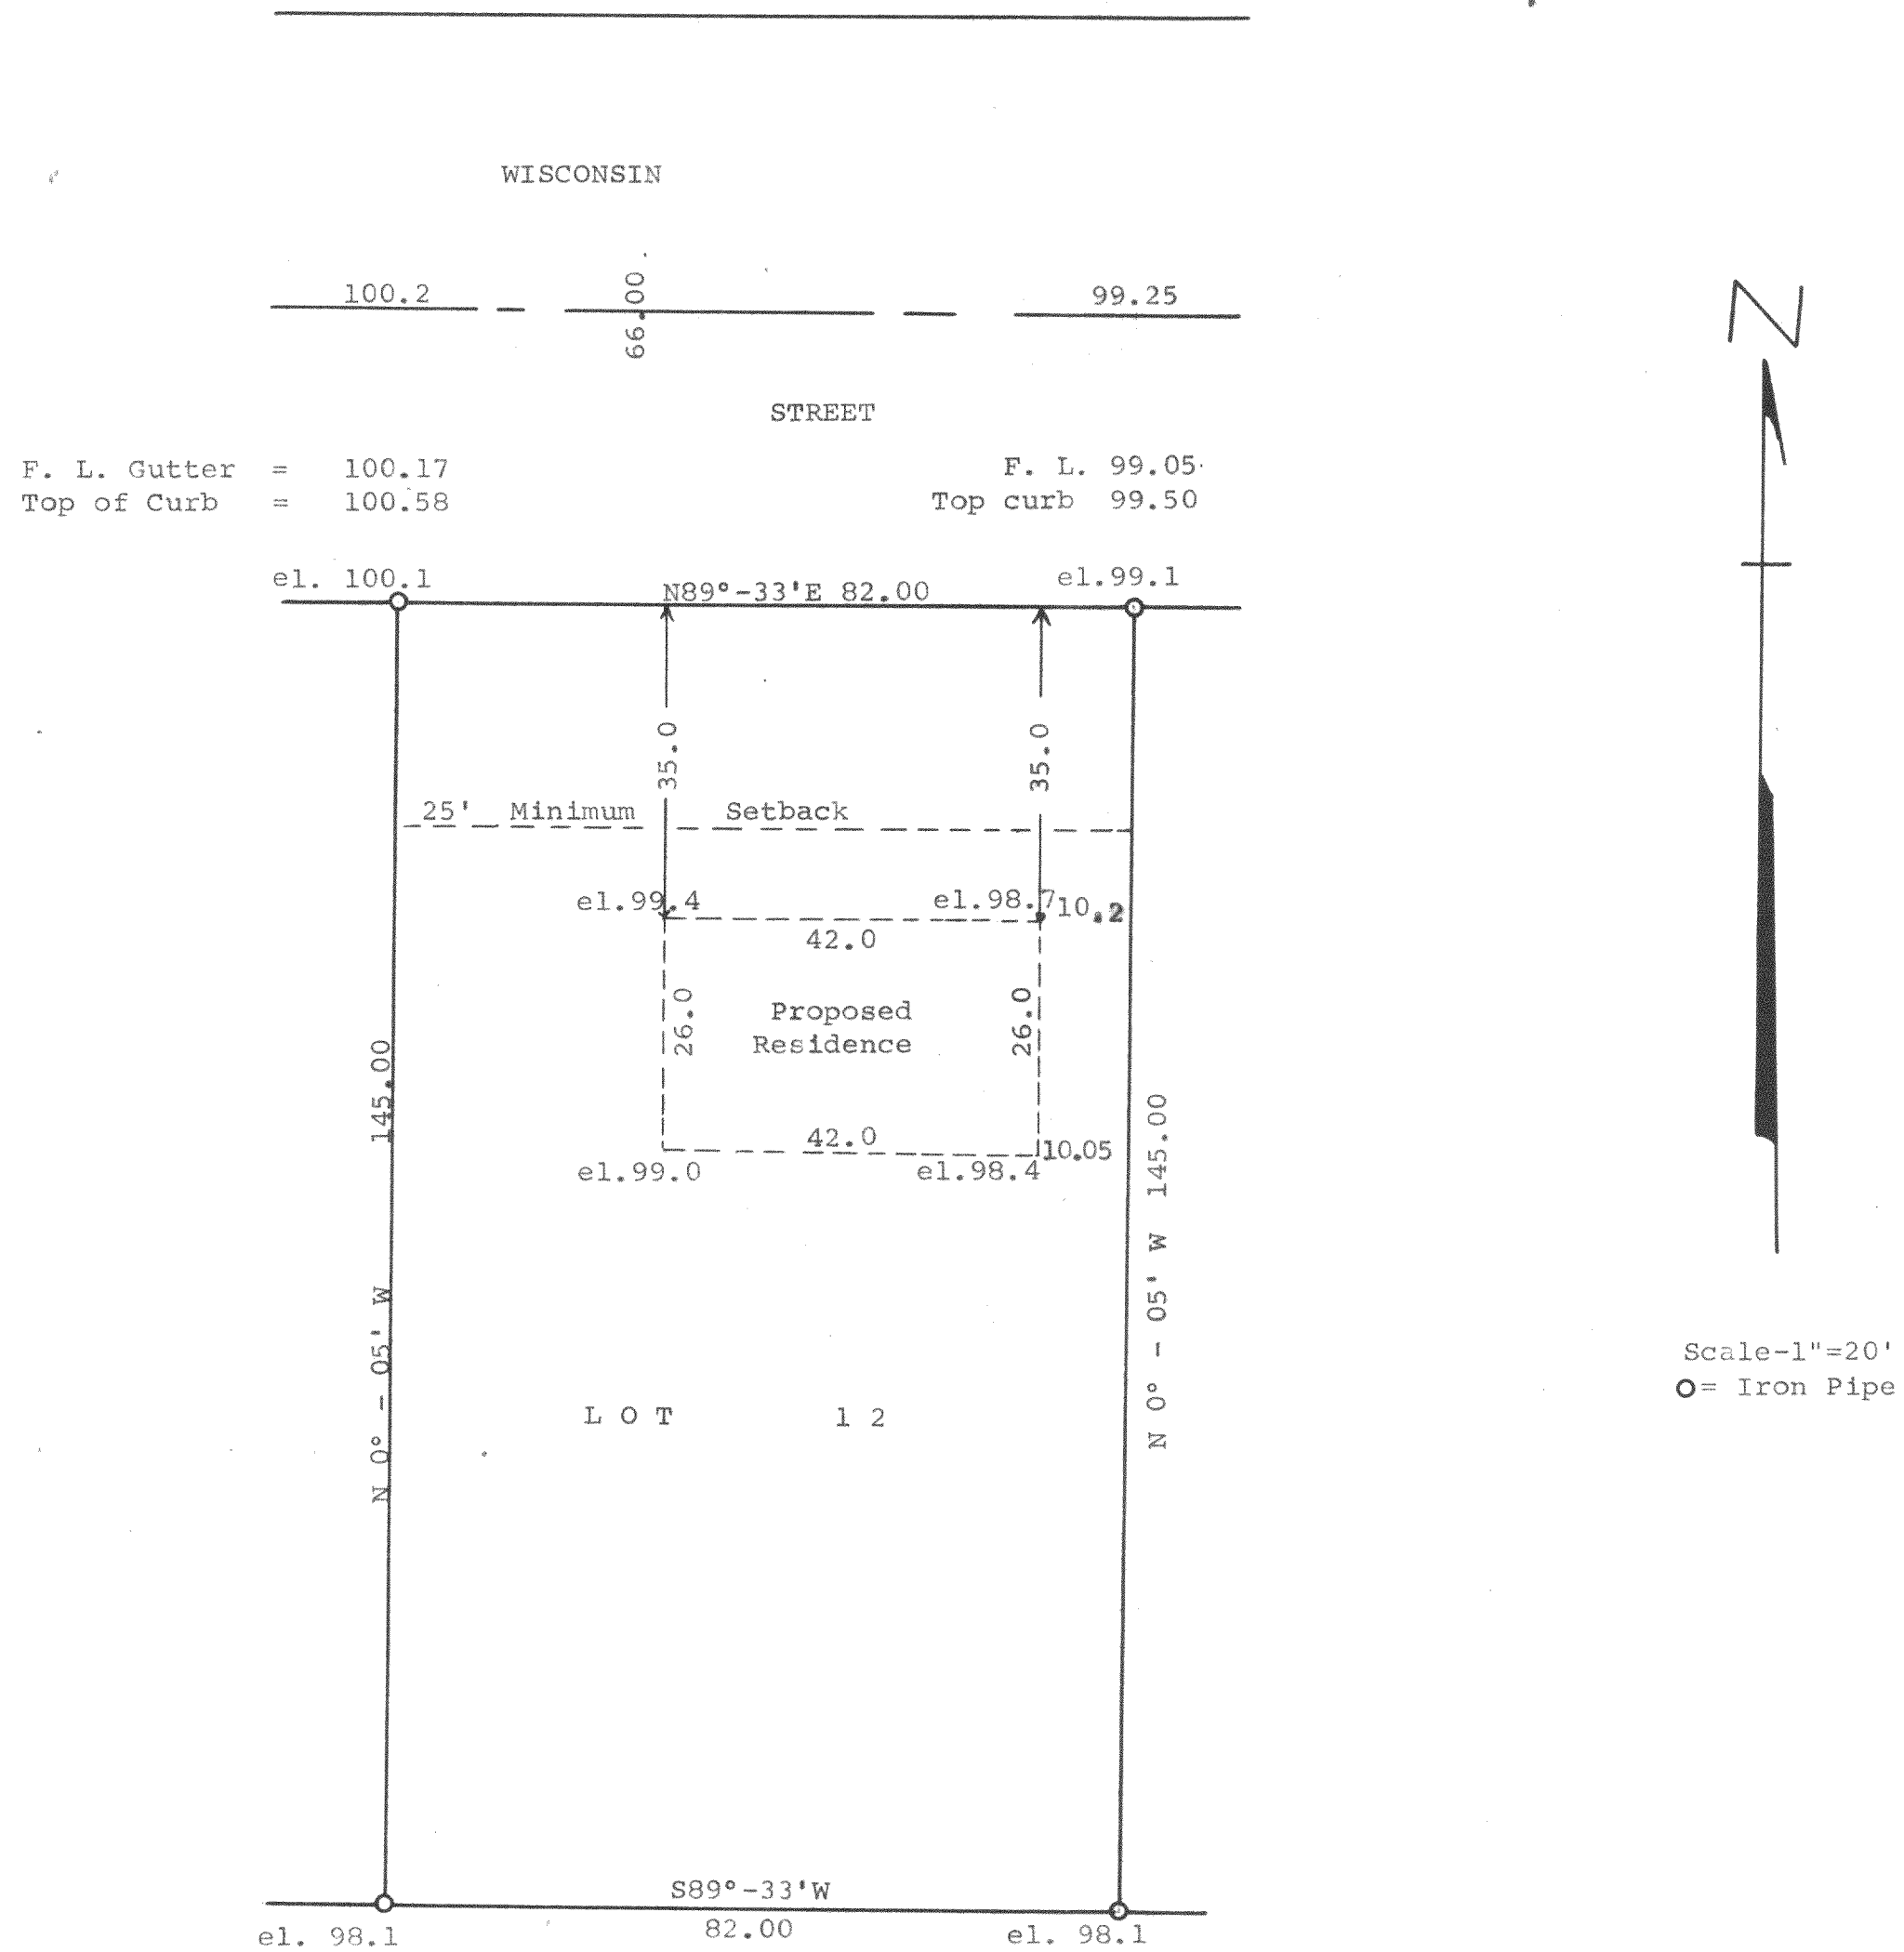

Plot Plan for Lot 12, Block 5 of Springs Park Subdivision
located in the City of Delavan, Walworth County, Wisconsin
October 19, 1961

George T. Dunham
George T. Dunham, Surveyor