


UP-1195 CTape Map

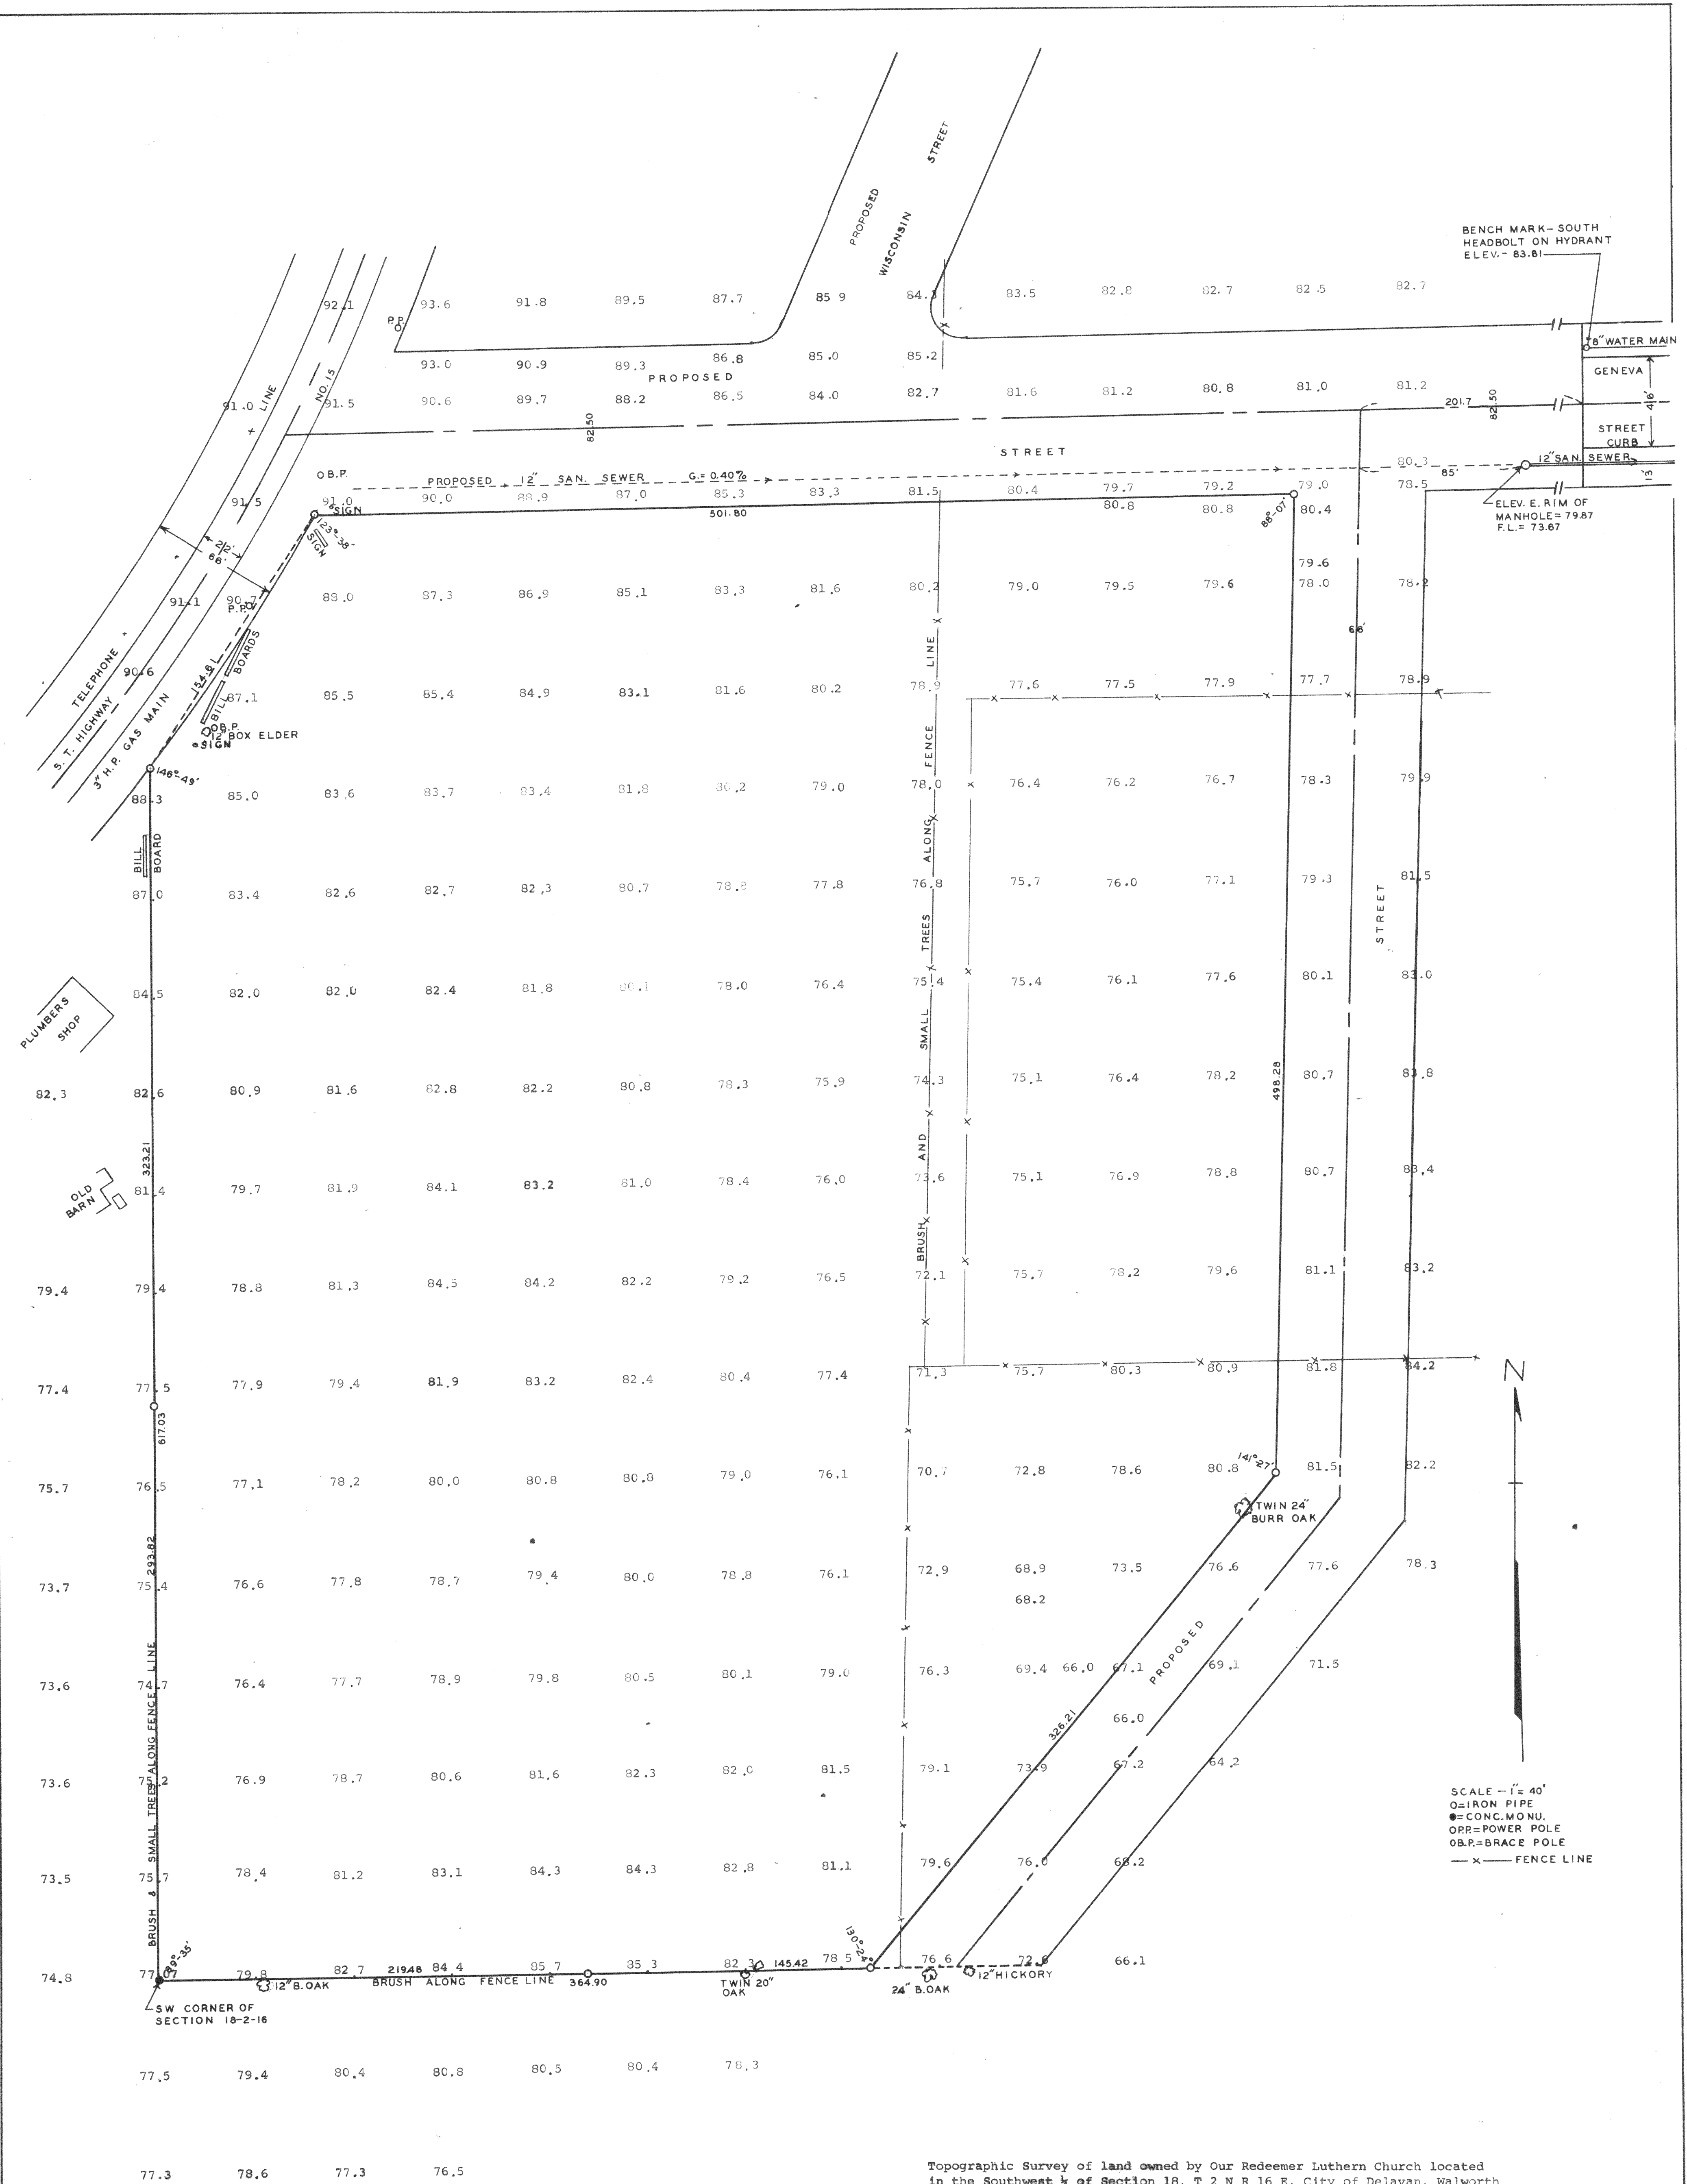

Topographic Survey of land owned by Our Redeemer Lutheran Church located in the Southwest 1/4 of Section 18, T 2 N R 16 E, City of Delavan, Walworth County, Wisconsin February 1963

George T. Dunham
George T. Dunham, Surveyor
Delavan, Wisconsin