


GEORGE T. DUNHAM  
SURVEYING & SUBDIVIDING  
DELAVAN, WISCONSIN

N



Intersection of the South Line of  
Walworth Avenue and the West Line  
of Walnut Street

Scale - 1" = 20'  
O = Iron Pipe

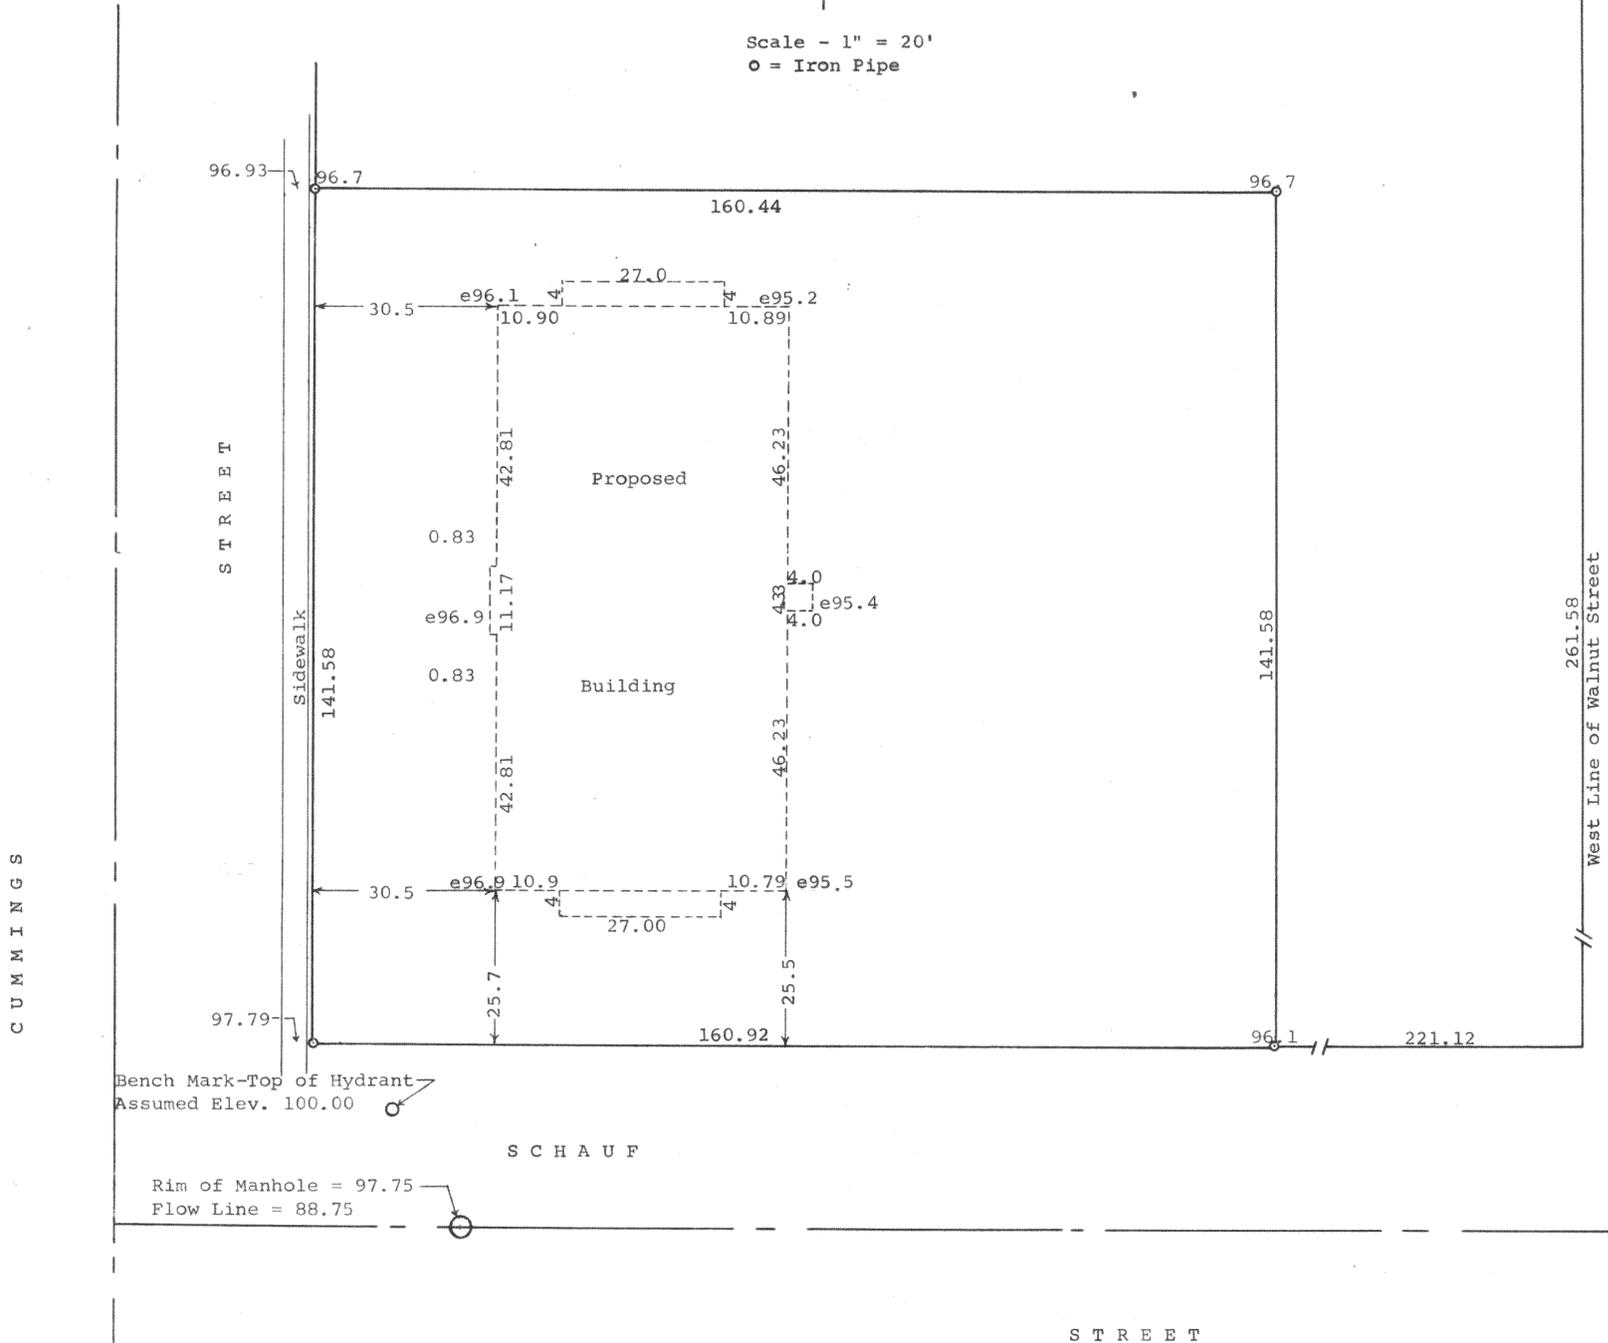

STATE OF WISCONSIN )  
WALWORTH COUNTY ) SS

I, George T. Dunham, surveyor, do certify that I have surveyed the property described as follows,  
A parcel of land located in the Southwest  $\frac{1}{4}$  of Section 18, T 2 N, R 16 E, City of Delavan, Walworth County, Wisconsin, described as follows, to-wit: Commencing at the intersection of the south line of Walworth Avenue and the west line of Walnut Street in said Southwest  $\frac{1}{4}$ ; thence South along the west line of Walnut Street 261.58 feet; thence west parallel to the south line of Walworth Avenue, 221.12 feet to the place of beginning; thence north parallel with the west line of Walnut Street 141.58 feet; thence west parallel with the south line of Walworth Avenue 160.44 feet to the east line of Cummings Street; thence South along the east line of Cummings Street 141.58 feet to the north line of Schauf Street; thence east along the north line of Schauf Street 160.92 feet to the place of beginning.

and that the plat shown above is a correct representation of the property lines.

March 2, 1964  
Revised May 9, 1964

*George T. Dunham*  
George T. Dunham, Surveyor