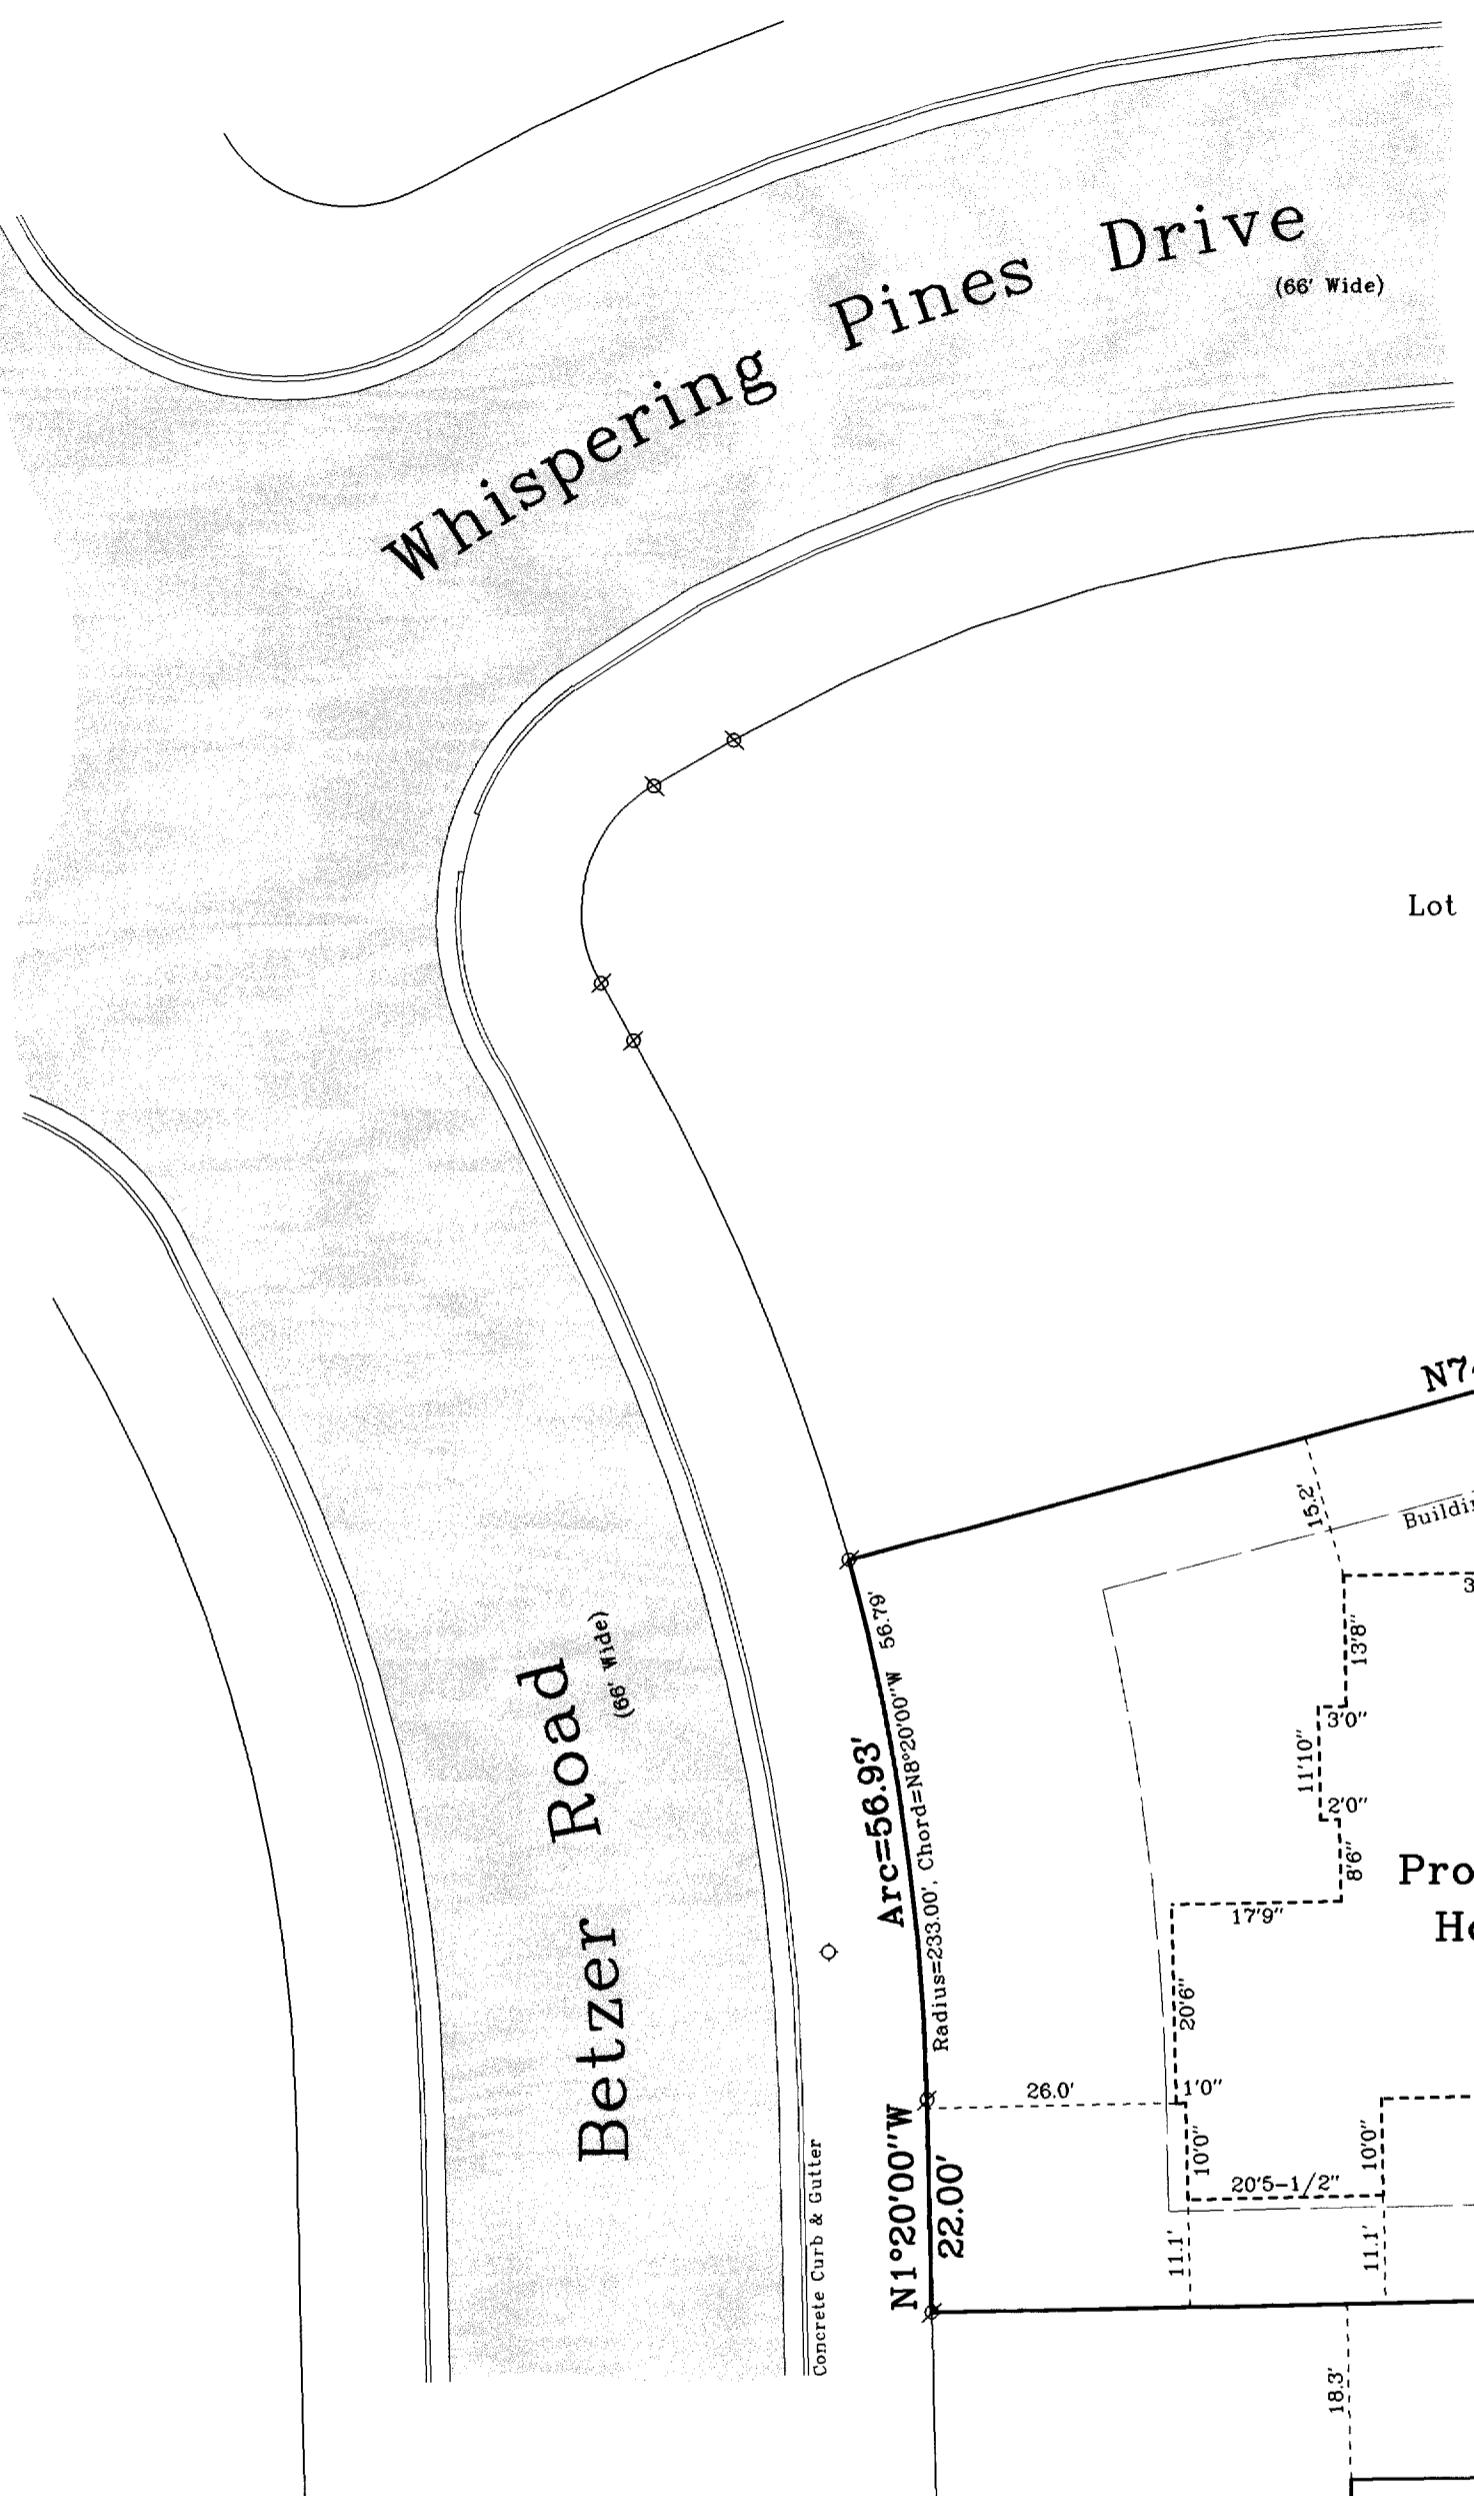


## Plat of Survey

of

## Lot 63 of The Fields of Delavan,

a Subdivision located in the Southwest 1/4 of Section 13, Town 2 North, Range 15 East, City of Delavan, Walworth County, Wisconsin.

Survey Date: March 19, 2002.  
Revisions:


Lot 62

Lot 9

Lot 8

Lot 7

Lot 64

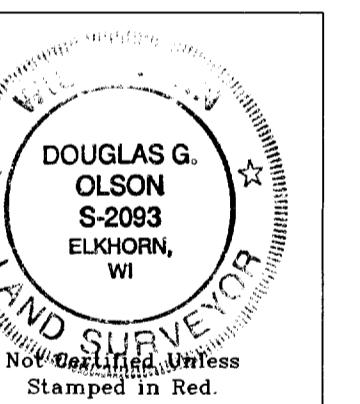Surveyed for: Ed Holmes  
120 Clifton Drive  
Round Lake, Illinois 60073Note: The proposed house is shown as instructed by the owner.  
All setbacks must be approved by the building inspector PRIOR to construction.

RECEIVED  
SEP 19 2002

4

Notes: 1) This survey plat is not certified unless signed and sealed in red ink.  
2) This survey is subject to Wisconsin lien laws. This Plat of Survey is the notice of intent to file lien. Lien waiver required.

Copyright © 2002 by Jensen &amp; Olson Land Surveying, LLC.

All rights reserved. No part of this survey plat may be reproduced or transmitted in any form by any means - graphic, electronic, or mechanical, including photocopying, tracing, or information storage and retrieval systems - without permission in writing from Douglas G. Olson, Jensen & Olson Land Surveying, LLC.

I hereby certify that I have surveyed the above described property and the map hereon is correct to the best of my professional knowledge and belief and shows the size and location of the property, its exterior boundaries, the location and dimensions of all visible structures thereon, boundary fences, apparent easements and roadways and visible encroachments, if any.

This survey is made for the exclusive use of the present owners of property, and also those who purchase, mortgage or guarantee title thereto, within one year from the date hereof.

Douglas G. Olson  
Wisconsin Registered Land Surveyor - 2093

Scale in Feet  
1" = 20'  
0' 10' 20' 40'

Jensen & Olson Land Surveying, LLC  
45 South Wisconsin Street P.O. Box 322  
Elkhorn, Wisconsin 53121  
Telephone (262) 723-3434  
Facsimile (262) 723-8044

Legend  
X Found Iron Pipe  
○ Recorded Information  
■ Utility Pedestal  
△ Water Service  
▲ Asphalt Surface

Sheet 1 of 1 Sheets  
Job Reference Number  
2002.070B  
Job Reference Number  
2002.070B

2-2014