


94.26 92.64 91.03 89.34 87.81 86.24 84.69 83.21 81.68 80.26 78.85 78.22
SIDEWALK

BENCH MARK-TOP OF CONC. MONU.
ASSUMED ELEV. ± 100.00

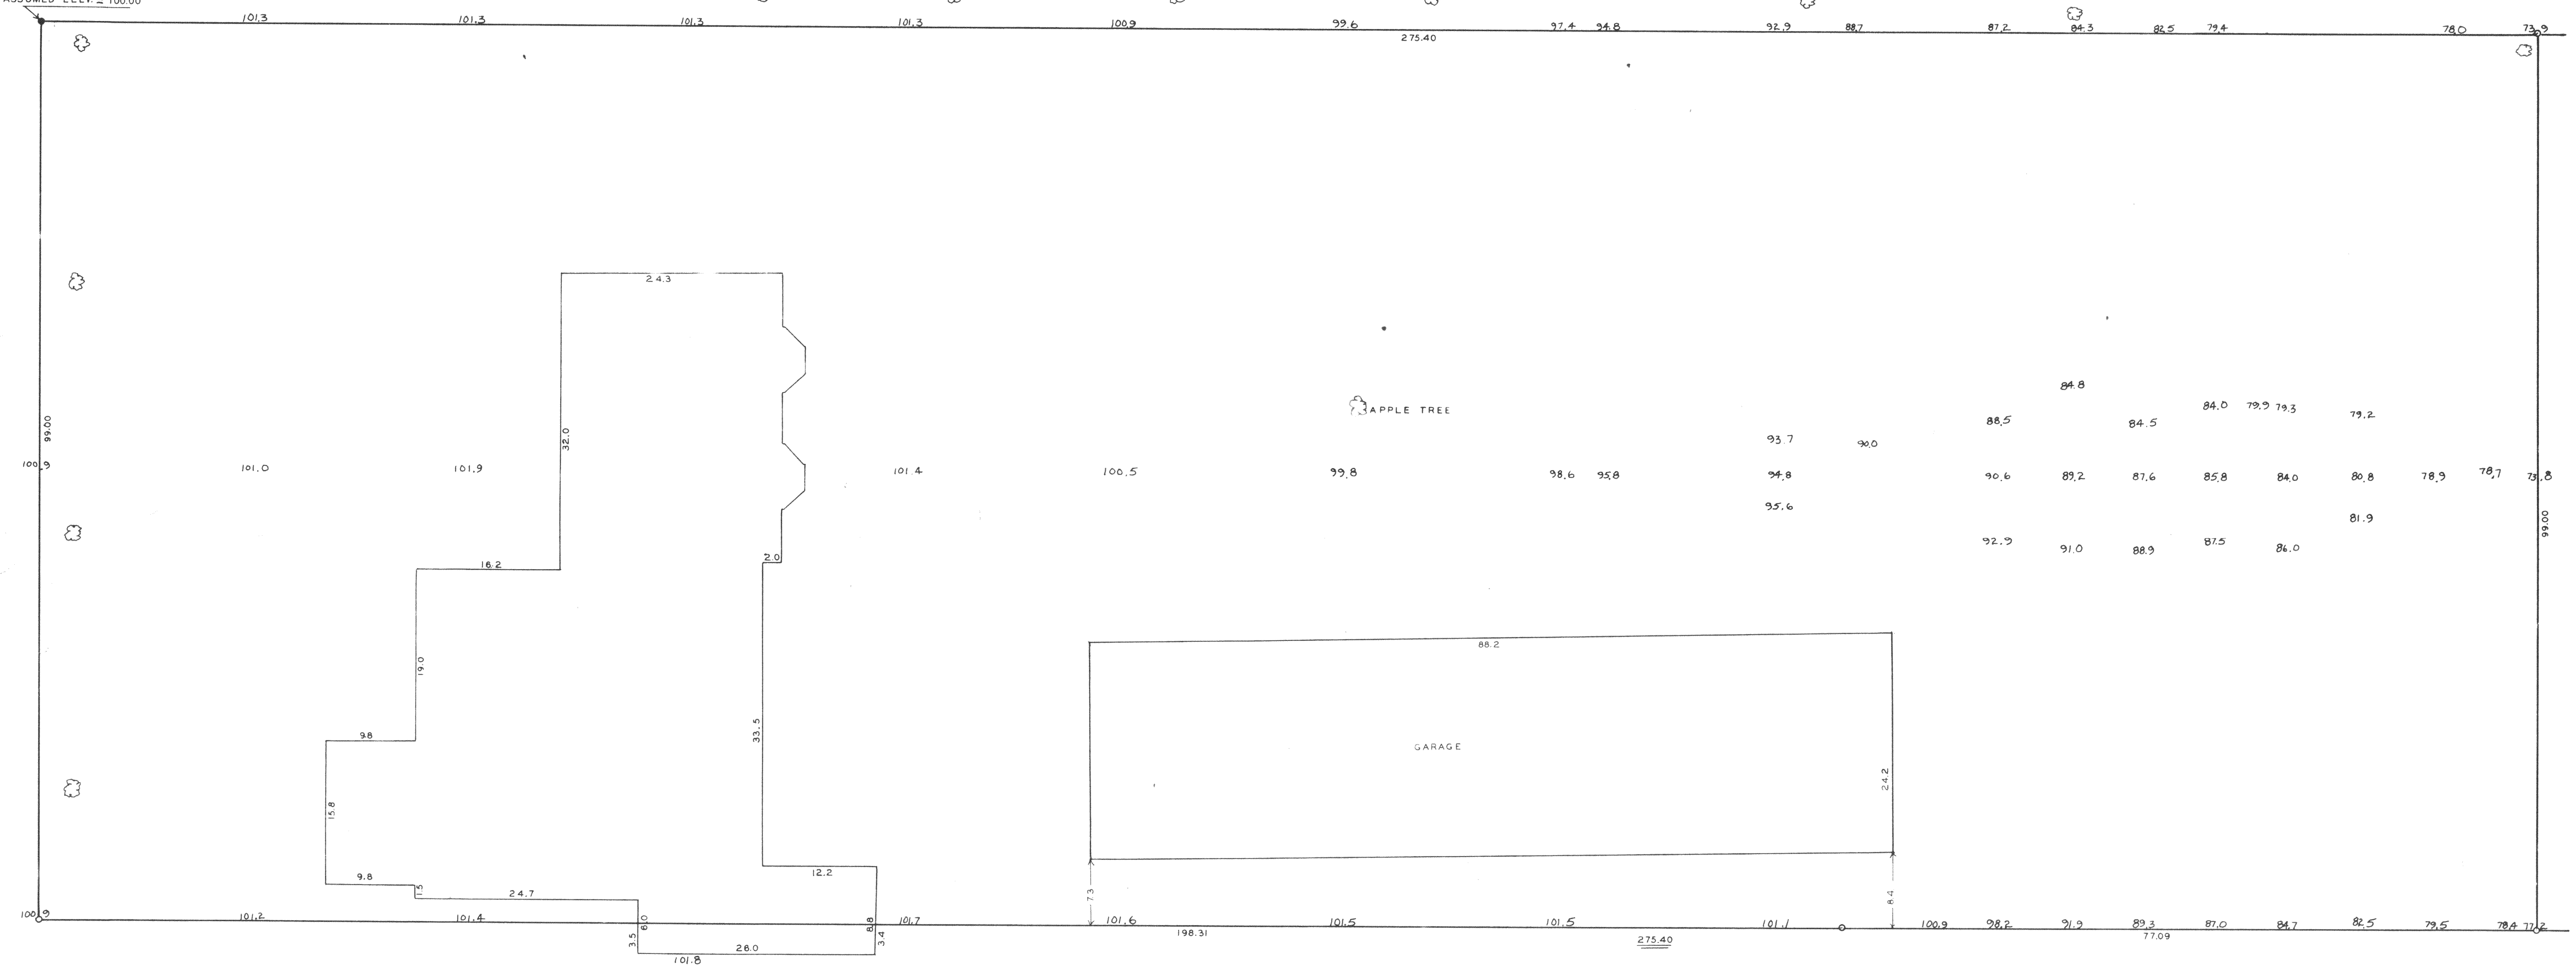

SCALE - 1" = 8'
O = IRON PIPE
● = CONC. MONU.
H, MAPLE TREE

ELEV. VINE ST. 70.9

PLAT OF SURVEY AND ELEVATIONS ON LOTS 3-12 INCLUSIVE EXCEPT THE EAST 14.6 FEET IN BLOCK 4
F. K. PHOENIX WEST ADDITION, DELAVAN WISCONSIN
MAY 29, 1963
REVISED MAY 6, 1965
George T. Dunham
GEORGE T. DUNHAM, SURVEYOR

2-208 L

XPR-14