

PLAT OF SURVEY



Engineers • Land Surveyors • Environmental Scientists
801 MAIN STREET MUKWONAGO, WISCONSIN 53149 (262)363-2004

FOR: JOHN BROME

DATE: 08/25/2003

DESCRIPTION:

BEING ALL THAT PART OF LOT 2, AUTUMN RIDGE SUBDIVISION.
A REDIVISION OF LOT 2 CSM #2600 LOCATED IN THE SE $\frac{1}{4}$ OF
THE SW $\frac{1}{4}$, SECTION 13, TOWN 2 NORTH, RANGE 15 EAST,
CITY OF DELAVAN, WALWORTH COUNTY, WISCONSIN

LEGEND


●	3/4" SET ROD
100.70	TOP OF HUB ELEVATION
102.19	GROUND ELEVATION
*	
WVO	WATER VALVE

SCALE 1" = 40'




NOV 18 2003

KW

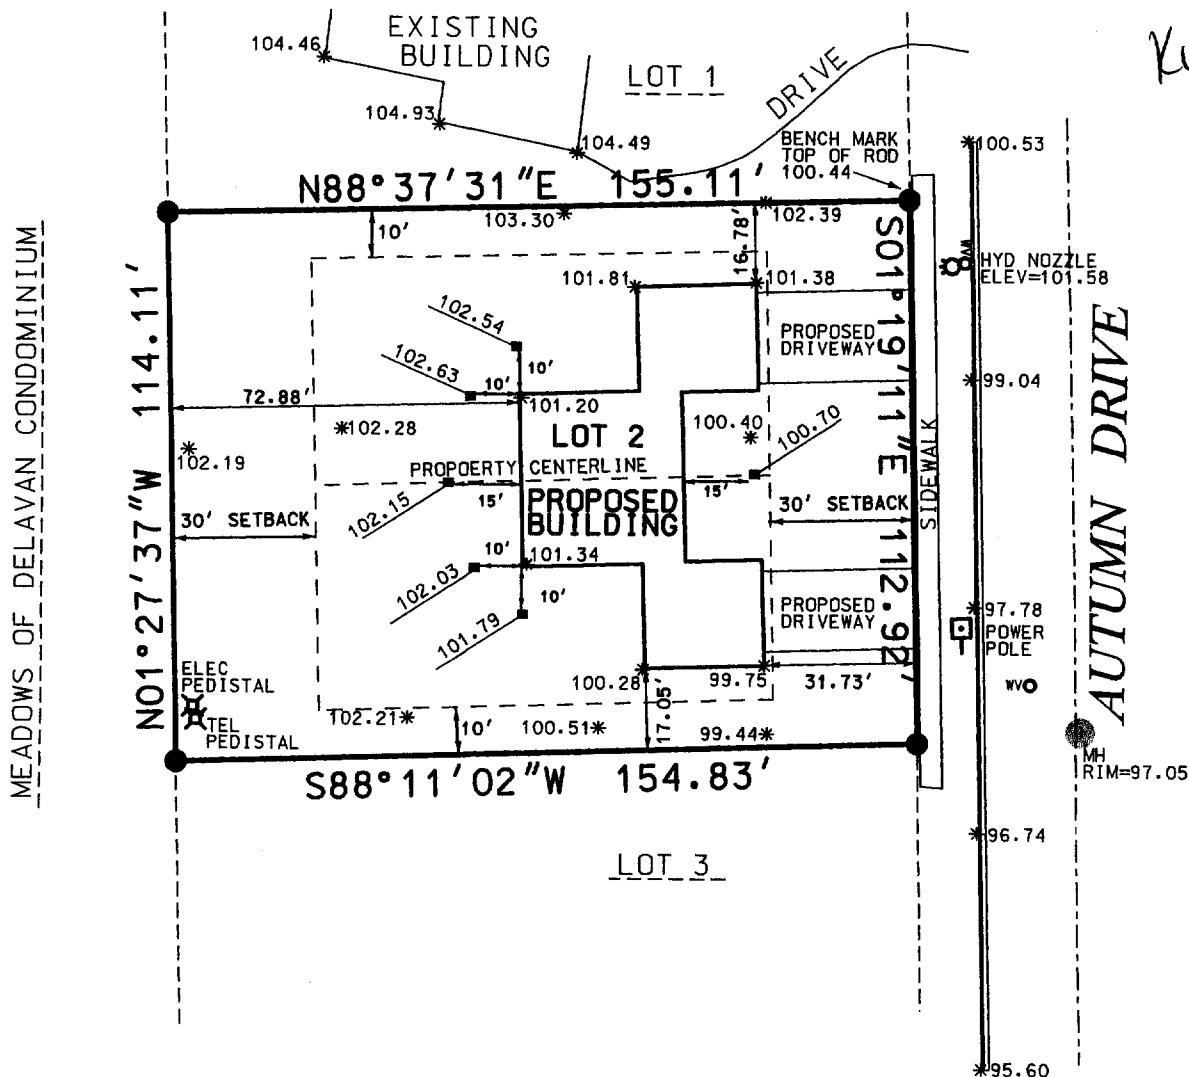

I PAUL H. VAN HENKELUM R.L.S. # 1931 HEREBY
CERTIFY THAT THIS SURVEY WAS MADE IN
ACCORDANCE WITH THE MINIMUM STANDARDS FOR
PROPERTY SURVEYS (CHAPTER A-E7) STATE OF
WISCONSIN AND HAS BEEN PREPARED UNDER MY
DIRECTION AND CONTROL AND IS CORRECT TO THE
BEST OF MY KNOWLEDGE AND BELIEF.

Paul H. Van Henkelum 8/26/03
PAUL H. VAN HENKELUM, R.L.S. # 1931
RSV# J03283.DGN

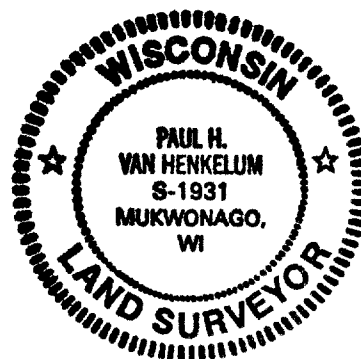

XAUT-2

002-2184