


GEORGE T. DUNHAM
SURVEYING & SUBDIVIDING
DELAVER, WISCONSIN



○ = Iron Pipe
● = Concrete Monument
Scale - 1" = 50'

L A K E

Water Elevation = 53.32

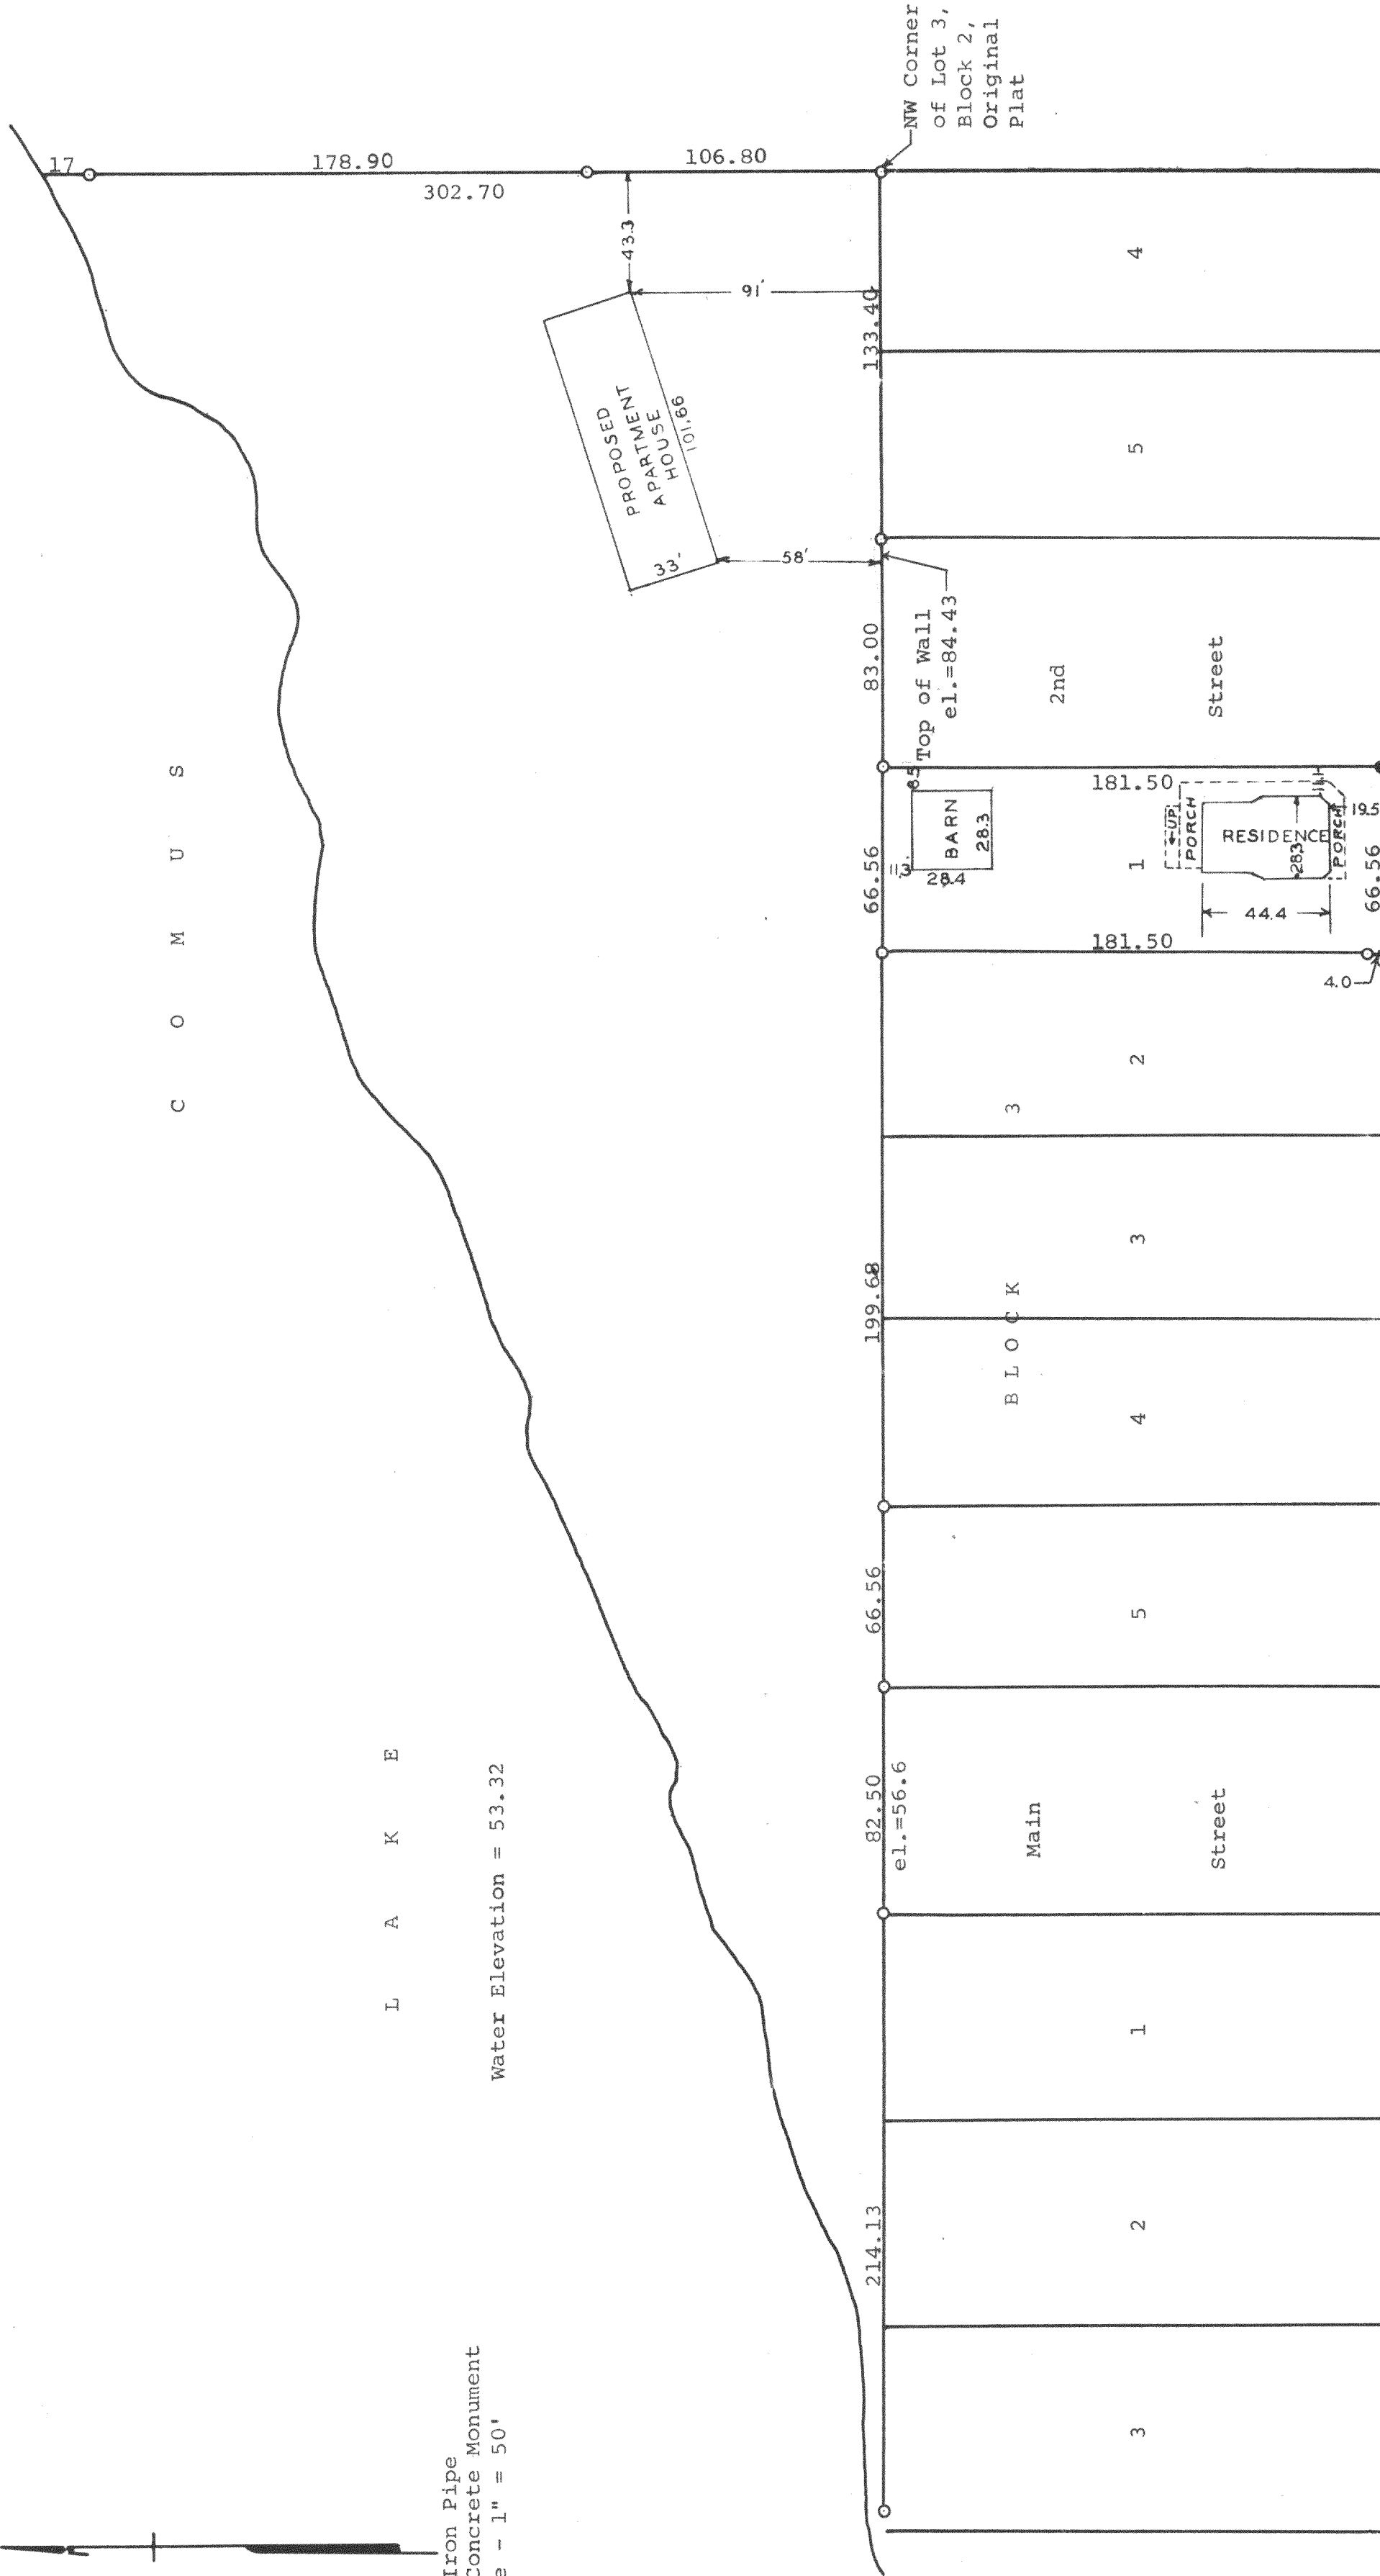

McDowell

Rim Elev. 69.53
F. L. Elev 60.88

Rim Elev. 100.00
F. L. Elev 84.00

Street

Plat of survey of Lot 1, Block 3 of the Original Plat of the City of Delavan and of the land lying North of Blocks 3 and 4 and north of Lots 4 and 5 of Block 2 of the Original Plat in the City of Delavan, Walworth County, Wisconsin July 1963

Revised June 28, 1965

George T. Dunham
George T. Dunham, Surveyor