




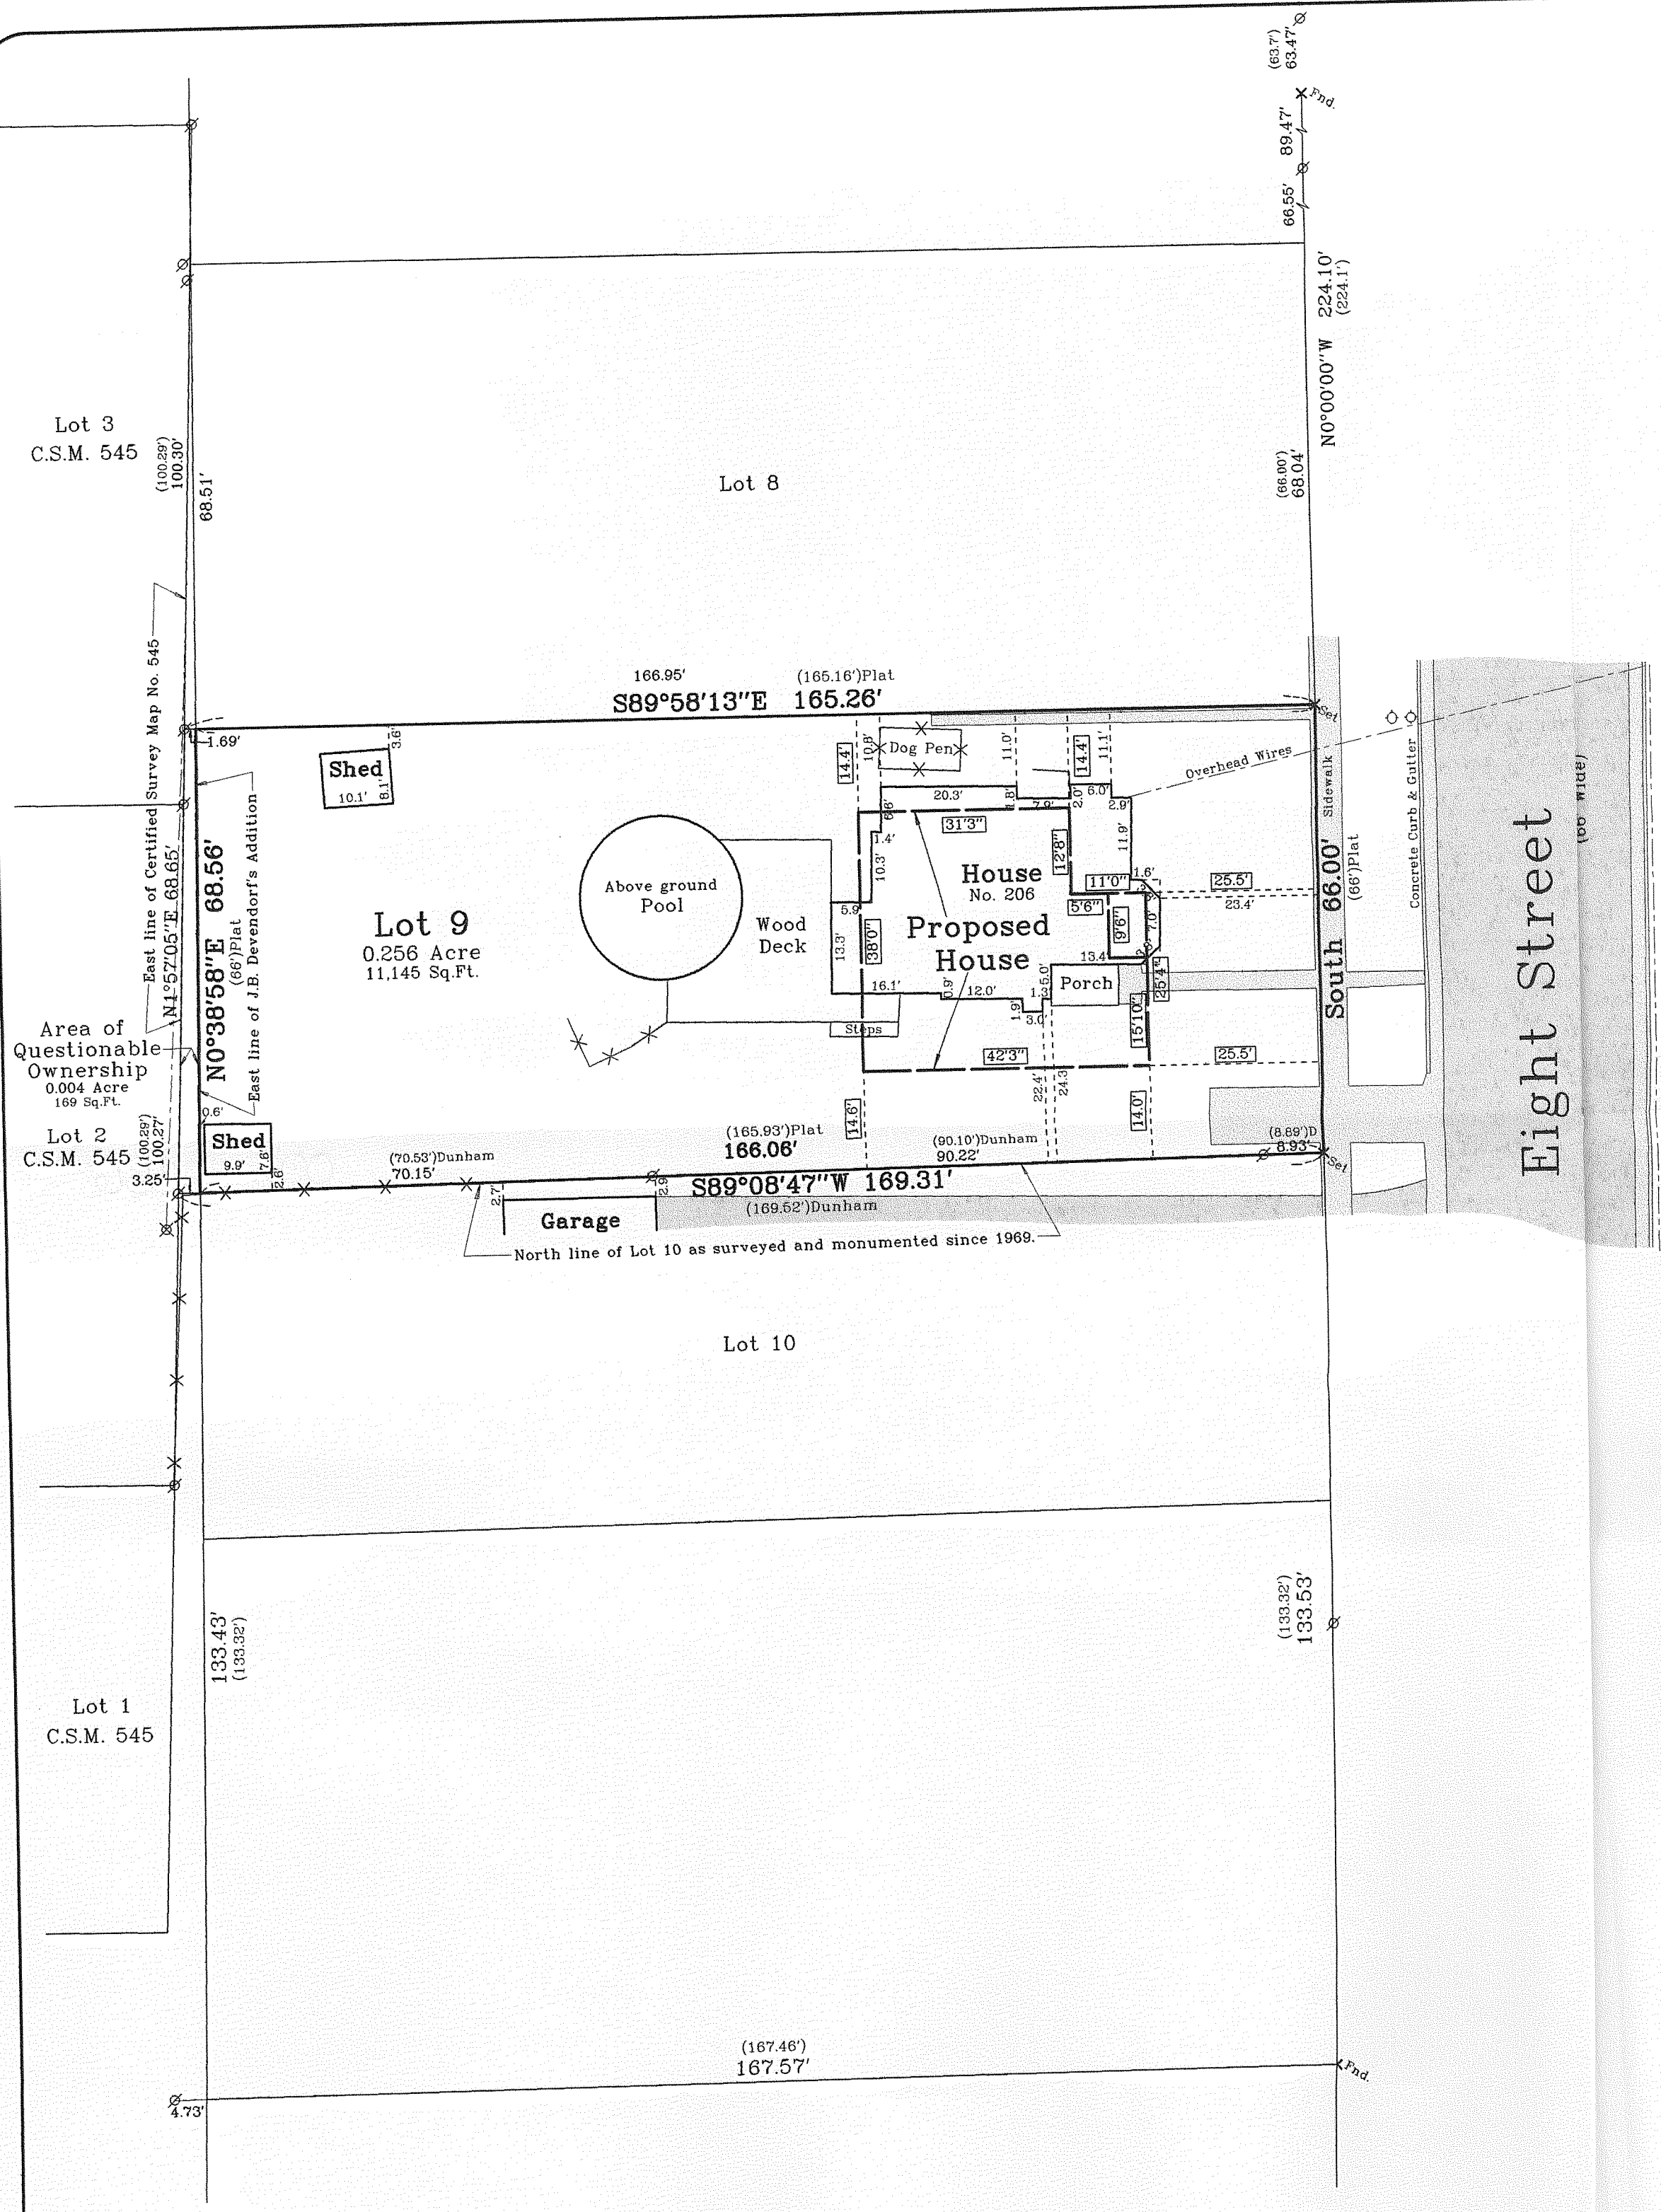


Plat of Survey

of
Lot 9 of Block 2 of J.B. Devendorf'd Addition to the Village (now City) of Delavan,
 located in the Northwest 1/4 of Section 17, Town 2 North, Range 16 East, City of Delavan, Walworth County, Wisconsin.

Surveyed for: **Naser & Cara Tahiri**
 206 North 8th Street
 Delavan, Wisconsin. 53115

Subdivision Detail
 1"=100'

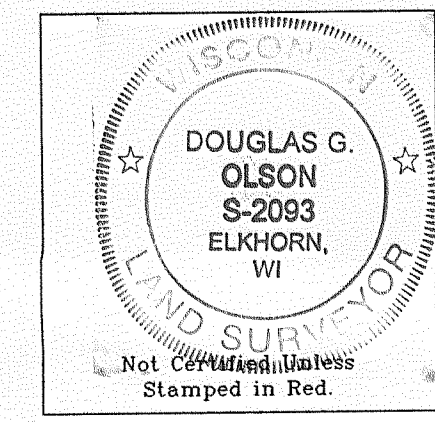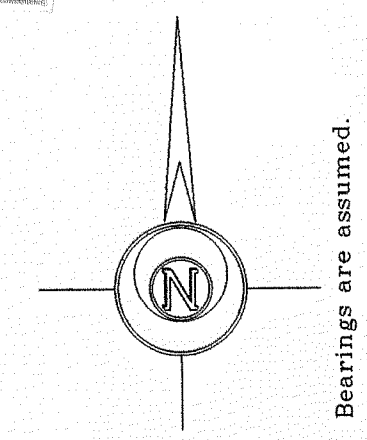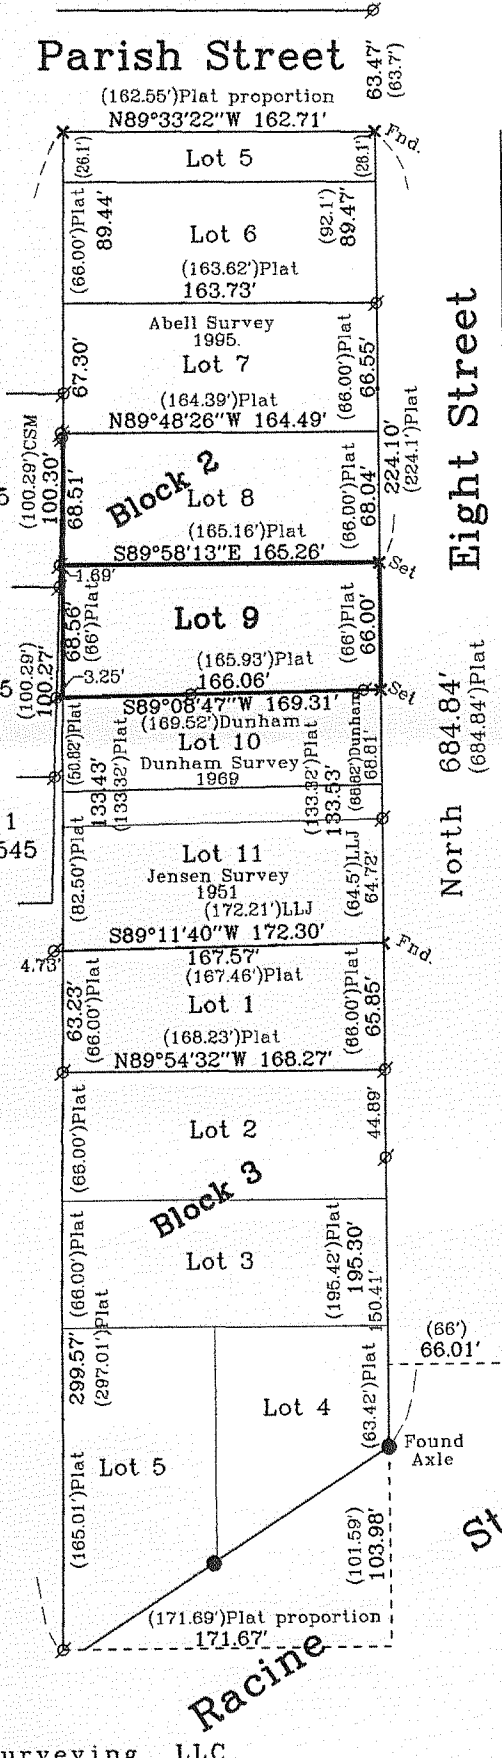

- Notes: 1) This survey plat is not certified unless signed and sealed in red ink.
- 2) This survey is subject to Wisconsin lien laws. This Plat of Survey is the notice of intent to file lien. Lien waiver required.

Copyright c 2006 by Jensen & Olson Land Surveying, LLC.

All rights reserved. No part of this survey plat may be reproduced or transmitted in any form by any means - graphic, electronic, or mechanical, including photocopying, tracing, or information storage and retrieval systems - without permission in writing from Douglas G. Olson, Jensen & Olson Land Surveying, LLC.

I, Douglas G. Olson, Wisconsin Registered Land Surveyor, do hereby certify that this survey was performed by me or under my direction in full compliance with the owner's/agent's instructions and Chapter A-E 7 of the Wisconsin Administrative Code "Minimum Standards for Property Surveys"; and that this map is an accurate representation thereof to the best of my knowledge and belief.

Douglas G. Olson
 Wisconsin Registered Land Surveyor - 2093

Survey Date: August 11, 2006.
 Revisions: No. 1 - Proposed House

Scale in Feet
 1" = 20'
 0' 10' 20' 40'

Jensen & Olson Land Surveying, LLC
 45 South Wisconsin Street
 Elkhorn, Wisconsin. 53121
 Telephone (262) 723-3434
 Facsimile (262) 723-8044

Legend
 Found Concrete Monument
 Found Iron Pipe
 Found Iron Rod
 Cross Cut as noted
 Recorded Information
 Utility Pole
 Asphalt Surface
 Concrete

Sheet 1 of 1 Sheets
 Job Reference Number
2006.095

XDE-18

002-2366