


KT-1M-20

002-2380

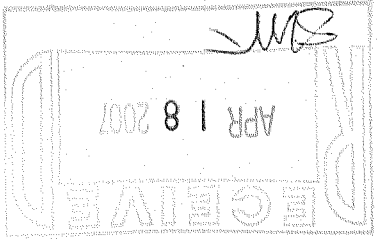

Curve	Radius	Tangent	Length	Delta	Chord	Chord Bear.
C1	15.00'	15.00'	23.56'	89°59'56"	21.21'	S 43°40'22" W

OWNERS: JASON & SUZIE LEINFELDER


CITY OF ELKHORN

PROJECT:



PLAT OF SURVEY/STAKE OUT SURVEY

PREPARED FOR: BADGER HOME BUILDERS, INC.

Sheet
1 of 1

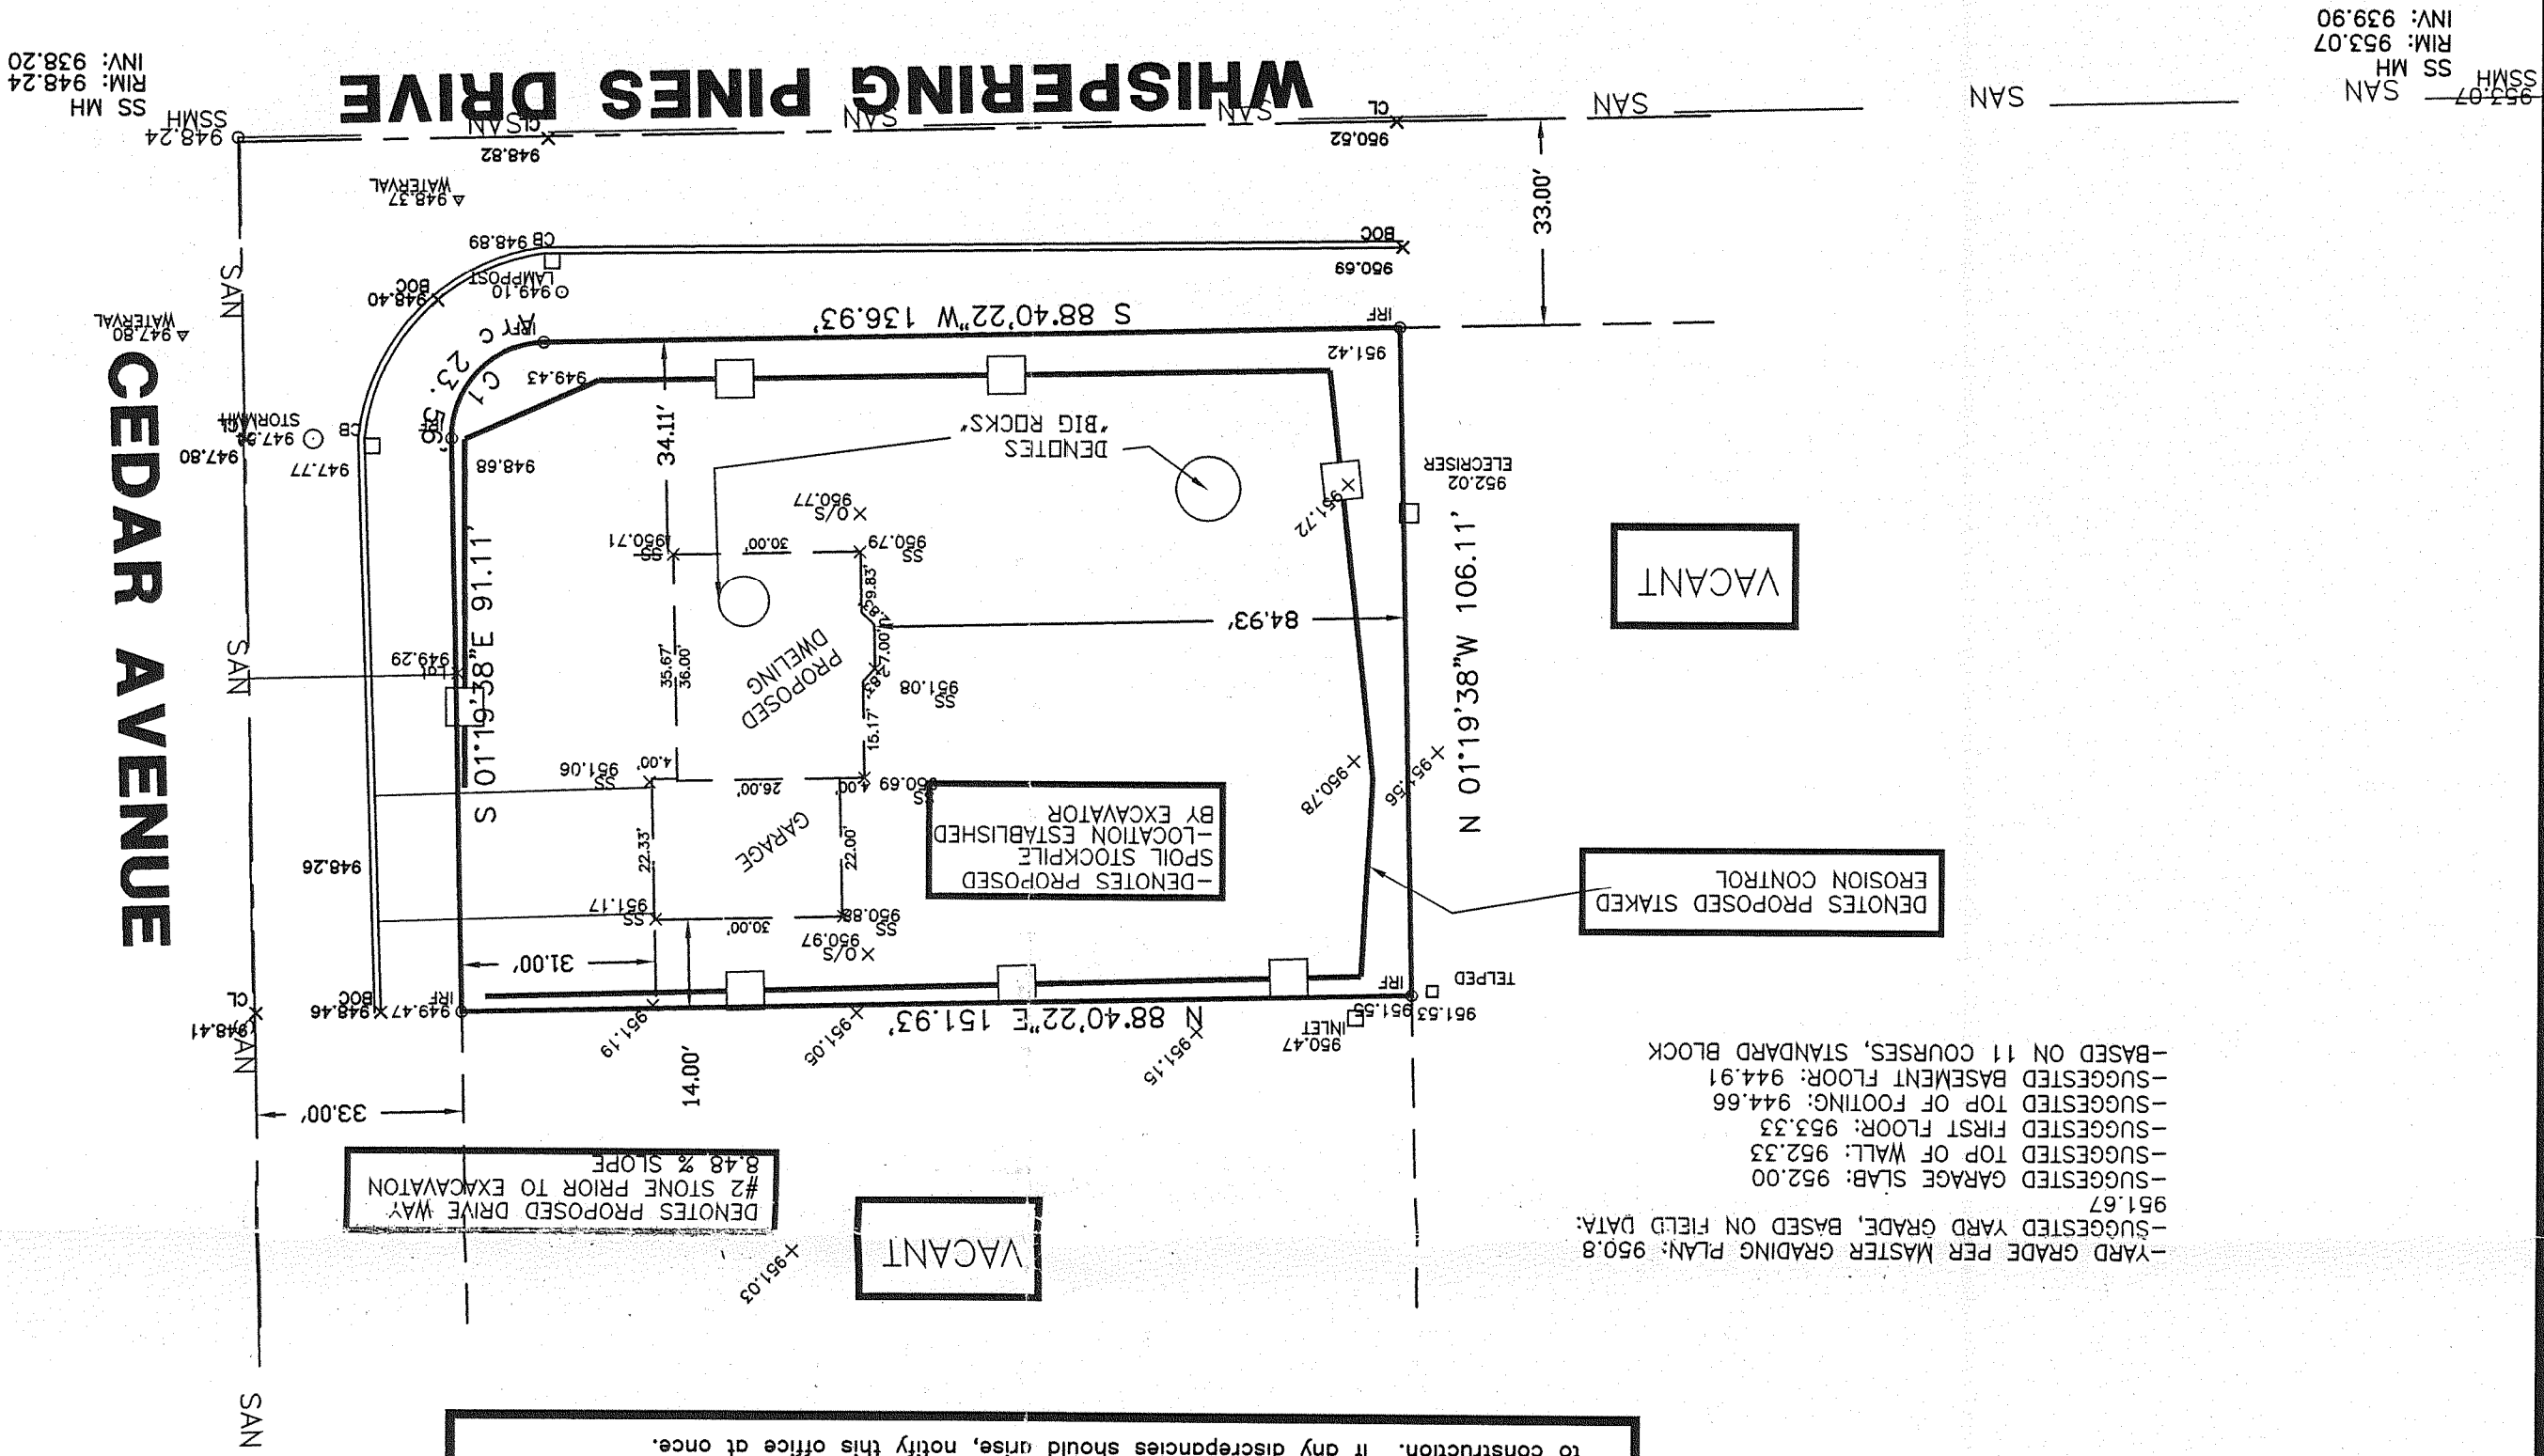

NOTE: SUGGESTED YARD GRADE
MUST BE APPROVED BY THE
OWNER AND MUNICIPALITY.

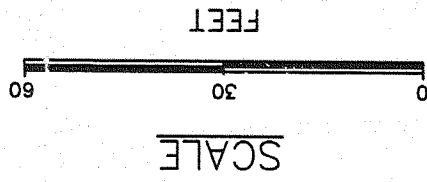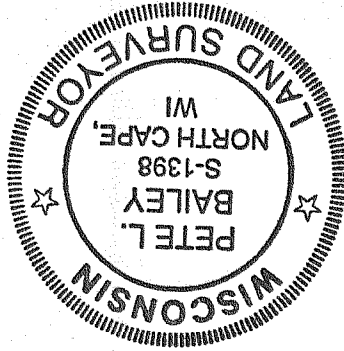

STATE OF WISCONSIN
COUNTY OF RACINE
The above-described property has been surveyed under my direction and

DATED AT NORTH CAPE, THIS 14th DAY OF MARCH, 2007.

AMERICAN SURVEYING COMPANY, INC.
PETE L. BAILEY, RLS NO. 1398
RECERTIFIED this _____ day of _____, 2007.

Proposed building is staked on actual corner with 6 foot offsets on the longest house line. The contractor will be responsible to field verify all stakes for location and dimension prior to construction. If any discrepancies should arise, notify this office at once.

LEGAL DESCRIPTION:
LOT 20 OF "THE FIELD OF DELAVAN WEST" BEING A REDIVISION OF PART OF "THE FIELDS OF DELAVAN" BEING A PART OF THE NORTHWEST 1/4 AND THE SOUTHWEST 1/4 OF THE SOUTHWEST 1/4 OF SECTION 13, TOWN 2 NORTH, RANGE 15 EAST, IN THE CITY OF DELAVAN, COUNTY OF WALWORTH, STATE OF WISCONSIN.
LOT AREA: 16,073 SQ. FT.


SS MH
RIM: 949.82
INV: 939.76

SS MH
RIM: 948.24
INV: 938.20

CEDAR AVENUE

WHISPERING PINES DRIVE

DRAWN BY:	PLB	REVISIONS:	DATE
CHECKED BY:	PLB		
PLOT SCALE:	1 = 30		
DATE:	03/04/2007		
JOB NO.:	07.011		
DWG. FILE:	JN207058	CLIENT NO.	00010

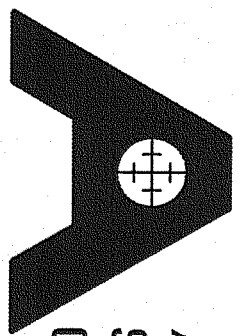

AMERICAN
SURVEYING
COMPANY, INC.

12207 C.T.H. "K" FRANKSVILLE, WISCONSIN 53126
TEL. (262) 835-4774 FAX: (262) 835-2379

beau@bailey@hotmail.com