


Plat of Survey

of

Lands described as Parcel II in a Quit Claim Deed recorded March 2, 1994 in Vol. 628 on Page 8837 as Document No. 279743 as shown below:

The South 70.5 feet of the following described property: Beginning at a point in the center of the Delavan and Big Foot Road 2450 feet South of the North line of Section No. 19, Town 2 North, Range 16 East, being in the Town of Delavan, Walworth County, Wisconsin, thence East 617.6 feet to the North-South 1/8 Section line in the Northeast 1/4 of said Section 19, thence North 141 feet, thence West 617.2 feet, more or less, to the center line of said road, thence South along said road 141 feet to the place of beginning, containing 2 acres of land, more or less.

Surveyed for: Keefe Real Estate, Inc.
1155 East Geneva Street
Delavan, Wisconsin. 53115

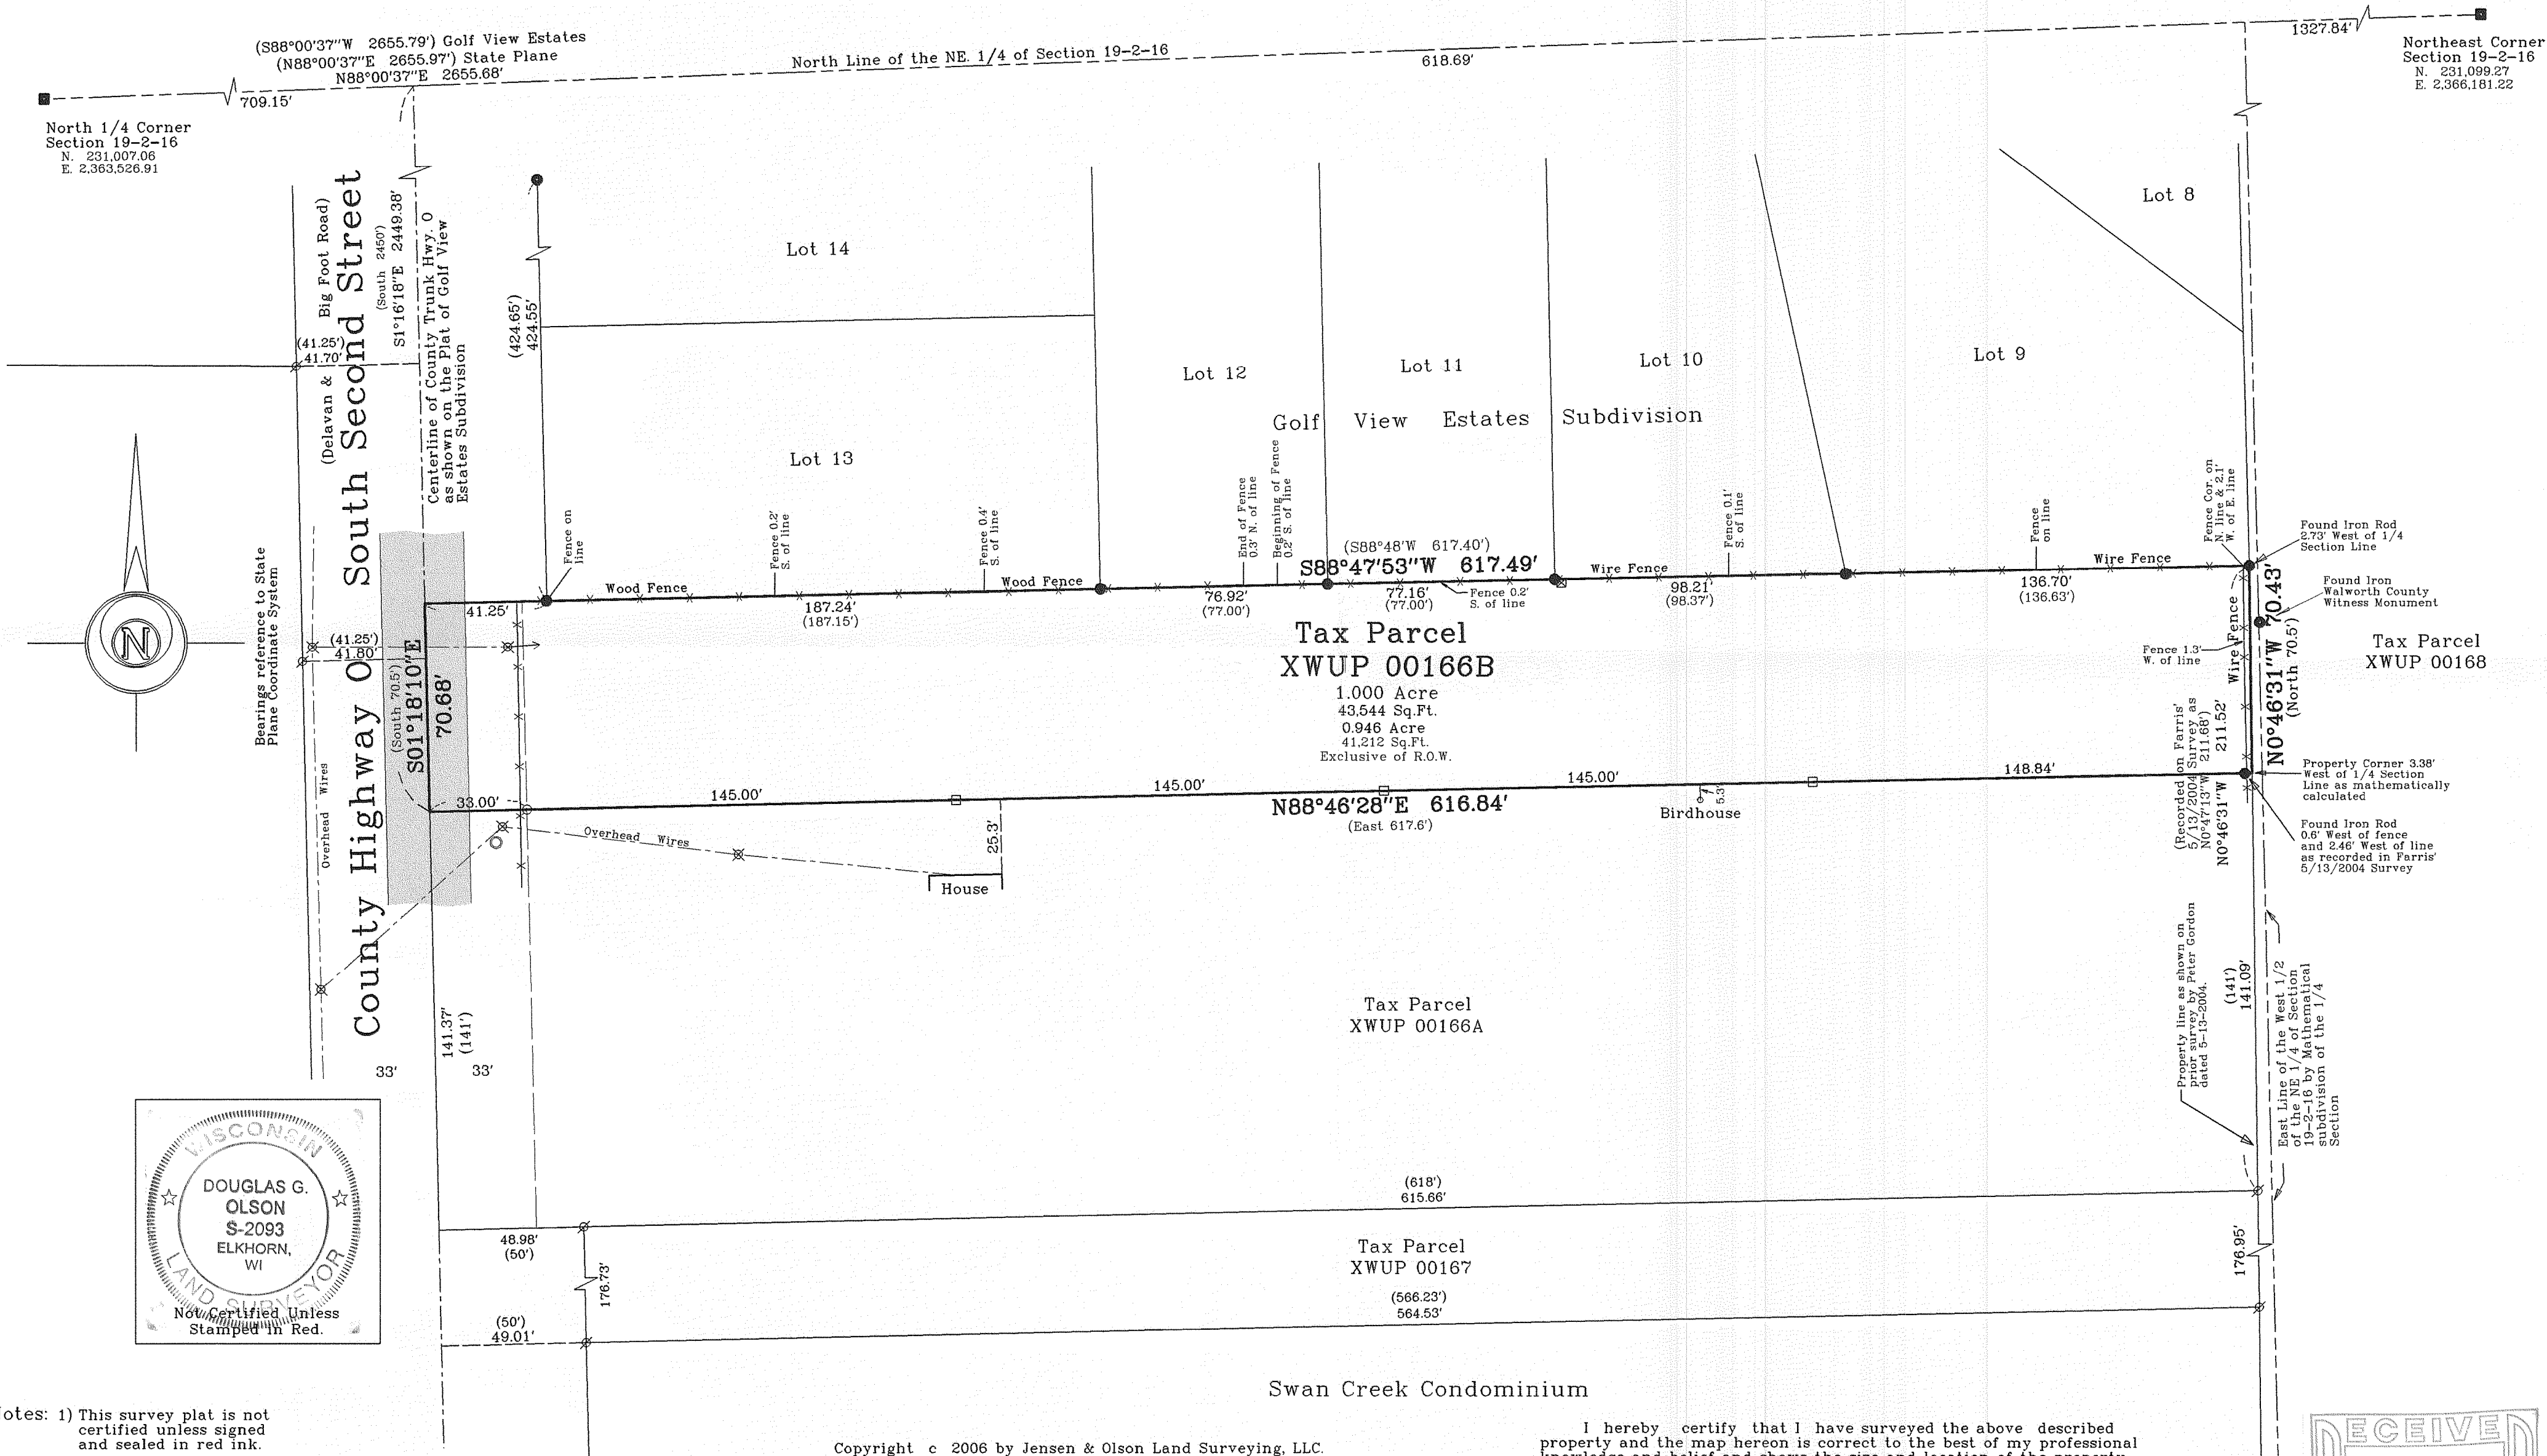


Notes: 1) This survey plat is not certified unless signed and sealed in red ink.
2) This survey is subject to Wisconsin lien laws. This Plat of Survey is the notice of intent to file lien. Lien waiver required.

Copyright c 2006 by Jensen & Olson Land Surveying, LLC.


All rights reserved. No part of this survey plat may be reproduced or transmitted in any form by any means - graphic, electronic, or mechanical, including photocopying, tracing, or information storage and retrieval systems - without permission in writing from Douglas G. Olson, Jensen & Olson Land Surveying, LLC.

I hereby certify that I have surveyed the above described property and the map hereon is correct to the best of my professional knowledge and belief and shows the size and location of the property, its exterior boundaries, the location and dimensions of all visible structures thereon, boundary fences, apparent easements and roadways and visible encroachments, if any.
This survey is made for the exclusive use of the present owners of property, and also those who purchase, mortgage or guarantee title thereto, within one year from the date hereof.

Douglas G. Olson
Wisconsin Registered Land Surveyor - 2093

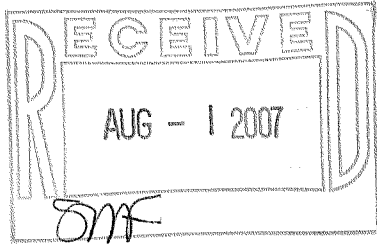

Survey Date: January 3, 2007.
Revisions:

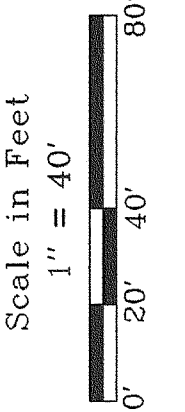

Jensen & Olson Land Surveying, LLC
45 South Wisconsin Street
Elkhorn, Wisconsin. 53121
Telephone (262) 723-3434
Facsimile (262) 723-8044
P.O. Box 322



Legend
Found County Section Corner
Found Iron Rod
Set Iron Rod
Set Lat
Recorded Information
Utility Pole
Manhole

Sheet 1 of 1 Sheets
Job Reference Number
2006.148

2006.148

XWUP-166B

002-2392