


GEORGE T. DUNHAM  
SURVEYING & SUBDIVIDING  
DELAVER, WISCONSIN

Washington Street

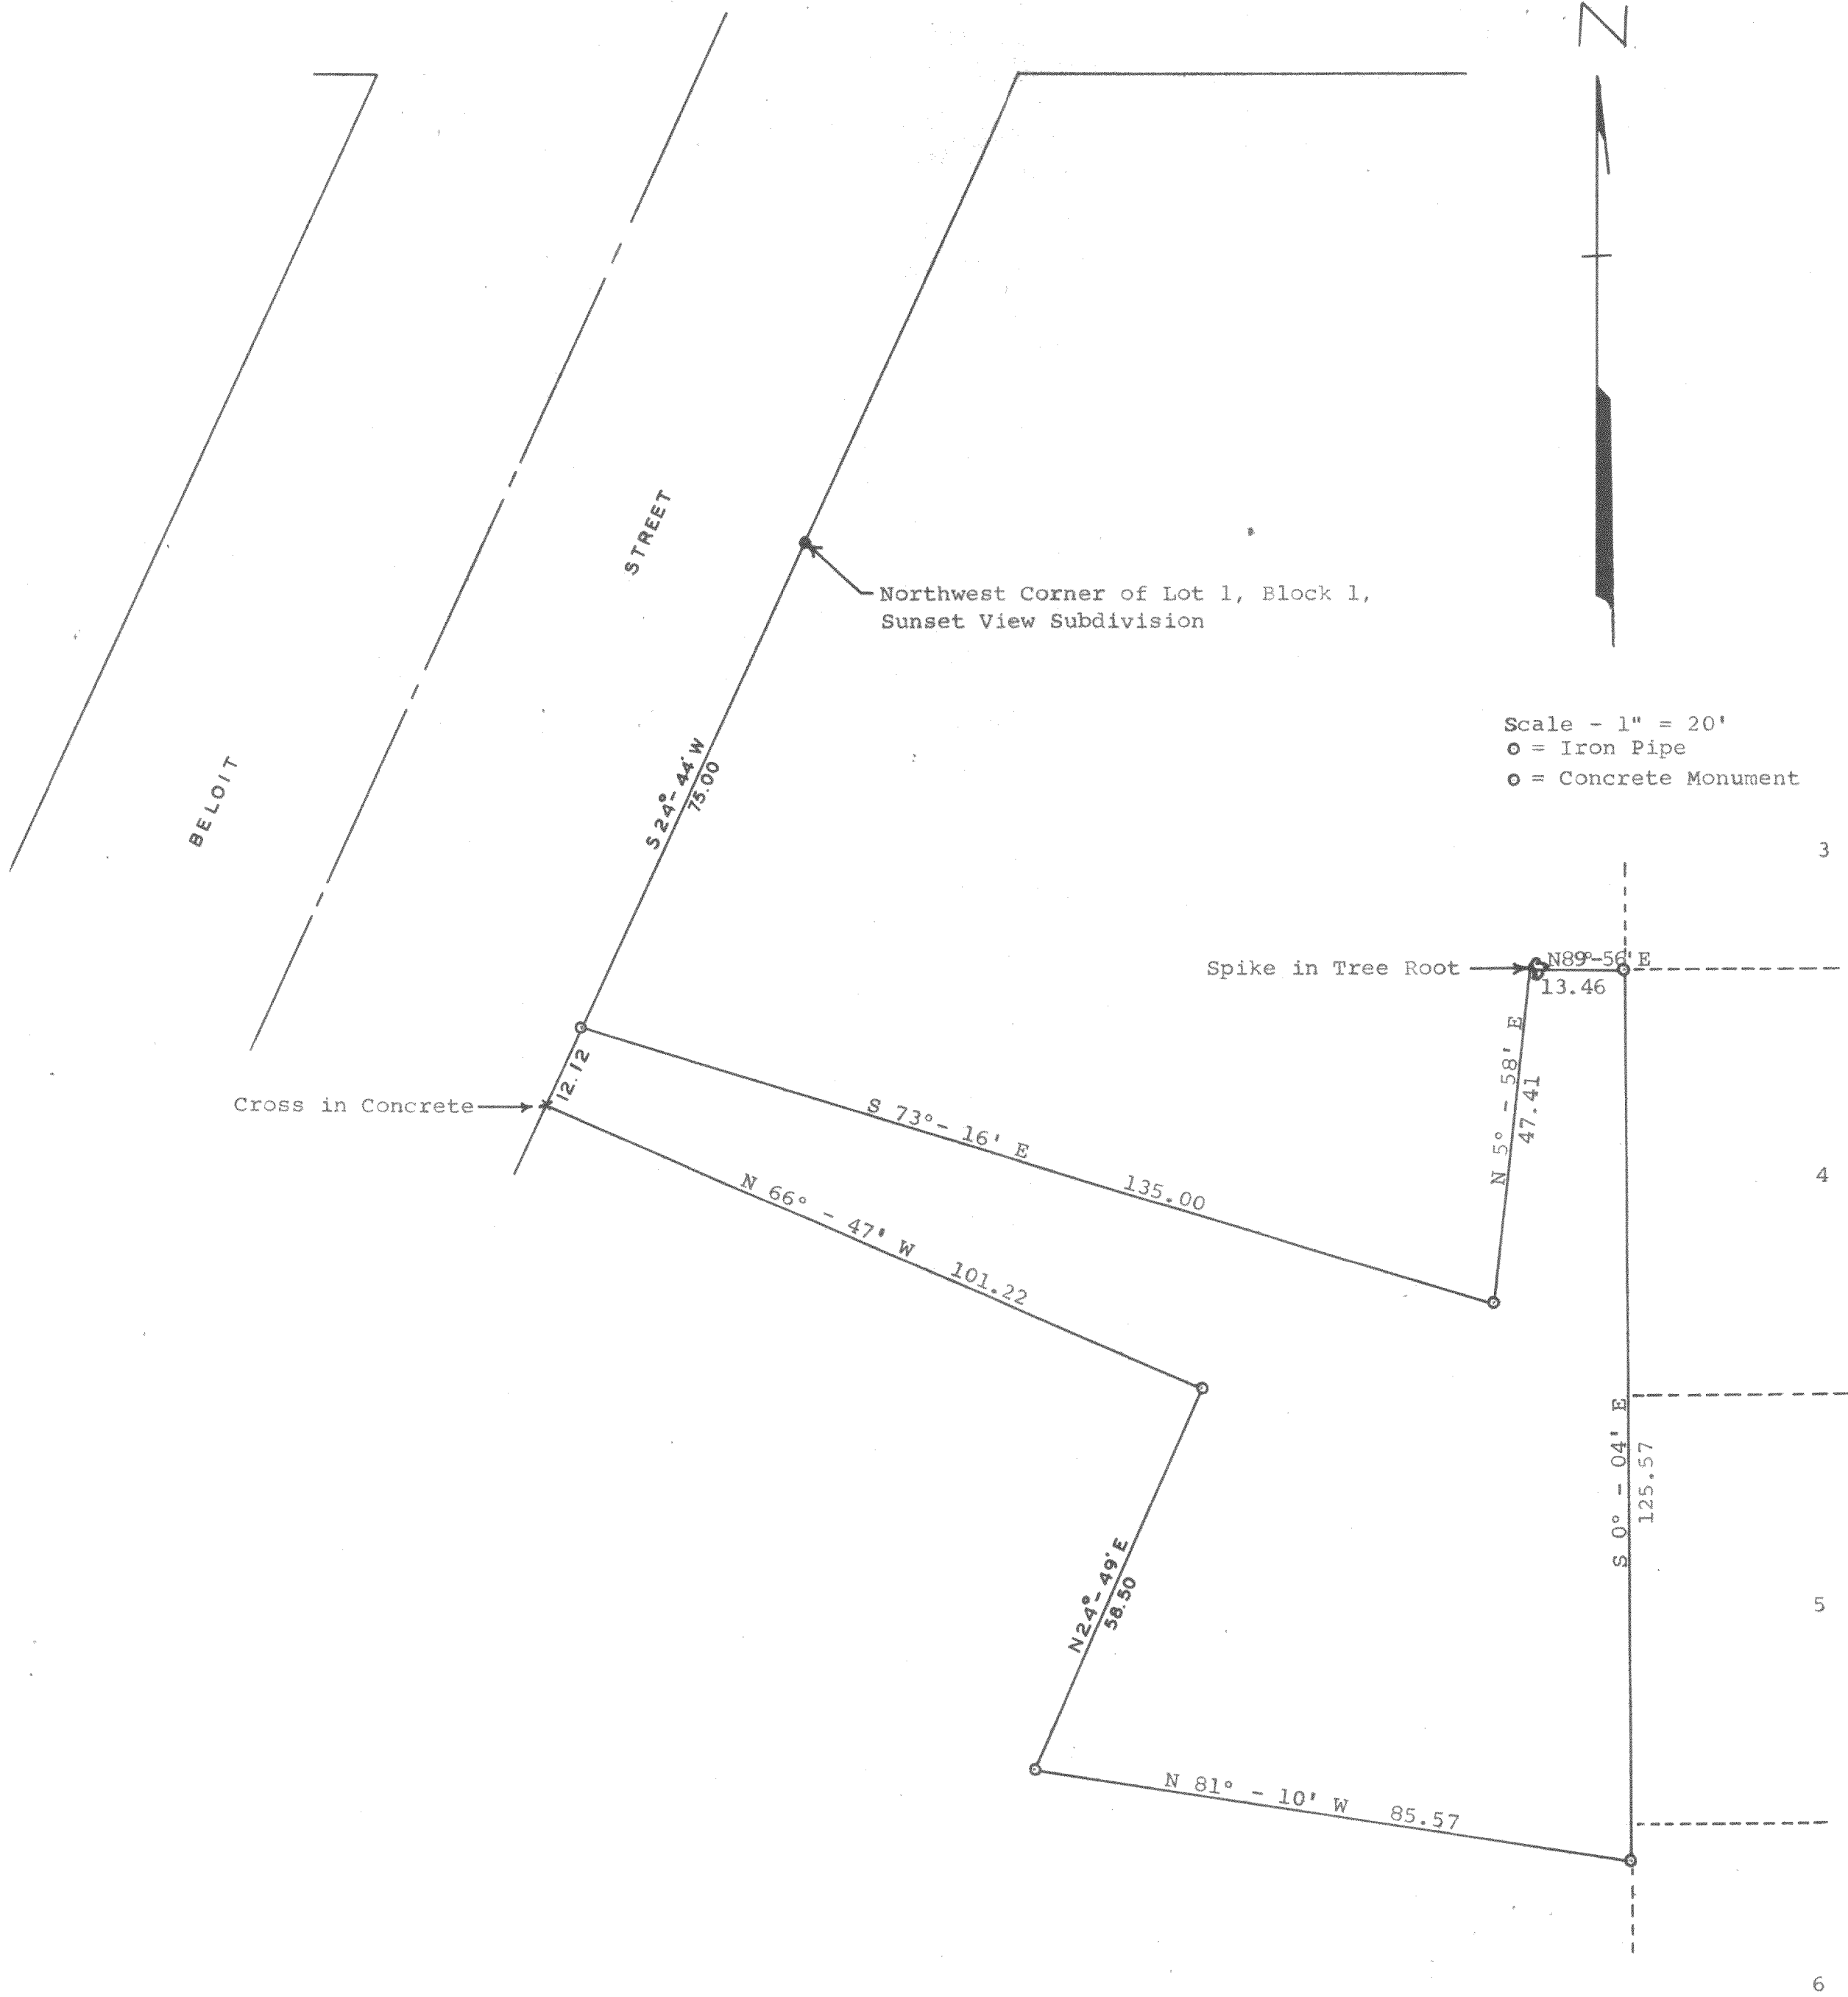

Plat of survey of a parcel of land located in Lot 1 of  
Block 1 of Sunset View Subdivision in the City of Delaver,  
Walworth County, Wisconsin.  
November 9, 1965

*George T. Dunham*  
George T. Dunham, Surveyor