


PLAT OF SURVEY

PART OF THE SE 1/4 OF SECTION 18, TOWN 2 NORTH, RANGE 16 EAST,
CITY OF DELAVAN, WALWORTH COUNTY, WISCONSIN

Lot 2, except the East 60 feet thereof, Lot 3, Lot 7, the West 1/2 of Lot 8 and the North 10 feet of the East 1/2 of Lot 8, all in Block 17 of the Original Plat of the City of Delavan; also that portion of Lot 11 of said Block 17, described as follows, to-wit: Beginning at a point on the West line of said Lot 11 located 60.00 feet North of the Southwest corner of said Lot; thence North along said West line 6.40 feet to the Northwest corner of said Lot 11; thence East along the North line of said Lot 11, 83.17 feet to the mid-point of said North line; thence South 6.40 feet to a point located 60.00 feet North of the South line of said Lot 11; thence West 83.17 feet to the place of beginning.

Tax Key No: XOP 00179, XOP 00180, XOP 00184 and XOP 00186

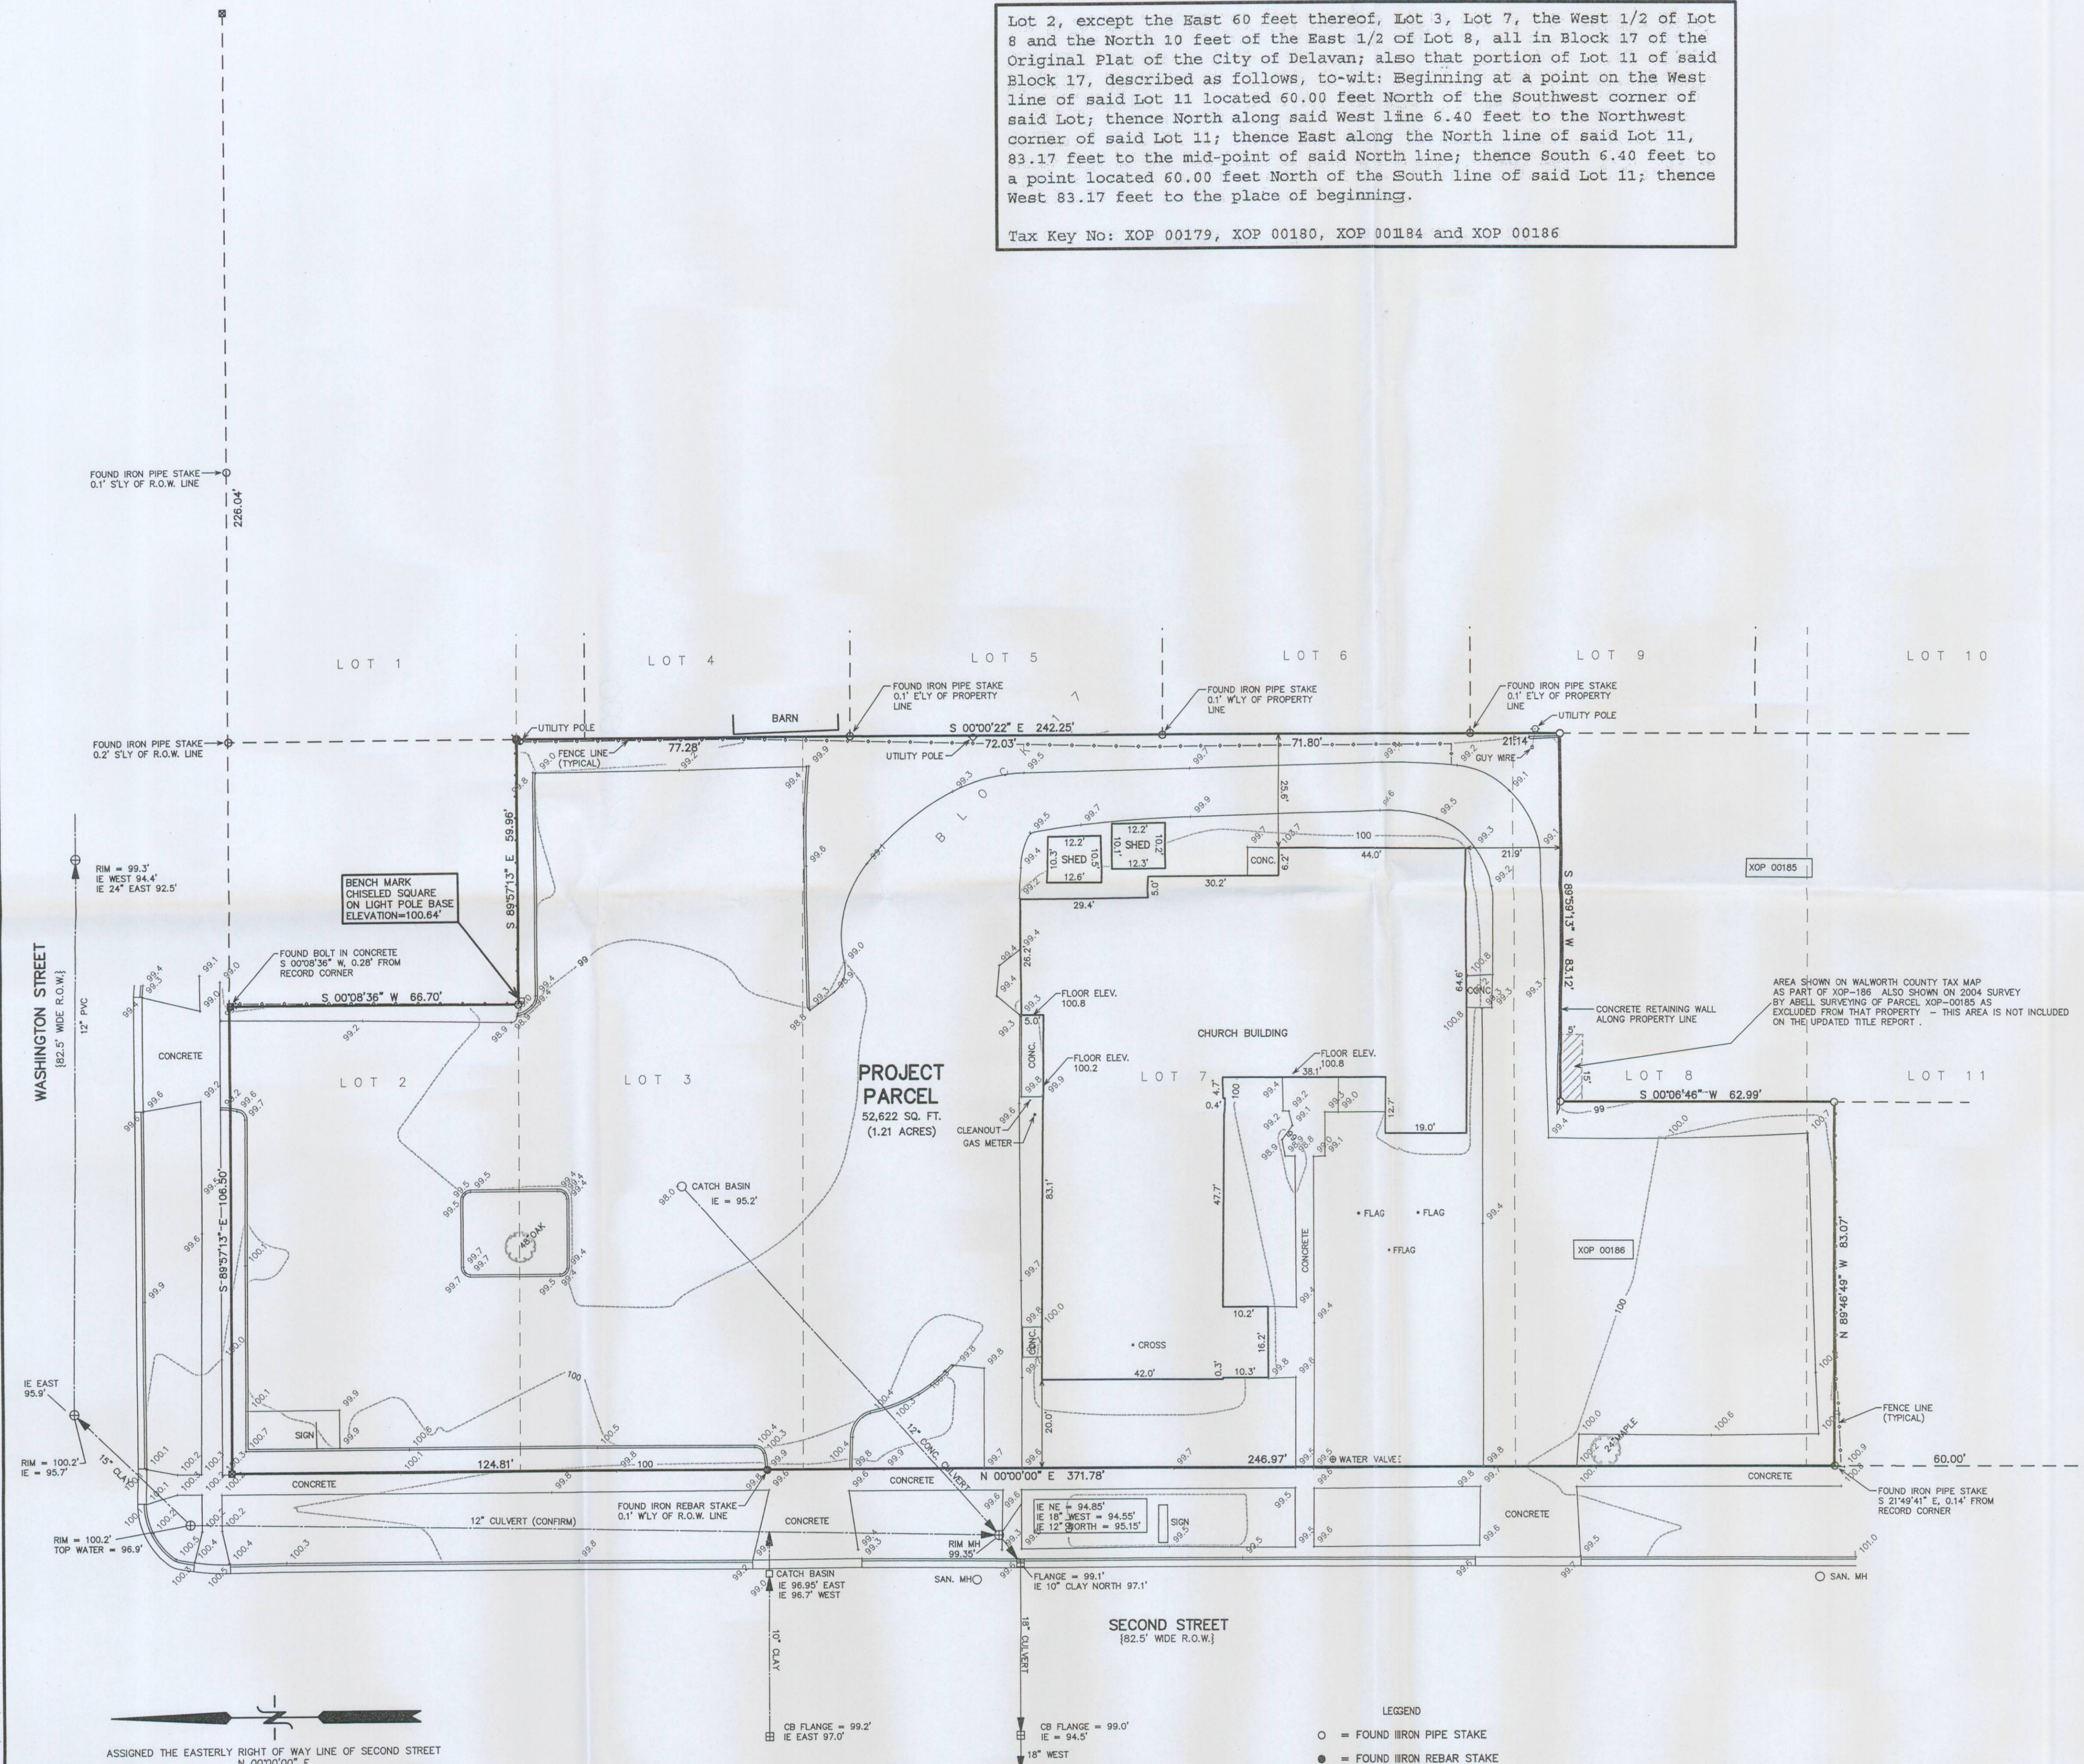


NOTE: COPIES OF THIS MAP TO WHICH THE FOLLOWING CERTIFICATE WILL APPLY SHOW THE SURVEYOR'S ORIGINAL SEAL AND SIGNATURE IN RED INK. COPIES BY ANY OTHER MEANS MAY HAVE ALTERATIONS WHICH DO NOT REPRESENT THE SURVEYOR'S WORK PRODUCT.

I HEREBY CERTIFY THAT THE ABOVE DESCRIBED PROPERTY HAS BEEN SURVEYED UNDER MY DIRECTION AND THAT THE ABOVE MAP IS A TRUE REPRESENTATION THEREOF AND SHOWS THE SIZE AND LOCATION OF THE PROPERTY AND ITS EXTERIOR BOUNDARIES. THIS SURVEY IS MADE FOR THE USE OF THE PRESENT OWNERS OF THE PROPERTY, AND ALSO THOSE WHO PURCHASE, MORTGAGE, OR GUARANTEE THE TITLE THERETO WITHIN ONE YEAR FROM THE DATE HEREOF.

DATE: 10/20/2009

PETER S. GORDON
R.L.S. 2101

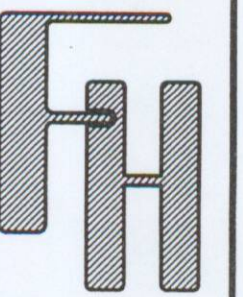

WORK ORDERED BY -
EXCEL ENGINEERING
100 CAMELOT DRIVE
FOND DU LAC, WI 54935

FARRIS, HANSEN & ASSOCIATES, INC.
ENGINEERING - ARCHITECTURE - SURVEYING
7 RIDGWAY COURT P.O. BOX 437
ELKHORN, WISCONSIN 53121
OFFICE: (262) 723-2098 FAX: (262) 723-5886

REVISIONS

PROJECT NO.
8020
DATE
10/20/2009
SHEET NO.
1 OF 1

XOP-179 XOP-180 XOP-184 XOP-186

002-2483