

FARRIS, HANSEN & ASSOCIATES, INC.




ENGINEERING — ARCHITECTURE — SURVEYING
7 RIDGWAY COURT — P.O. BOX 437 — ELKHORN, WISCONSIN 53121
PHONE: (262) 723-2098 FAX: (262) 723-5886

PLAT OF SURVEY

THE SOUTH 1/2 OF LOT 1 & THE SOUTH 1/2 OF LOT 2 OF BLOCK 4
CONVERSE'S SUBDIVISION OF THE CITY OF DELAVAN
LOCATED IN THE SE 1/4 OF THE NW 1/4 SECTION 17
TOWN 2 NORTH, RANGE 16 EAST, CITY OF DELAVAN
WALWORTH COUNTY, WISCONSIN

ASSIGNED SW LINE RAY STREET
S 33°19'09" E

— WORK ORDERED BY —
CLAIR LAW OFFICE
PO BOX 445
DELAVAN, WI. 53115

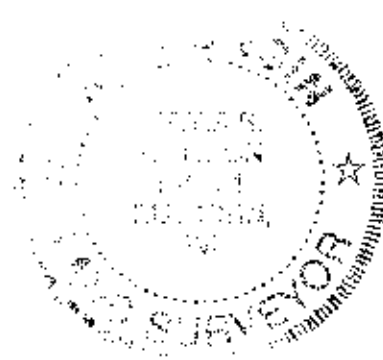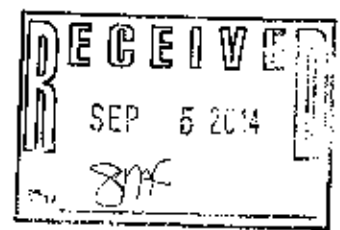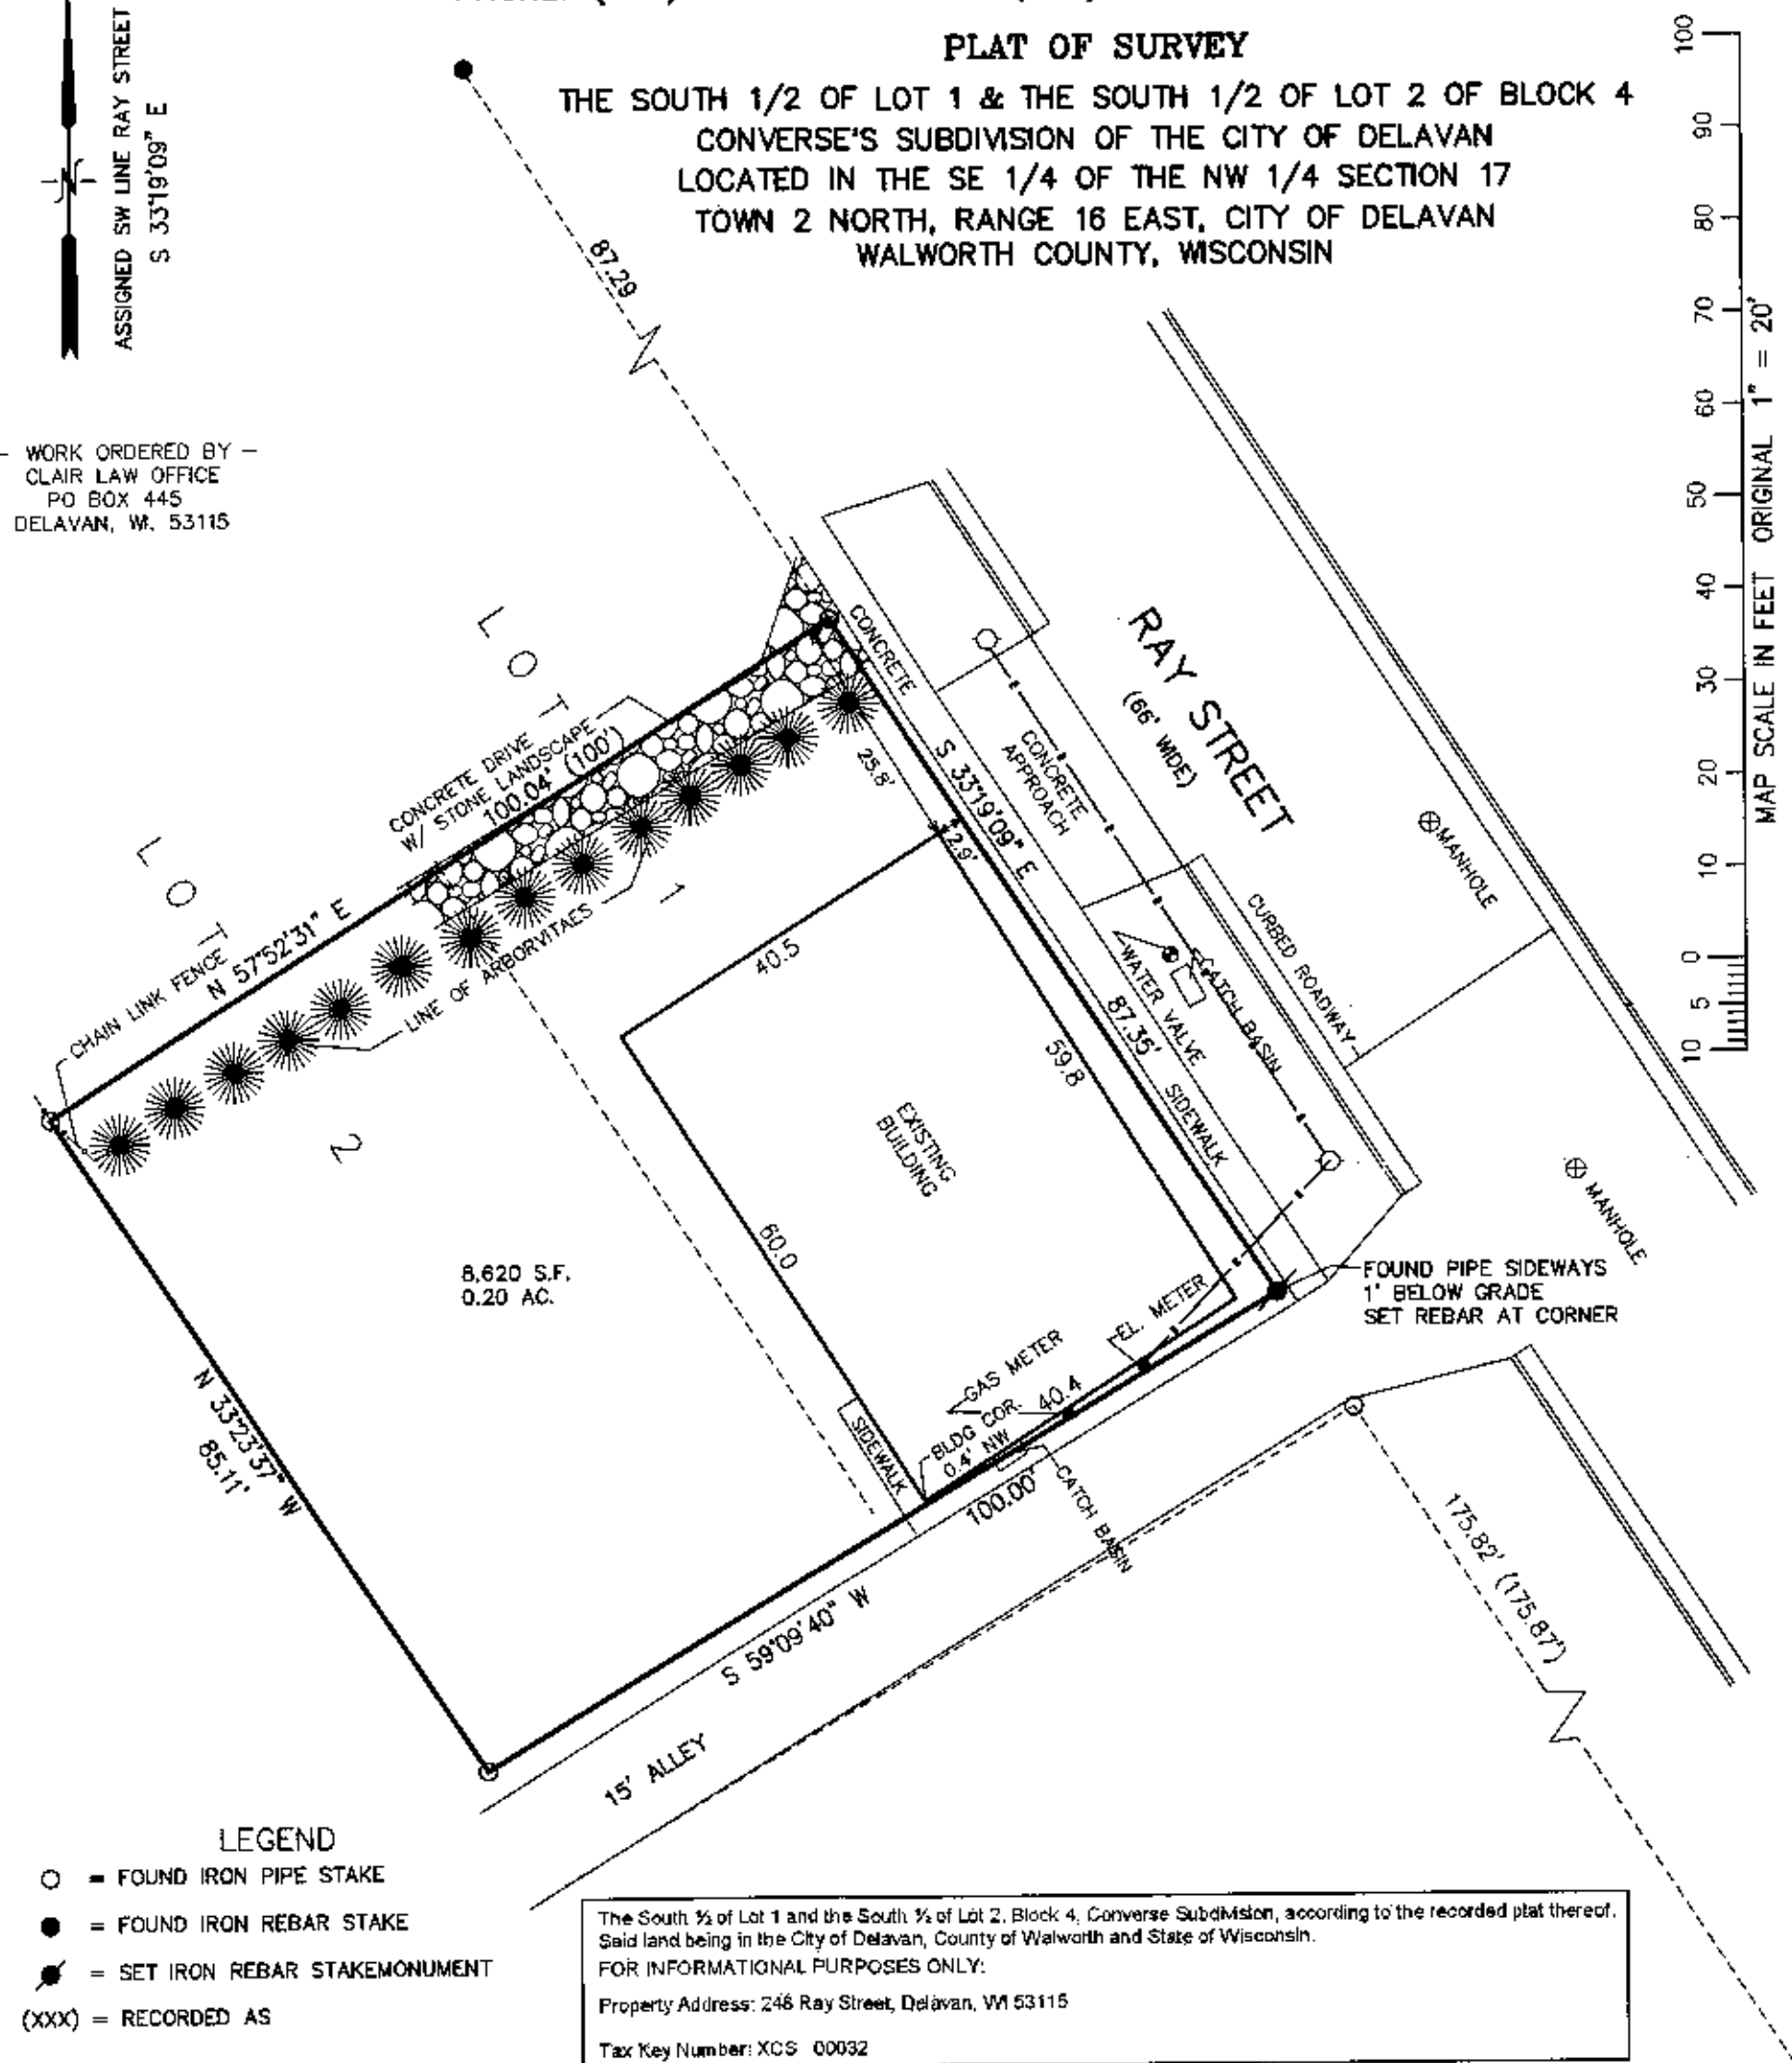

PROJECT: 9092
DATE: 08-06-2014
SHEET 1 OF 1

AUG 07 2014 XCS-32

003-2559