


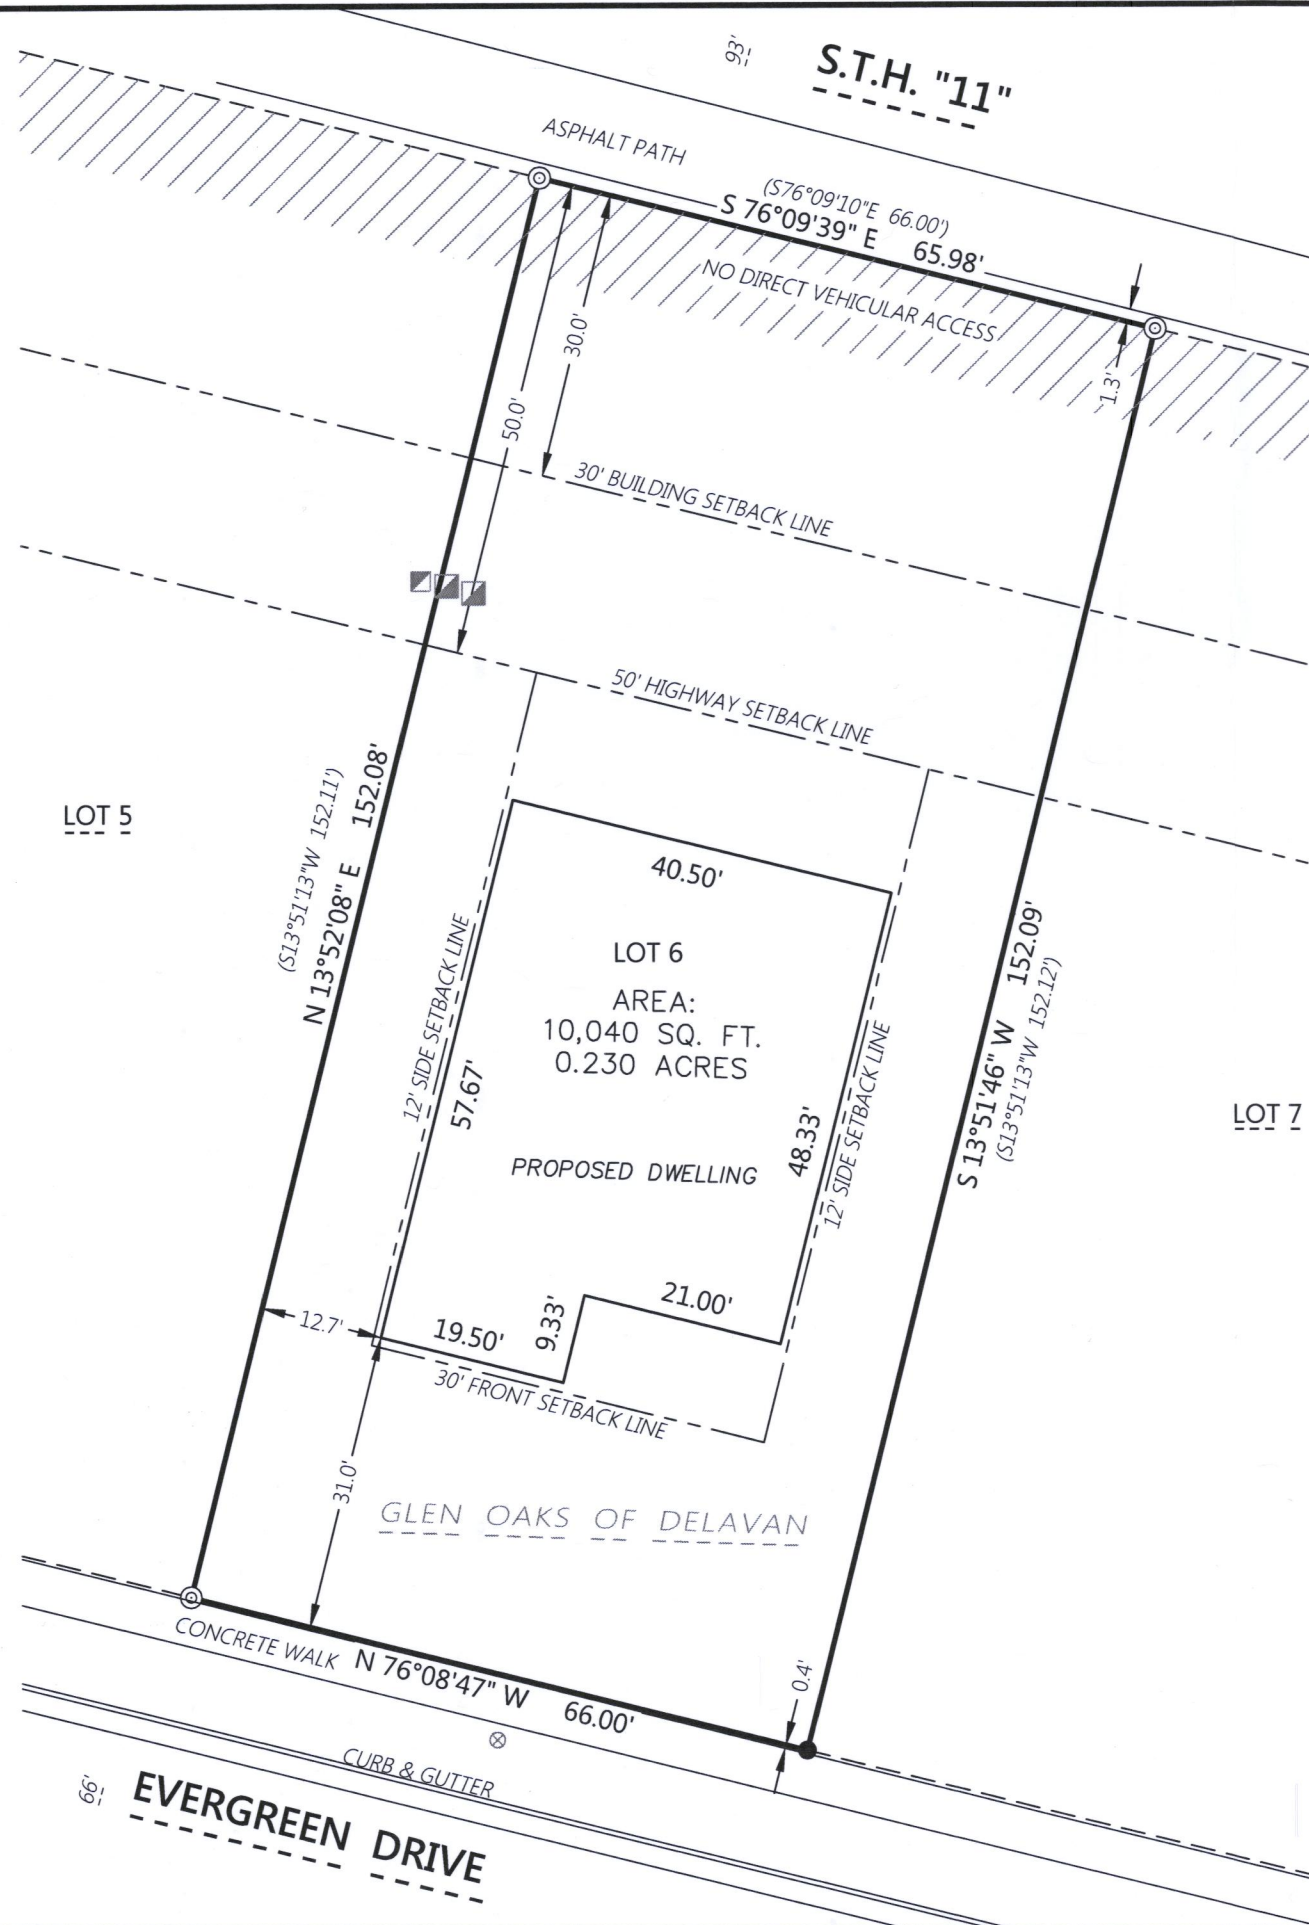

PLAT OF SURVEY


OF LOT 6, GLEN OAKS OF DELAVAN, BEING PART OF THE SE 1/4 OF THE NW 1/4 AND SW 1/4 OF THE NE 1/4 OF SECTION 13, T. 2 N., R. 15 E., OF THE 4TH P.M., CITY OF DELAVAN, WALWORTH COUNTY, WISCONSIN.

MONUMENT KEY

- ⊙ 1" Iron Pipe Found
- Iron Rebar Set 3/4" x 24"(1.5 Lbs./Ft.)

LEGEND

- ▣ Existing Telephone Pedestal
- ▣ Existing Electric Pedestal
- ⊗ Existing Water Valve

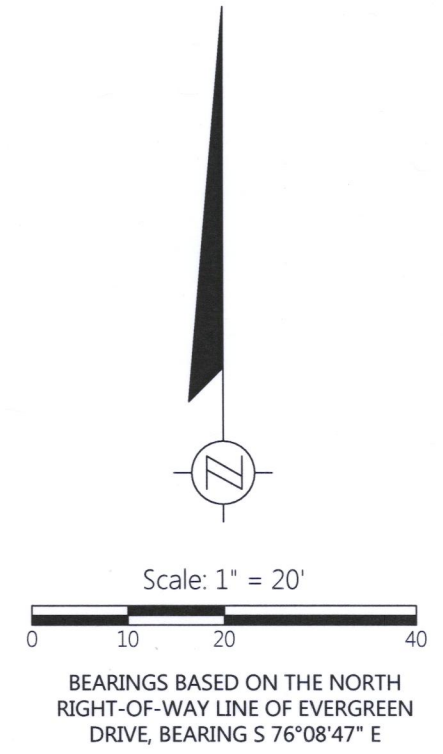

Kristin J. Belongia

Kristin J. Belongia, P.L.S.
Wisconsin Professional Land Surveyor S-2943

State of Wisconsin } ss
County of Walworth }

I hereby certify that I have supervised the survey of the property described above and to the best my knowledge and belief, the plat drawn hereon complies with Chapter A-E 7 of the State of Wisconsin Administrative Code, Minimum Standards for Property Surveys and correctly represents said survey and its location.

Given under my hand and seal this 12th day of August, 2019 at Beloit, Wisconsin.
Last day of field work August 5, 2019

If the surveyor's signature is not red in color, the plan is a copy that should be assumed to contain unauthorized alterations. The certification contained on this document shall not apply to any copies.

Batterman
engineers surveyors planners
2857 Bartells Drive
Beloit, Wisconsin 53511
608.365.4464
www.rhbatterman.com

PLAT OF SURVEY

FOR THE EXCLUSIVE USE OF:

TIETZ CONSTRUCTION

ORDER NO: 33350

BOOK: 585/19-20
FIELD CREW: DIE
DRAWN BY: DIE

XGLE-6 002-2680