


GEORGE T. DUNHAM
SURVEYING & SUBDIVIDING
DELAVER, WISCONSIN

N

Scale - 1" = 20'
O = Iron Pipe
● = Concrete Monument

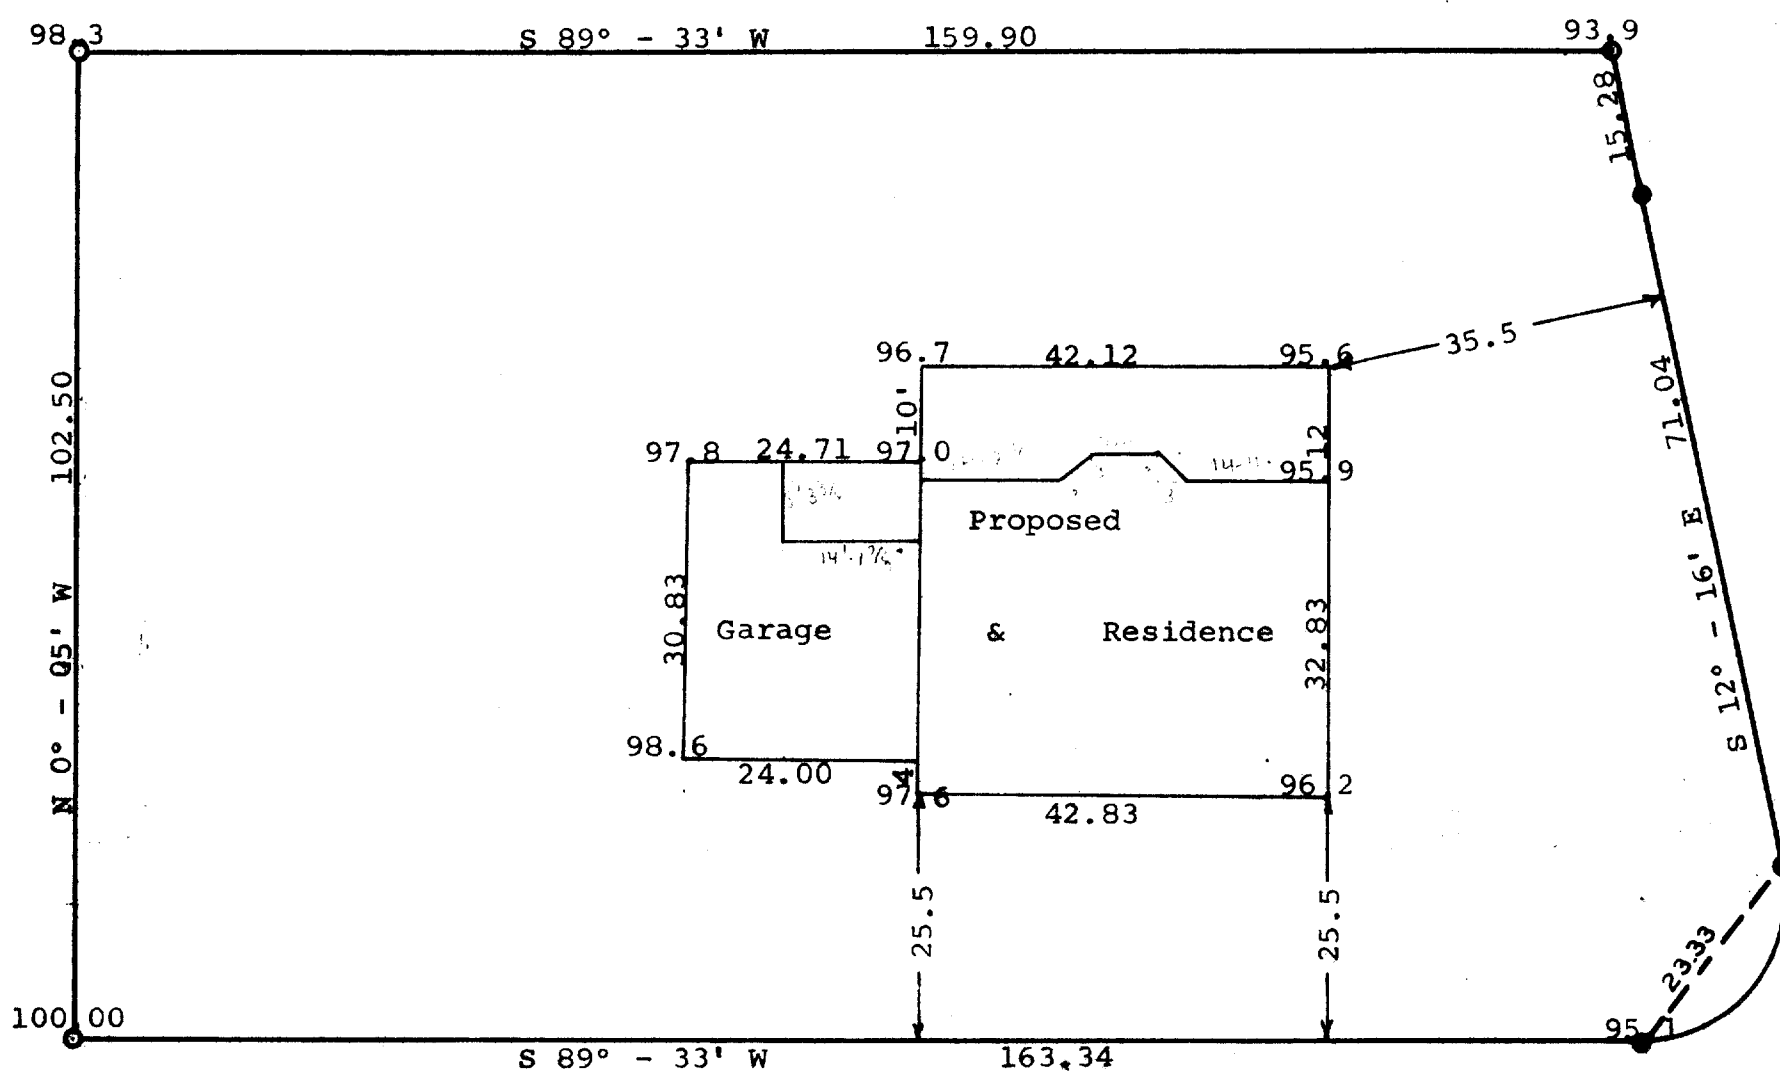

GENEVA

96.6 93.9 92.1

STREET

Plat of survey of Lot 3, Block 5 of Springs Park Subdivision
located in the City of Delavan, Walworth County, Wisconsin
and the location of the proposed residence & garage to be
built thereon.

February 24, 1965

Revised March 11, 1965 *George T. Dunham*
George T. Dunham, Surveyor