


GEORGE T. DUNHAM
SURVEYING & SUBDIVIDING
DELAVER, WISCONSIN

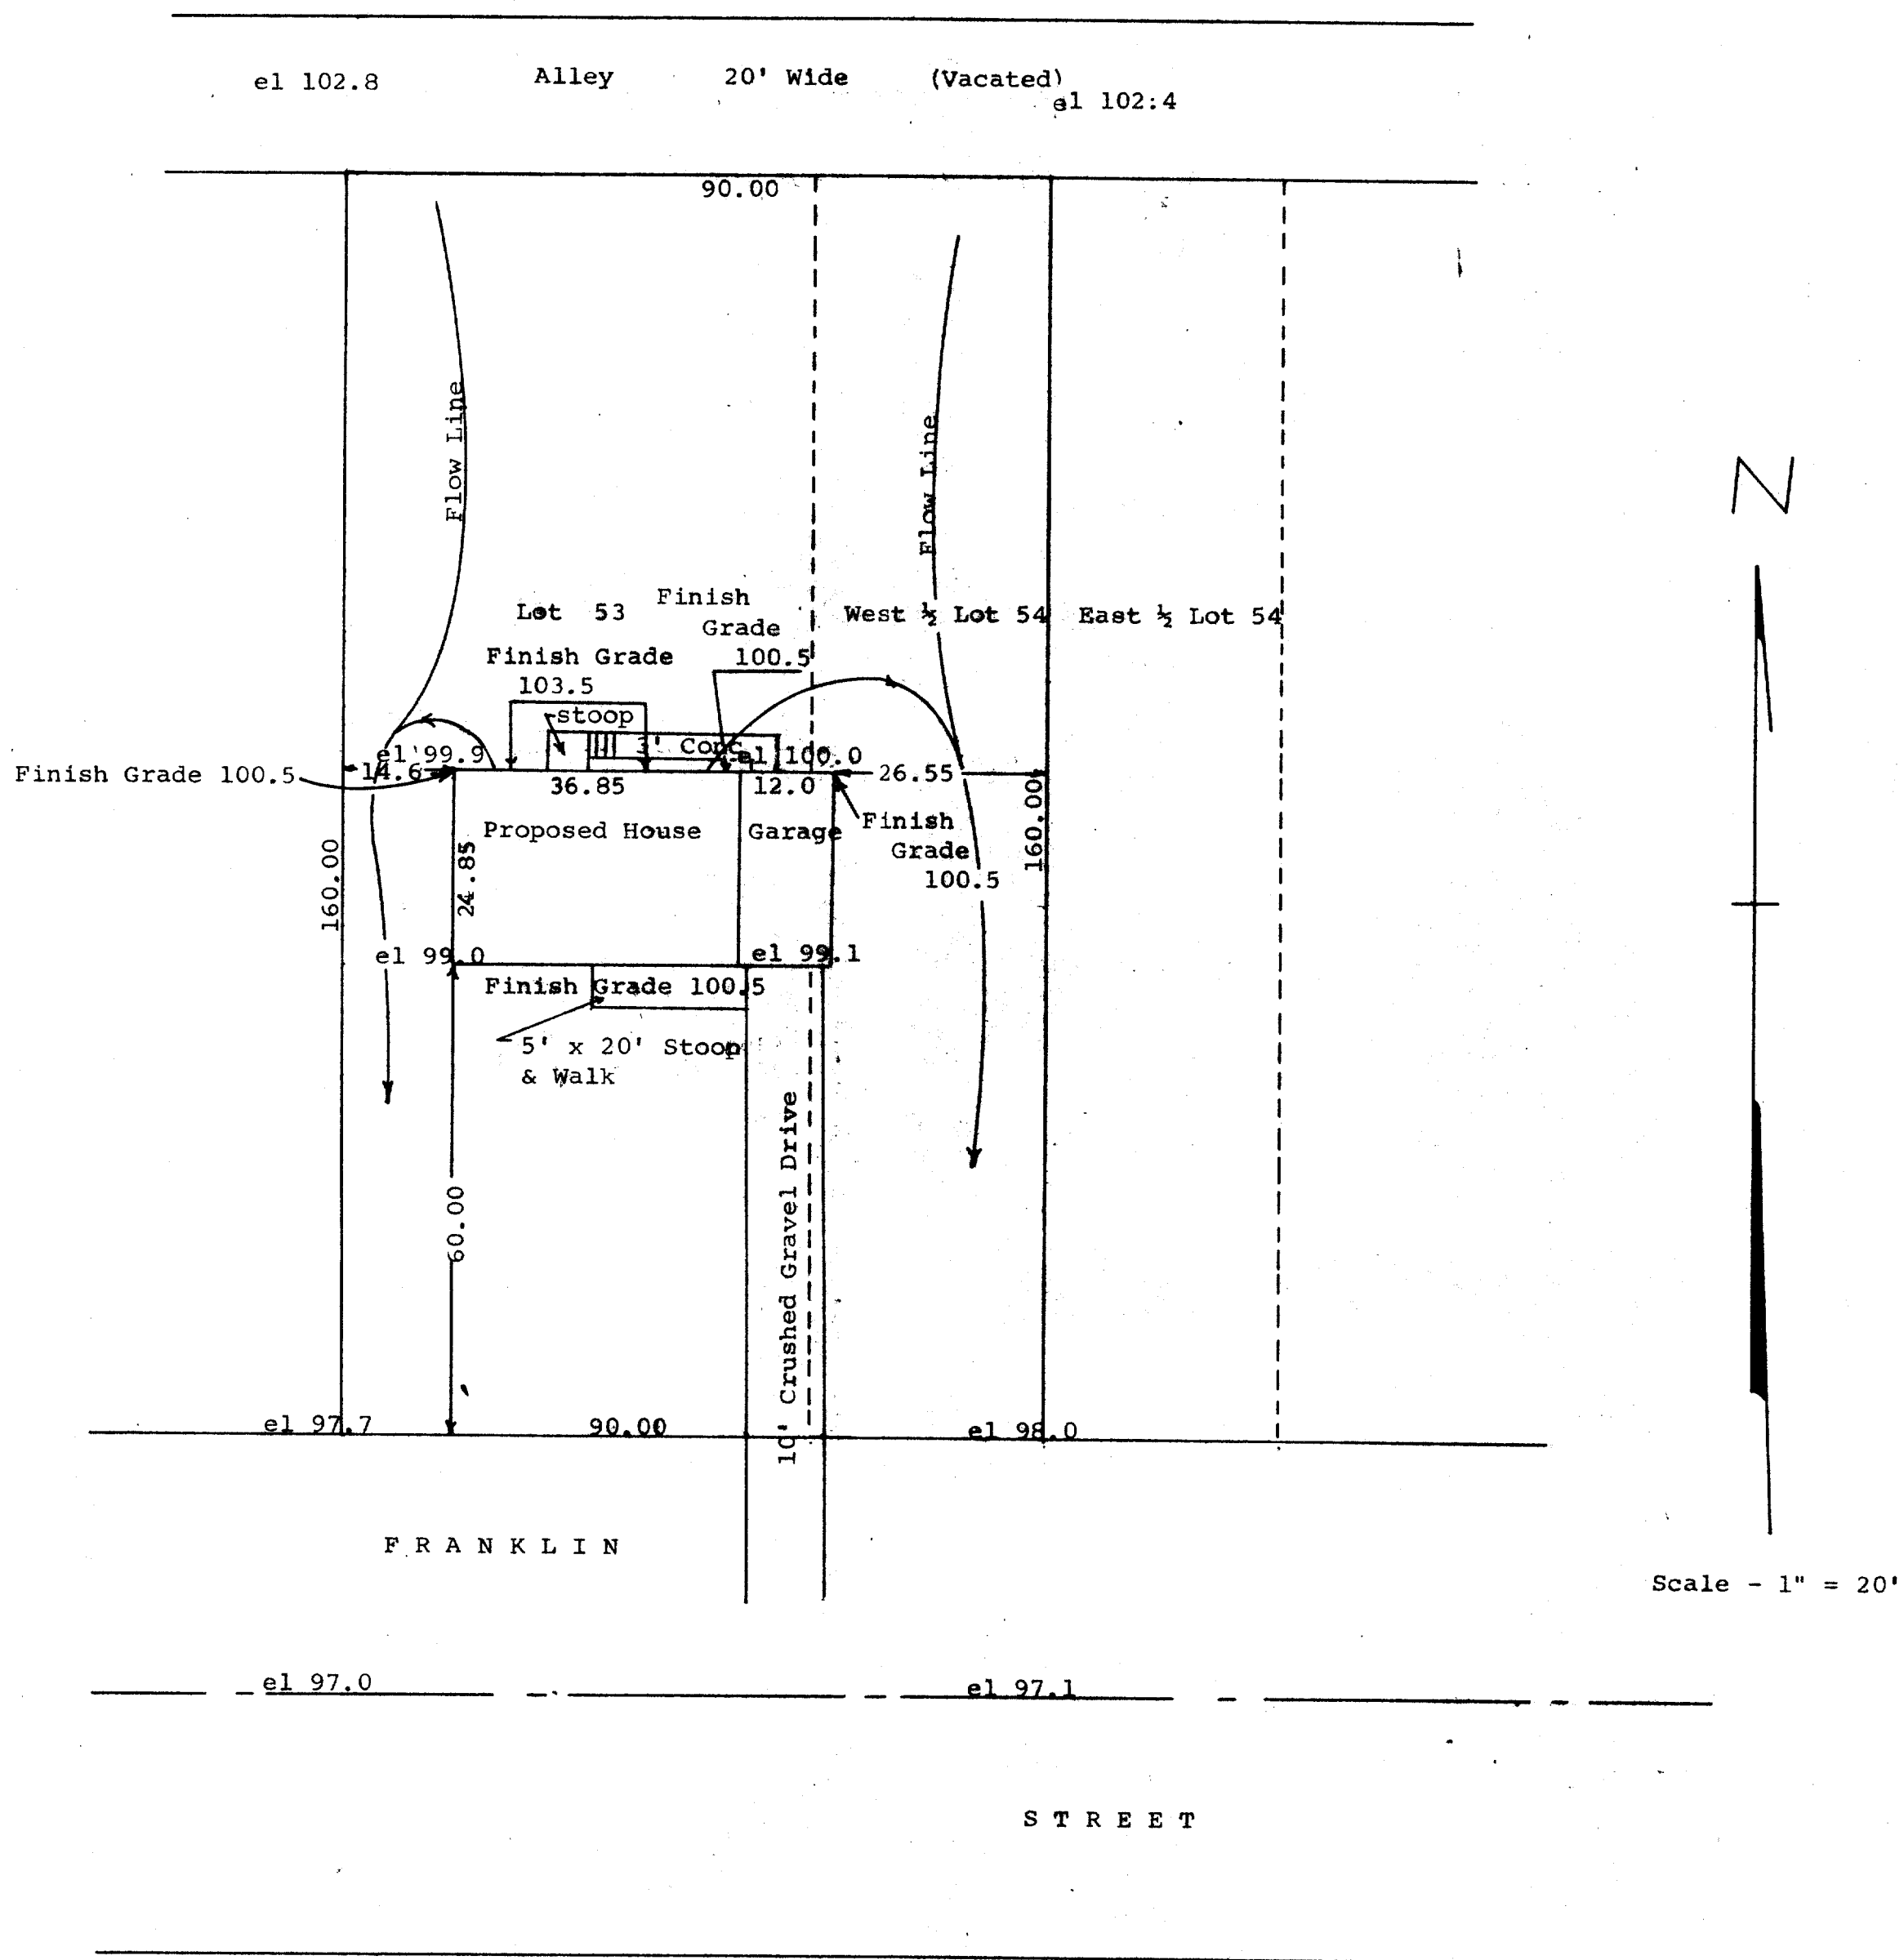

Plat showing the location of the proposed house to be built on the following described property:
Lot 53 and the West 1/2 of Lot 54 of Mar-Del Estates, a subdivision located in the City of Delavan, Walworth County, Wisconsin.

September 26, 1968
Revised Oct. 5, 1968
Revised Jan. 2, 1969

George T. Dunham
George T. Dunham, Surveyor