
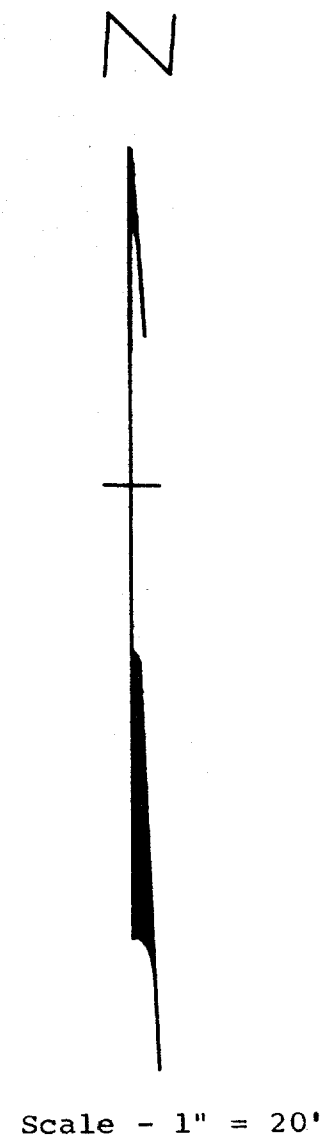


GEORGE T. DUNHAM
SURVEYING & SUBDIVIDING
DELAVER, WISCONSIN

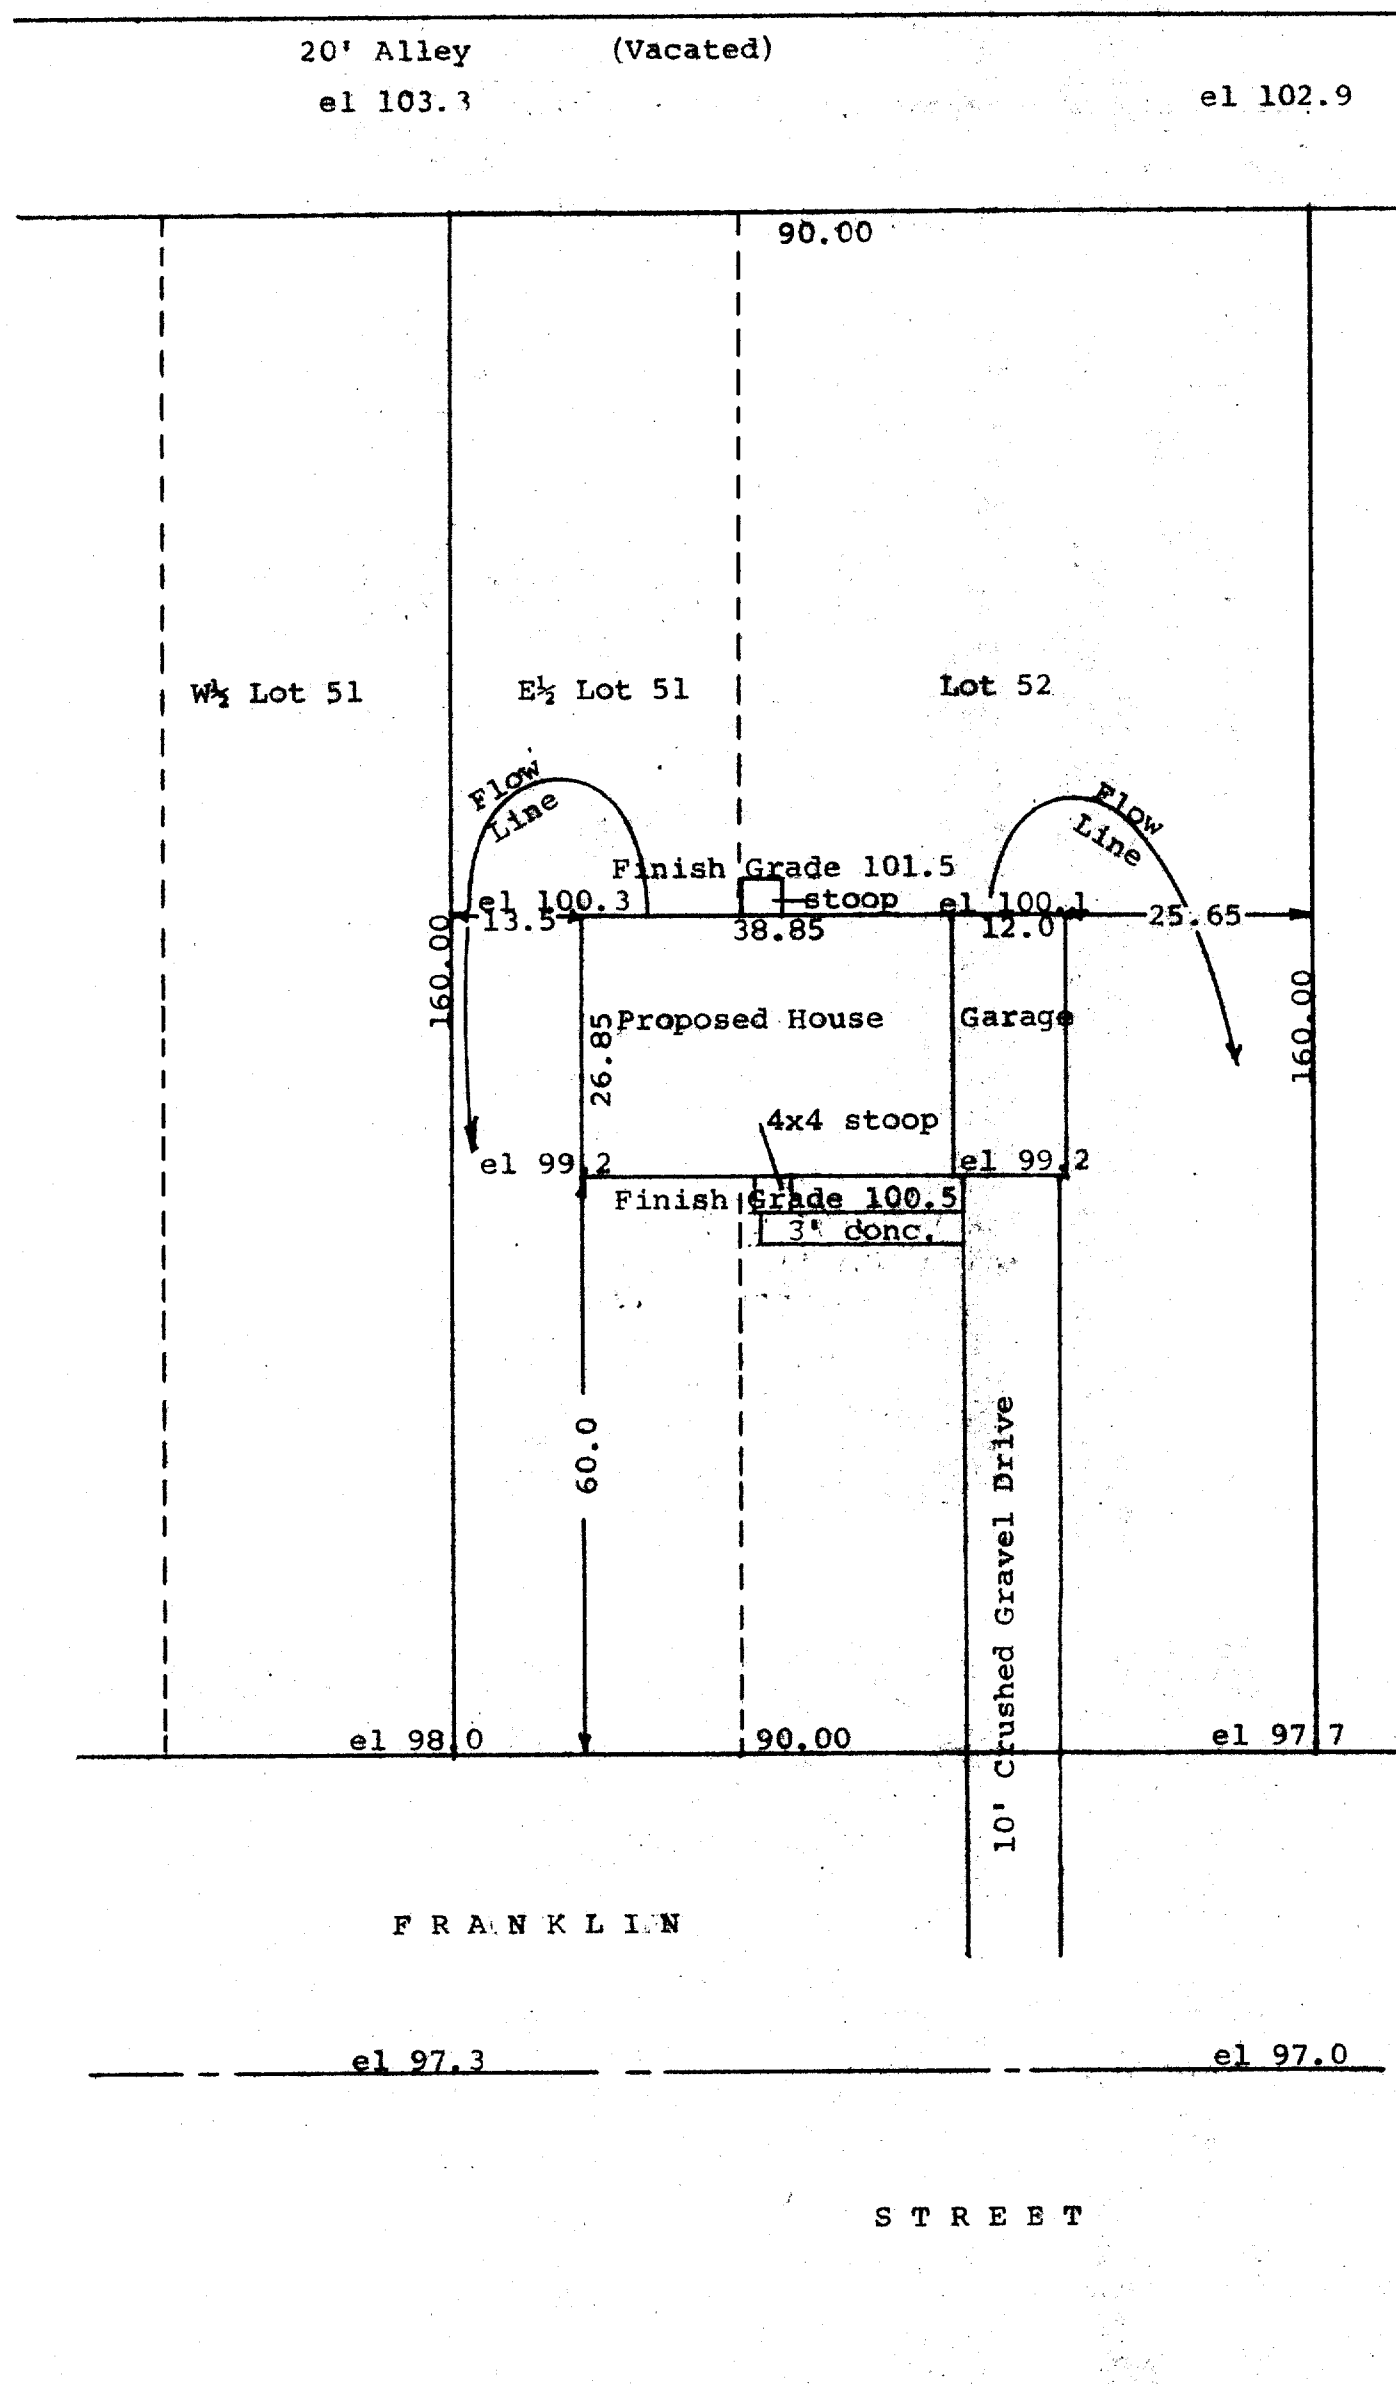

Plat showing the location of the proposed house to be built on the following described property:
The East $\frac{1}{2}$ of Lot 51 and Lot 52 of May-Del Estates, a Subdivision located in the City of Delavan, Walworth County, Wisconsin.

September 26, 1968
Revised Oct. 5, 1968
Revised Jan. 2, 1969

George T. Dunham
George T. Dunham, Surveyor