


GEORGE T. DUNHAM
SURVEYING & SUBDIVIDING
DELAVER, WISCONSIN

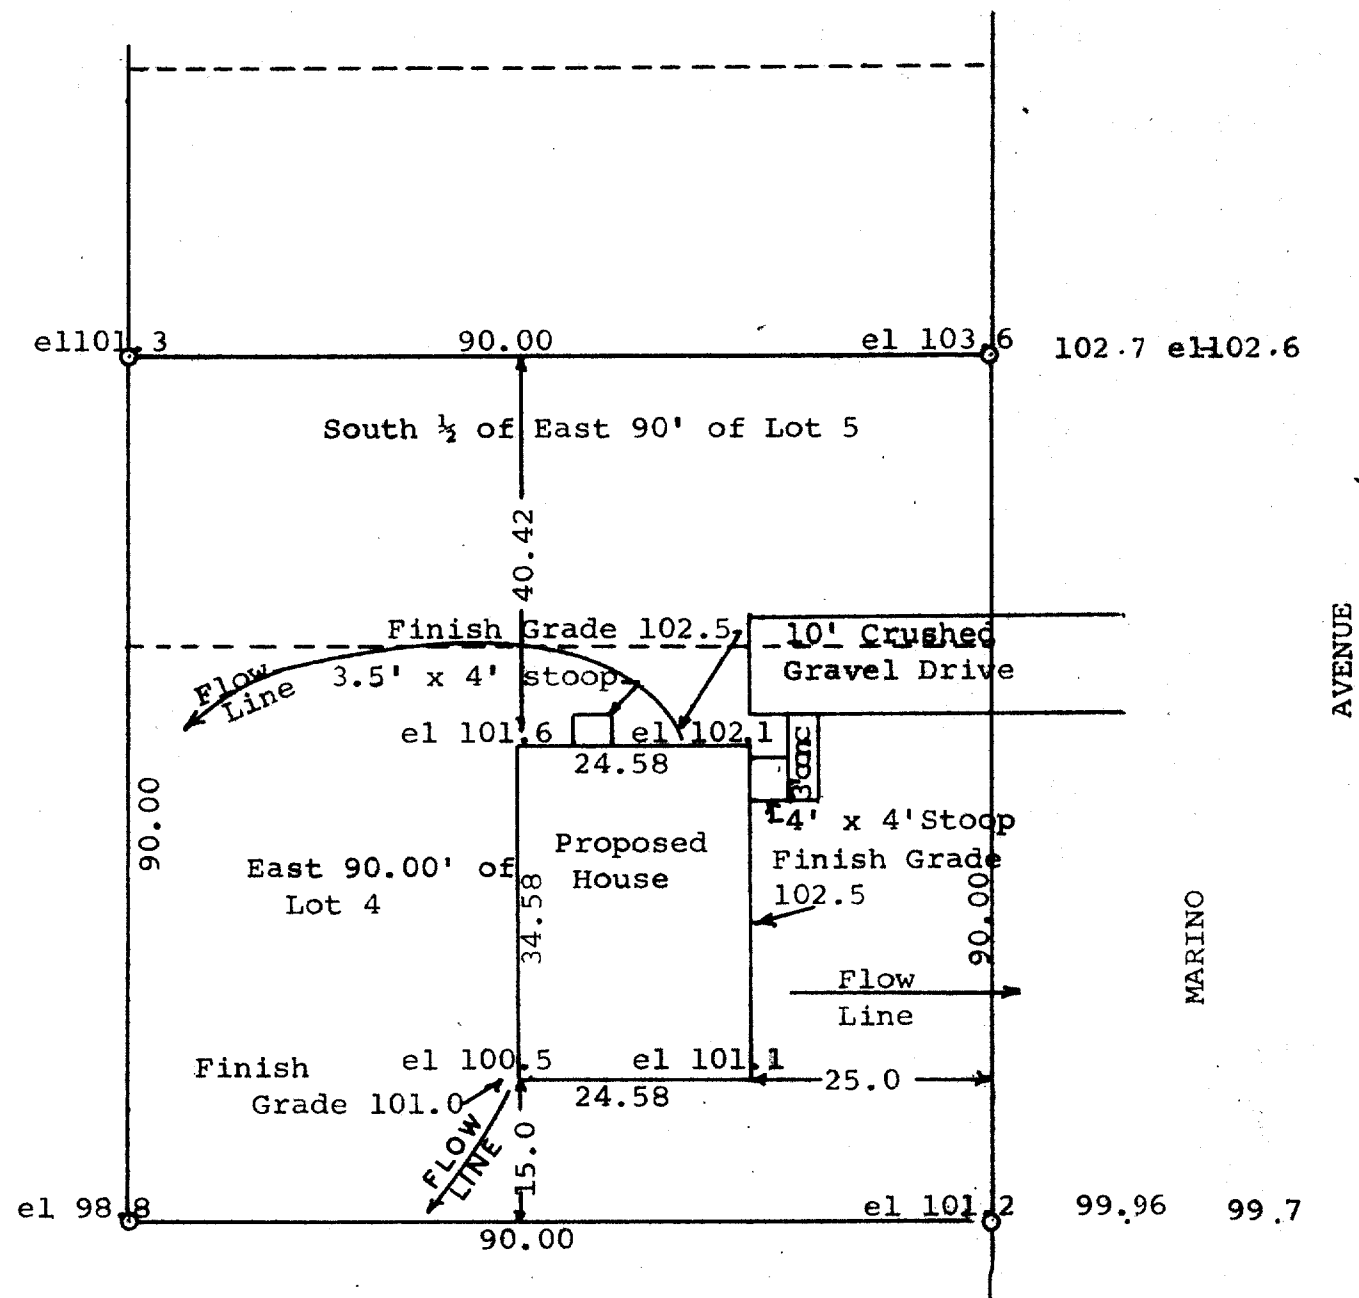

Plat showing the location of the proposed house to be built on the following described property:
The East 90.00 feet of Lot 4 and the East 90.00 feet of the South 1/2 of Lot 5 in Mar-Del Estates, a subdivision located in the City of Delavan, Walworth County, Wisconsin.
April 28, 1969

George T. Dunham
George T. Dunham, Surveyor