


GEORGE T. DUNHAM
SURVEYING & SUBDIVIDING
DELAVER, WISCONSIN

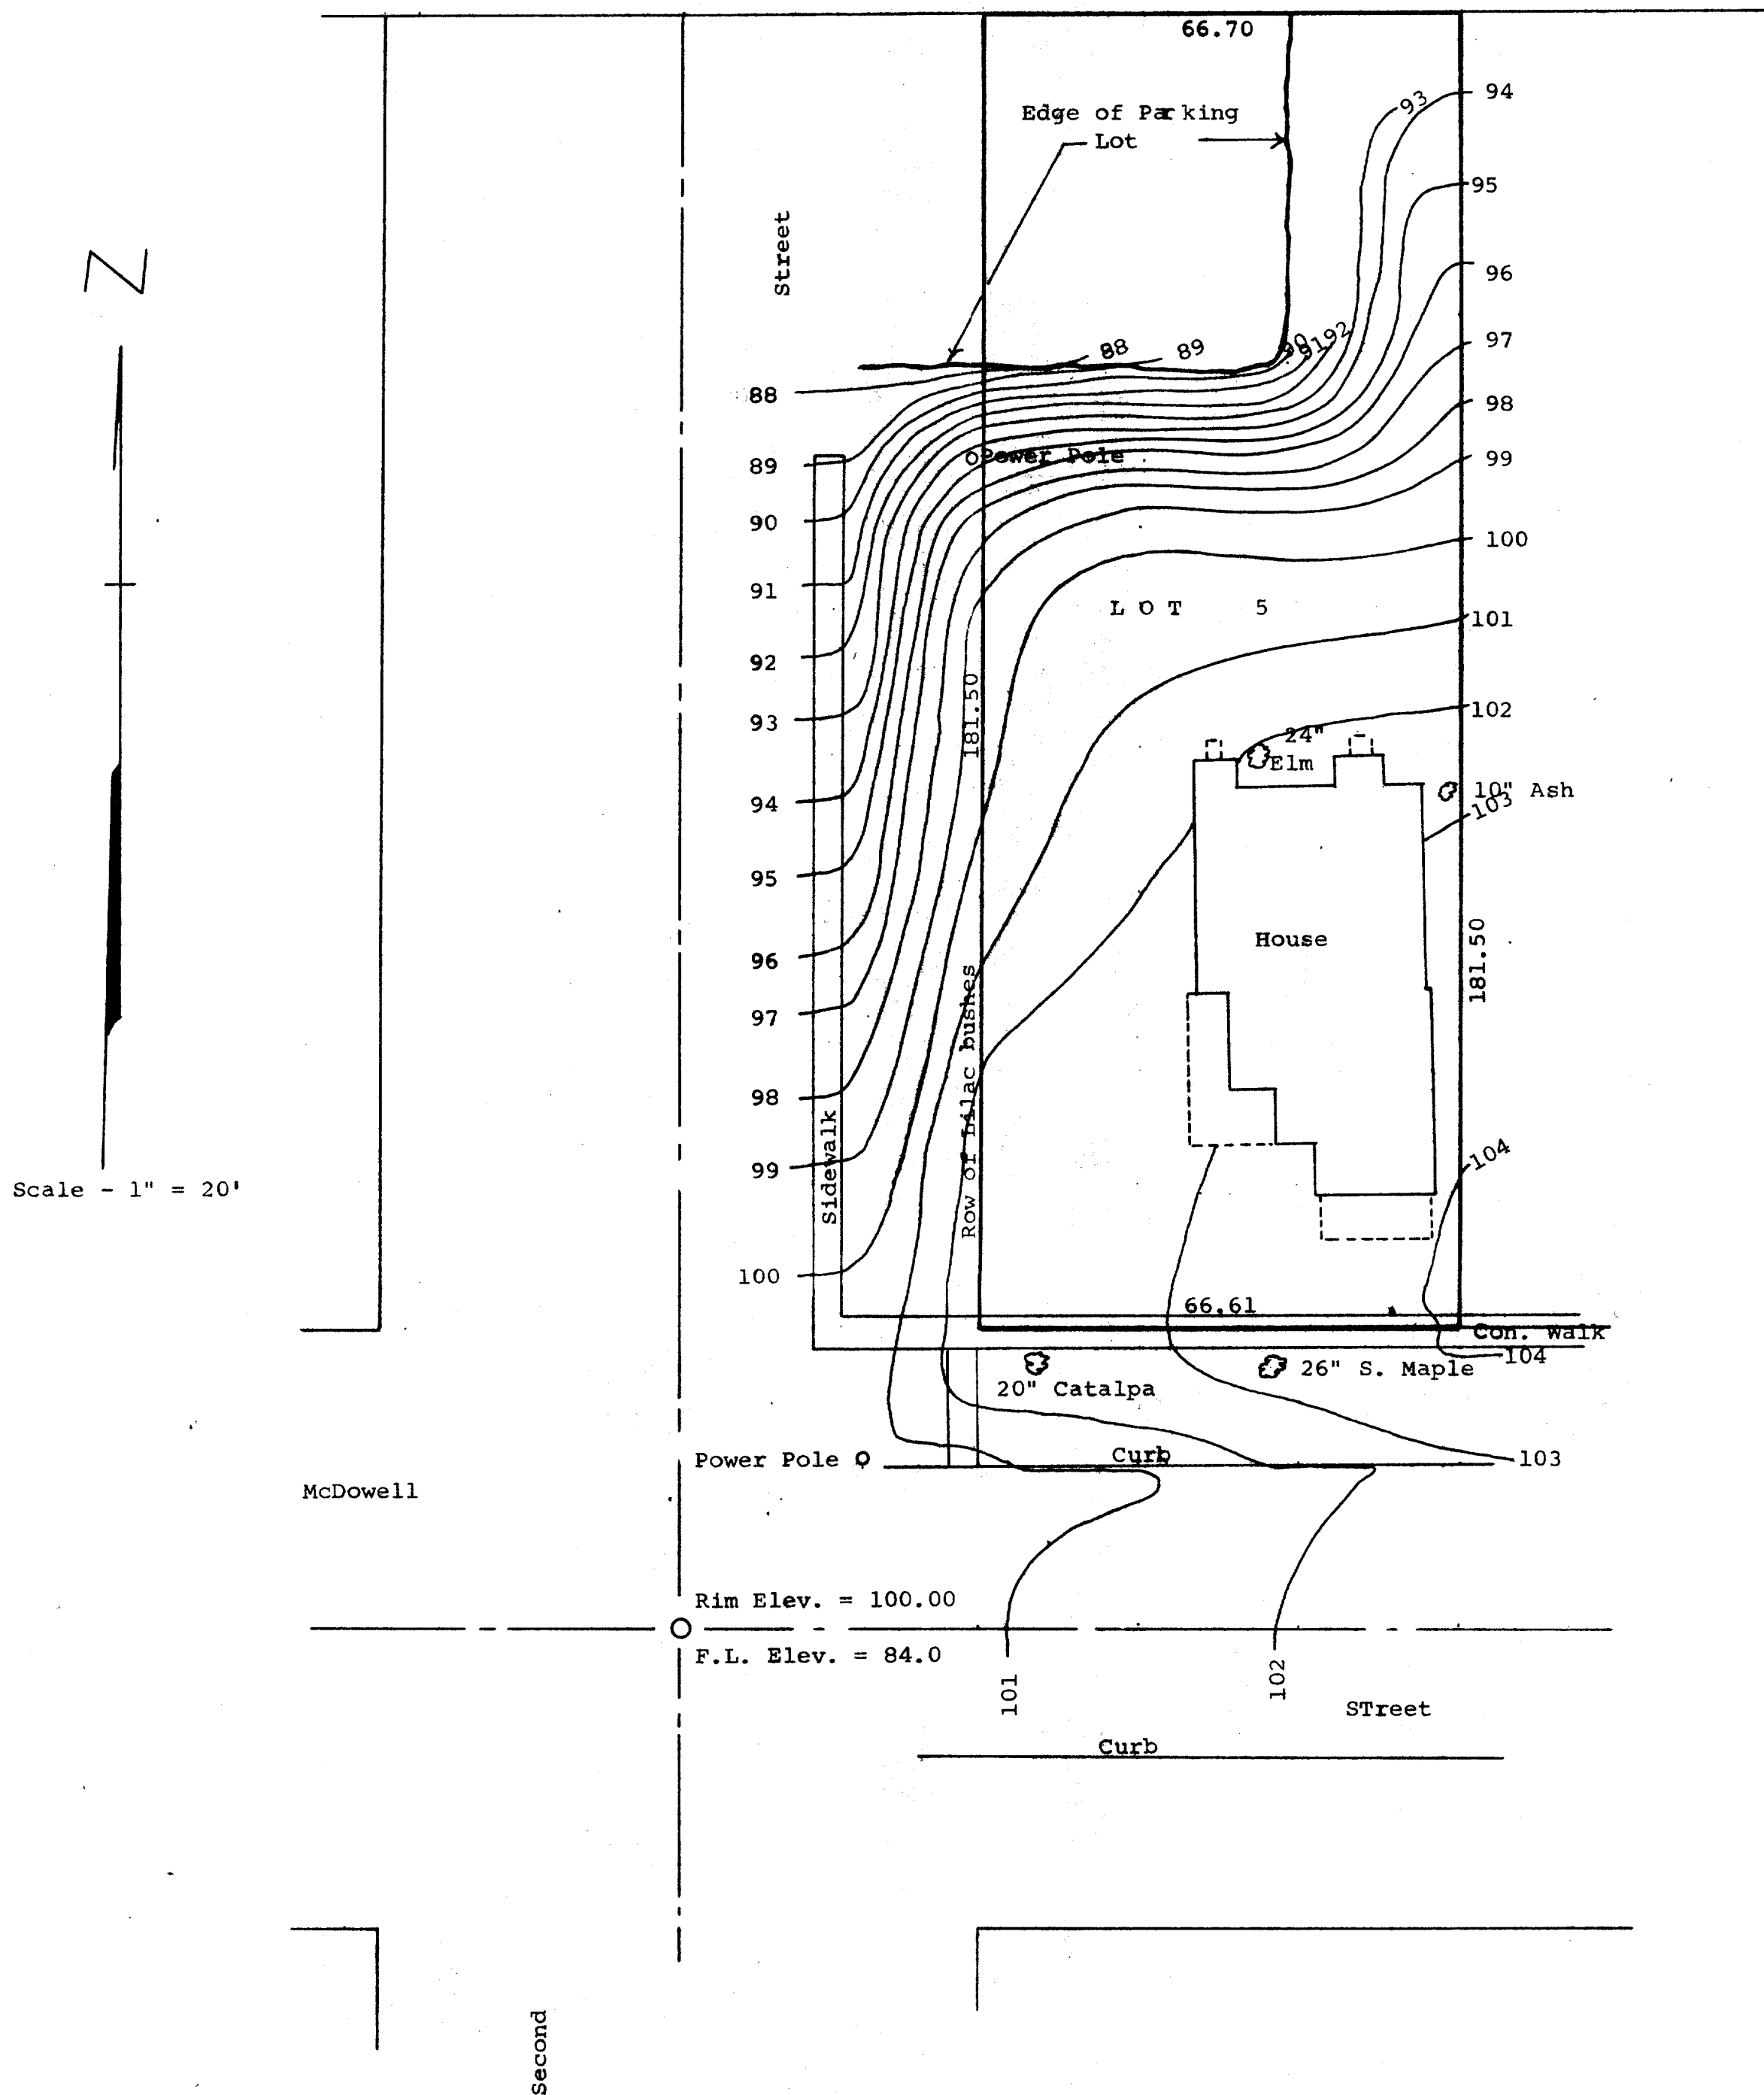

Topographic Map of Lot 5, Block 2, of the Original Plat
in the City of Delavan, Walworth County, Wisconsin.
January 31, 1968

George T. Dunham, Surveyor

XOP-8, 87

(Topo Map)