


GEORGE T. DUNHAM
SURVEYING & SUBDIVIDING
DELAVER, WISCONSIN

N

Scale - 1" = 60'
○ = Iron Pipe
● = Concrete Monument

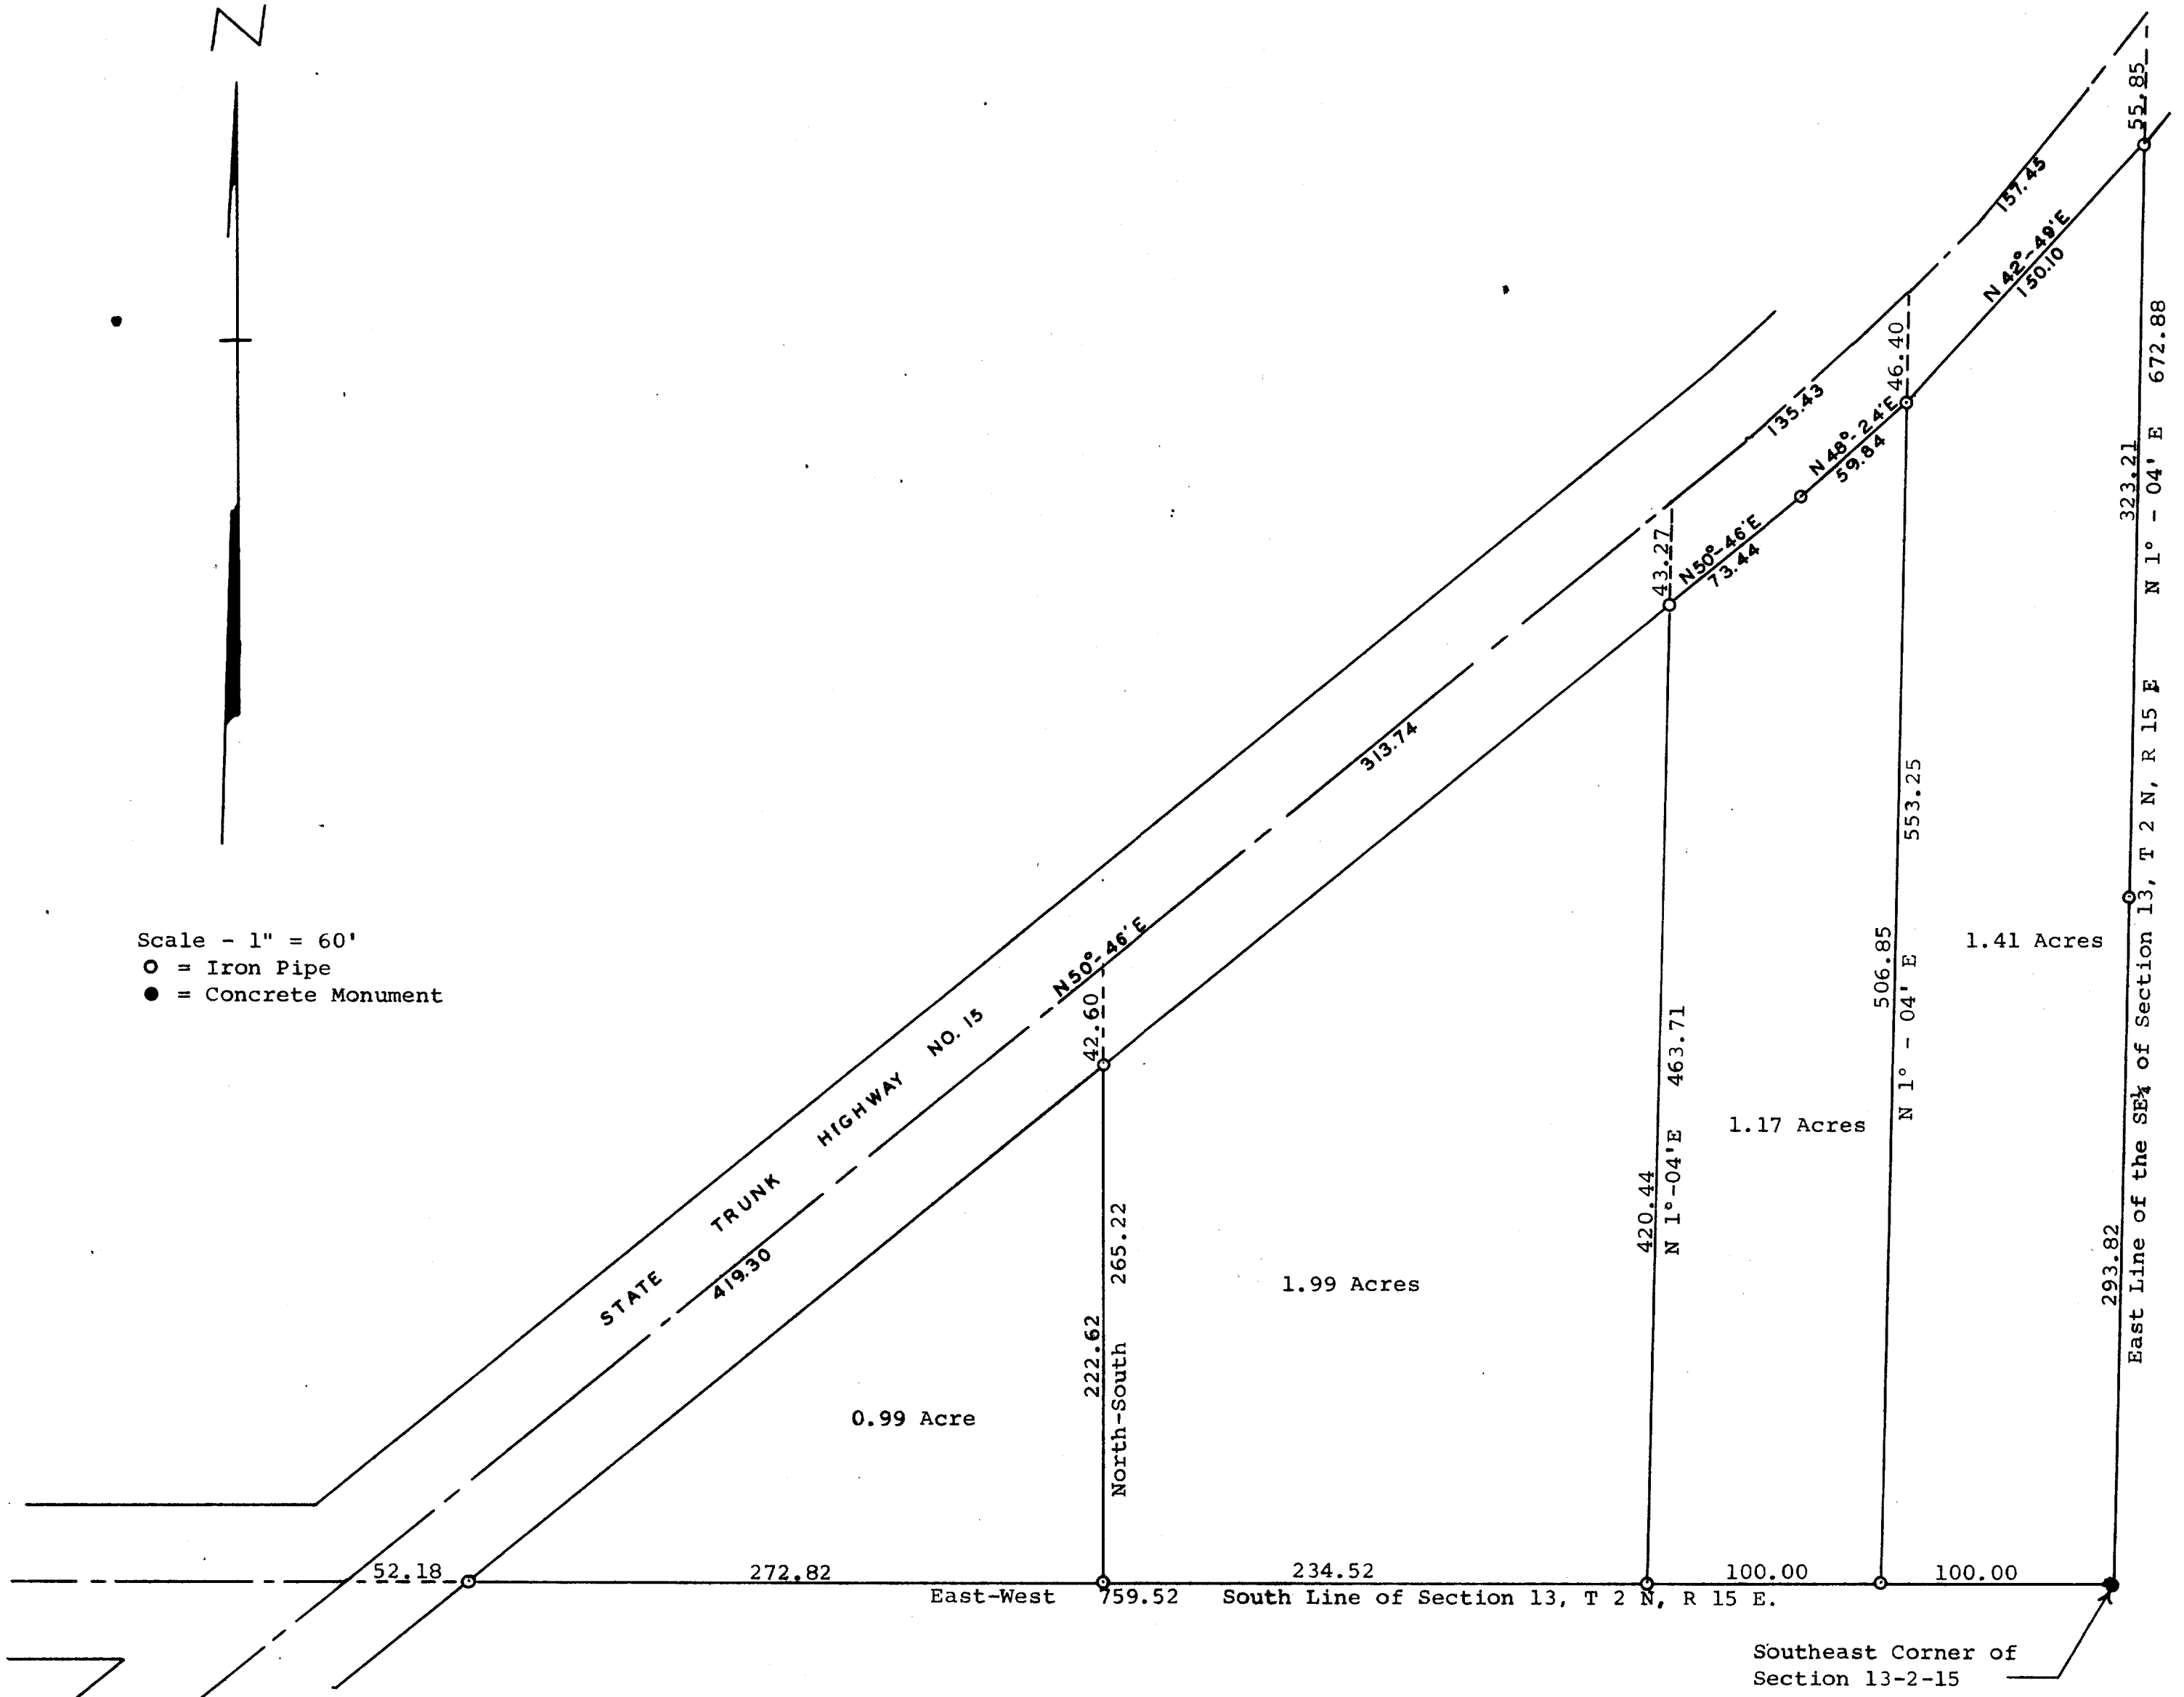

Plat of survey of the Berkholtz Property located
in the Southeast 1/4 of Section 13, T 2 N, R 15 E,
City of Delavan, Walworth County, Wisconsin.
August 15, 1968

George T. Dunham
George T. Dunham, Surveyor